


STATE	PROJECT NUMBER	SHEET No.	TOTAL SHEETS
GA.			

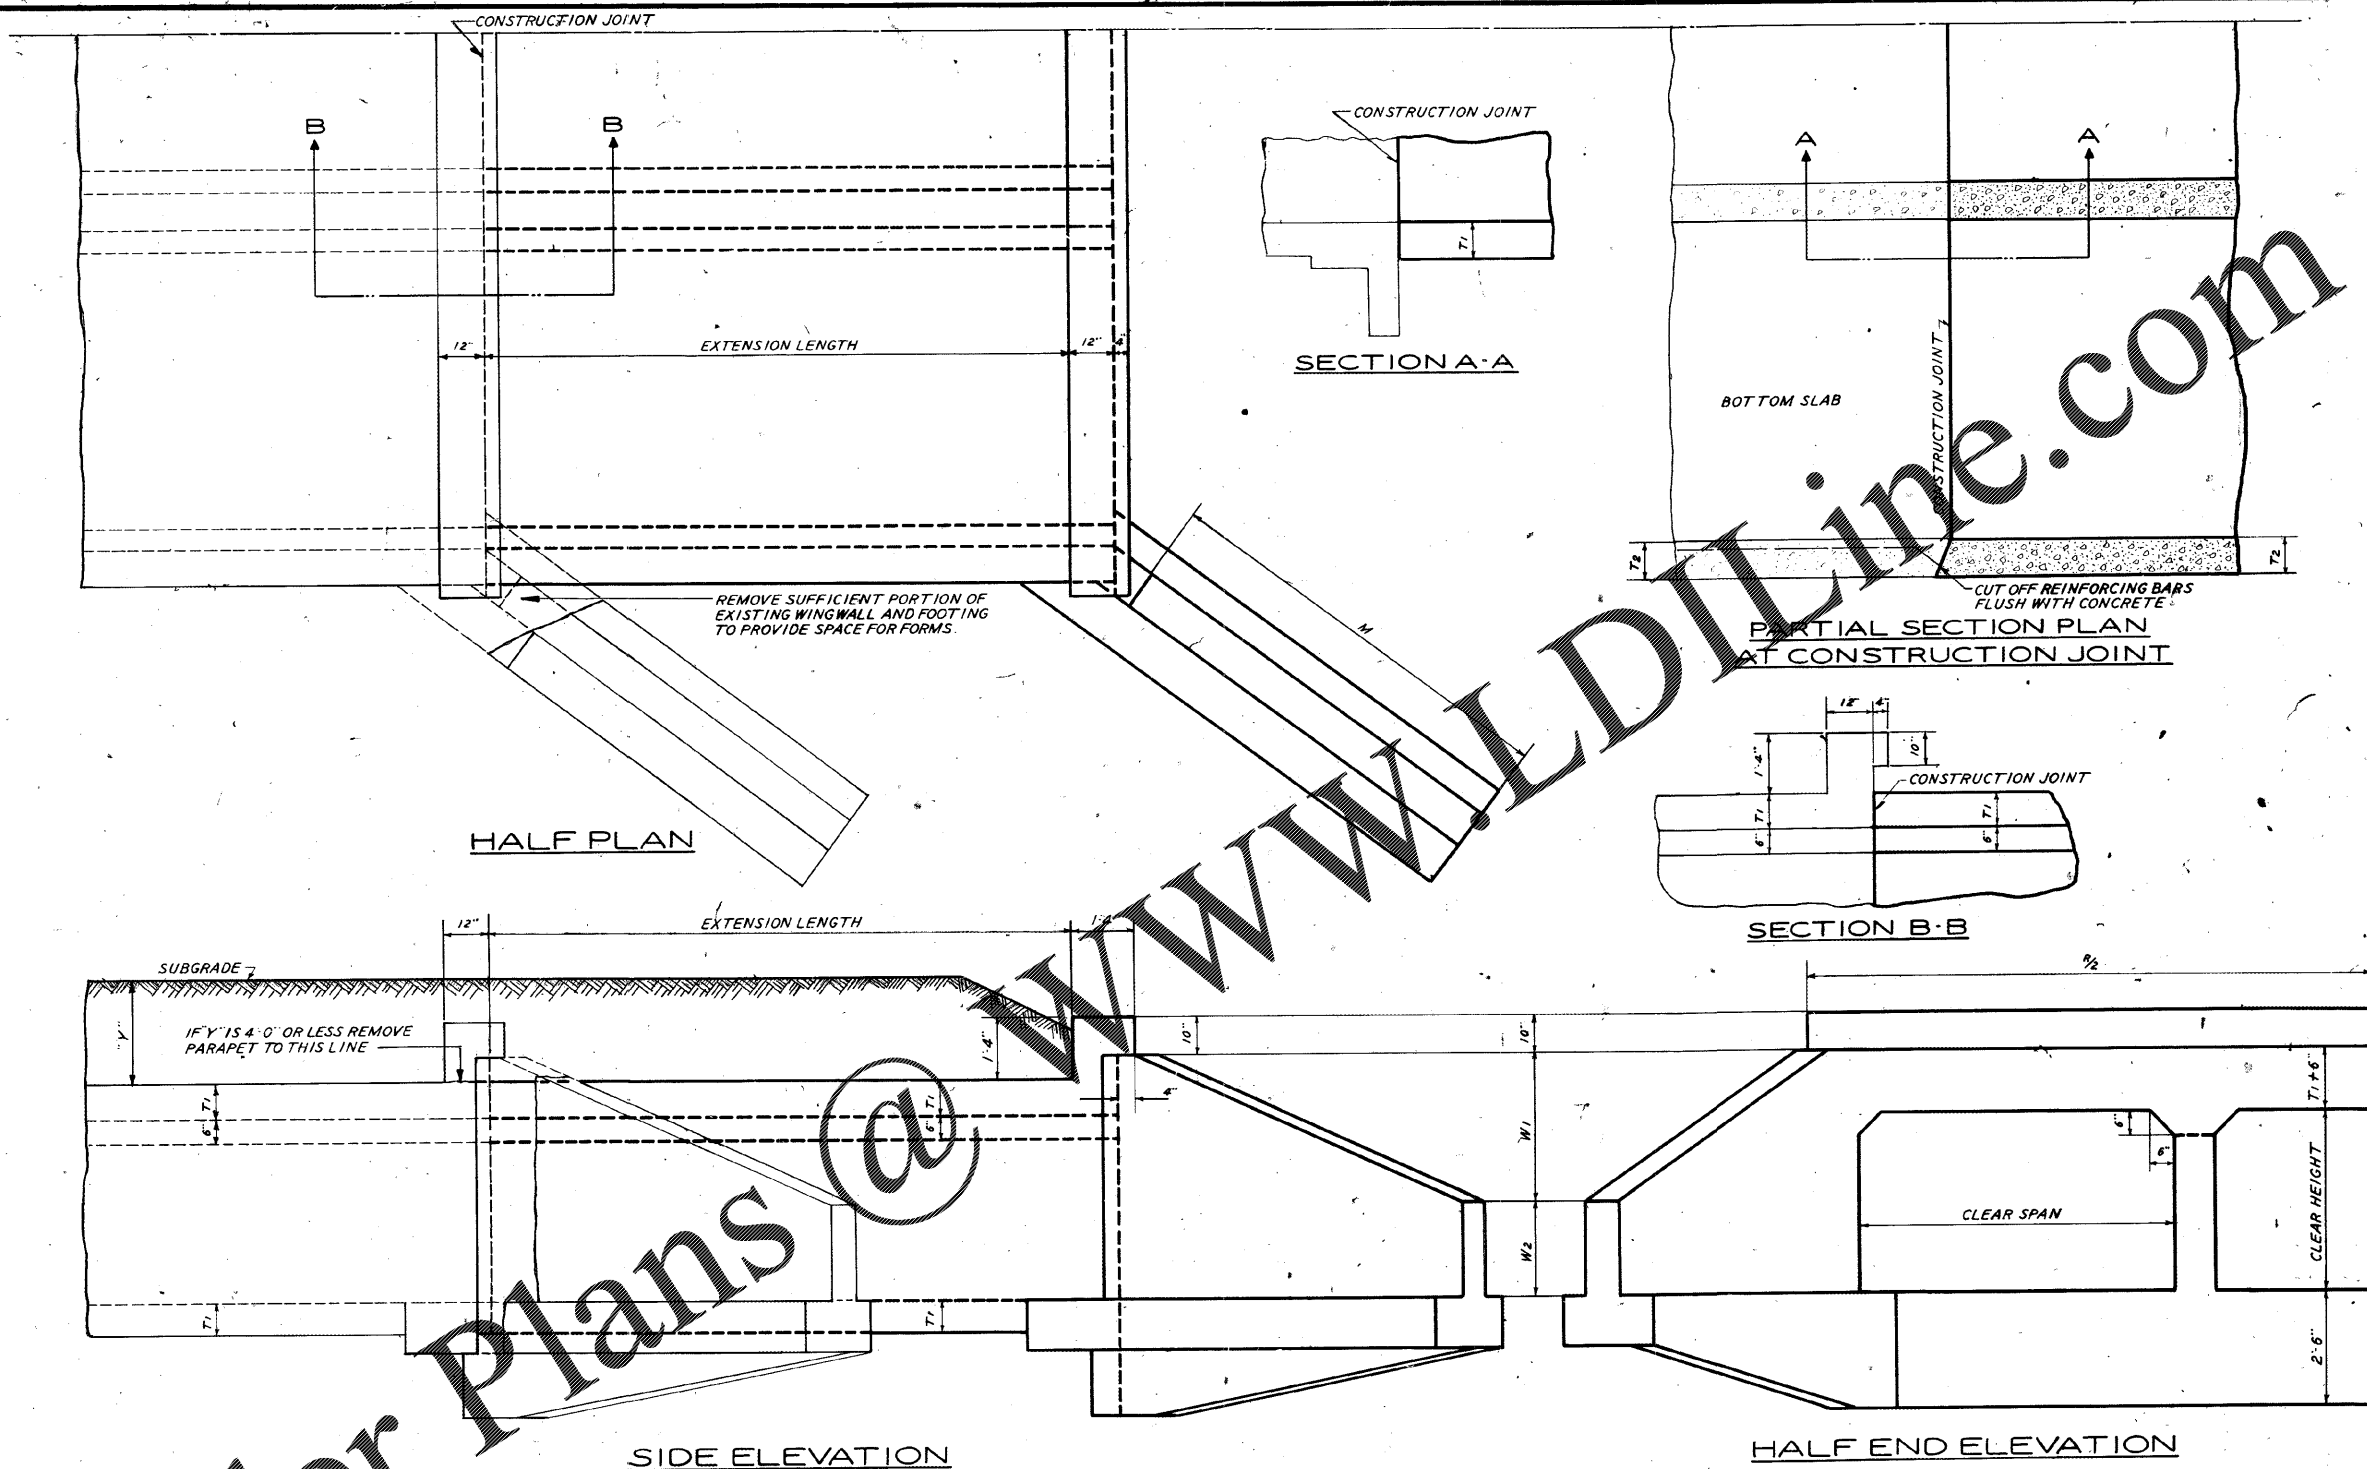

GENERAL NOTES

ALL CONCRETE SHALL BE CLASS "A".

FOR DETAILS OF EXTENDED PORTION OF CULVERT SEE STANDARD DRAWING REFERRED TO ON SUMMARY SHEET OF PLANS.

EXISTING STRUCTURE SHOWN IN LIGHT LINES.

ADDED PORTION SHOWN IN HEAVY LINES.

Order Plans @

DATE	1-66	STATE HIGHWAY DEPARTMENT OF GEORGIA BRIDGE DEPARTMENT
REVISIONS		
DEL. REE. BID. PRICE		STANDARD DETAILS FOR EXTENDING CONCRETE BOX CULVERTS NO SCALE AUGUST 1964
DESIGNED		NUMBER 2317
DRAWN		
CHECKED		