



TYPE 12A - 3" GUARDRAIL TERMINAL (TANGENT, ENERGY-ABSORBING)

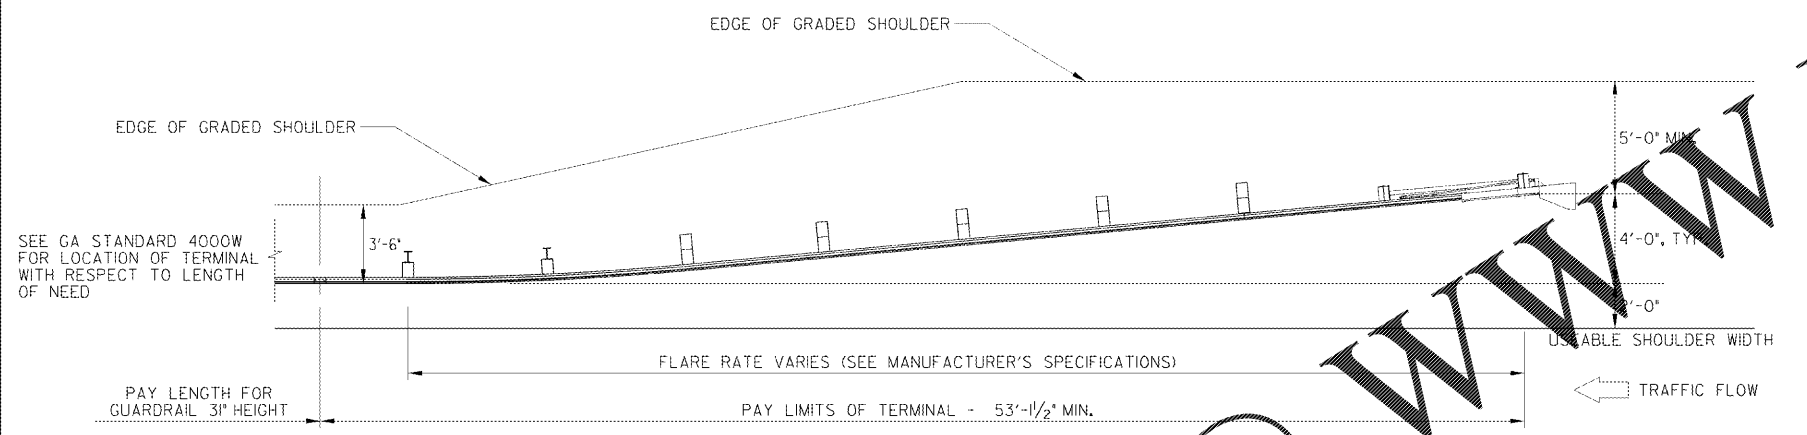


TYPE 12B - 3" GUARDRAIL TERMINAL (FLARED, ENERGY-ABSORBING)

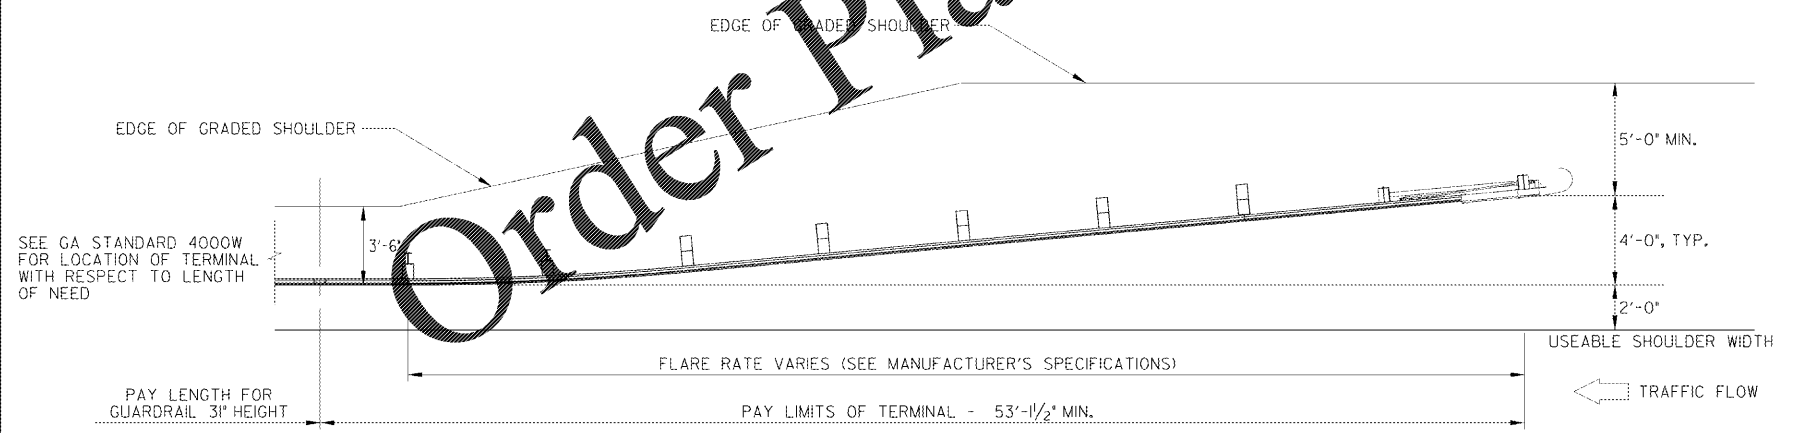

TYPE 12C - 3" TERMINAL (FLARED, NON-ENERGY-ABSORBING)

- GENERAL NOTES:
- SPECIFICATIONS: GEORGIA STANDARD CURRENT EDITION, AND SUPPLEMENTS THERETO.
 - SEE GDOT OPL 64 FOR APPROVED PRODUCTS.
 - THIS SHEET DEPICTS THE PAY LIMITS FOR GUARDRAIL AND TYPE 12 TERMINALS. TYPE 12 TERMINALS SHALL BE INSTALLED ACCORDING TO MANUFACTURER'S RECOMMENDATIONS.
 - W-BEAM INSTALLATIONS LESS THAN 150 FEET IN ADVANCE OF ANY SHIELDED OBJECT OR TOTAL LENGTH OF W-BEAM INSTALLATION IS LESS THAN ABOUT 150 FEET, AN ENERGY-ABSORBING TERMINAL SHOULD BE SELECTED.

ITEM NO.	UNITS	DESCRIPTION
64I-5015	EA	GUARDRAIL TERMINAL, TP 12A - 3", TANGENT, ENERGY-ABSORBING
64I-5020	EA	GUARDRAIL TERMINAL, TP 12B - 3", FLARED, ENERGY-ABSORBING
64I-5025	EA	GUARDRAIL TERMINAL, TP 12C - 3", FLARED, NON-ENERGY-ABSORBING

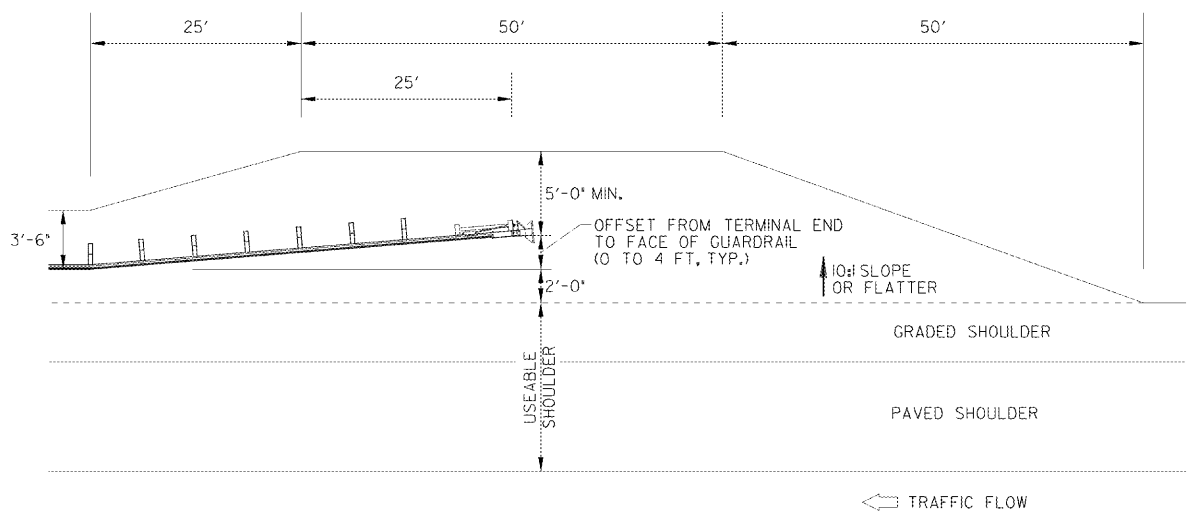

TERMINAL PAD GRADING DETAIL

Order Plans @ www.LDILine.com

1-29-16		DATE		DEPARTMENT OF TRANSPORTATION	
				STATE OF GEORGIA	
ADDED 12A, 12B, & 12C; ADDED GRADING DTL		REVISION		STANDARD GUARDRAIL TERMINALS, TYPE 12A, 12B, AND 12C 3 INCH GUARDRAIL HEIGHT	
NO SCALE		AUGUST 2011		NUMBER	
				4384	
DES.	G.L.O.	(SUBMITTED)	BY		STATE DESIGN POLICY ENGINEER
DRW.	G.L.O.		CHK.		B.R.E. (APPROVED)
CHK.	B.R.E.		REVIEW		B.A.S. (APPROVED)
REVIEW	B.A.S.				CHIEF ENGINEER