
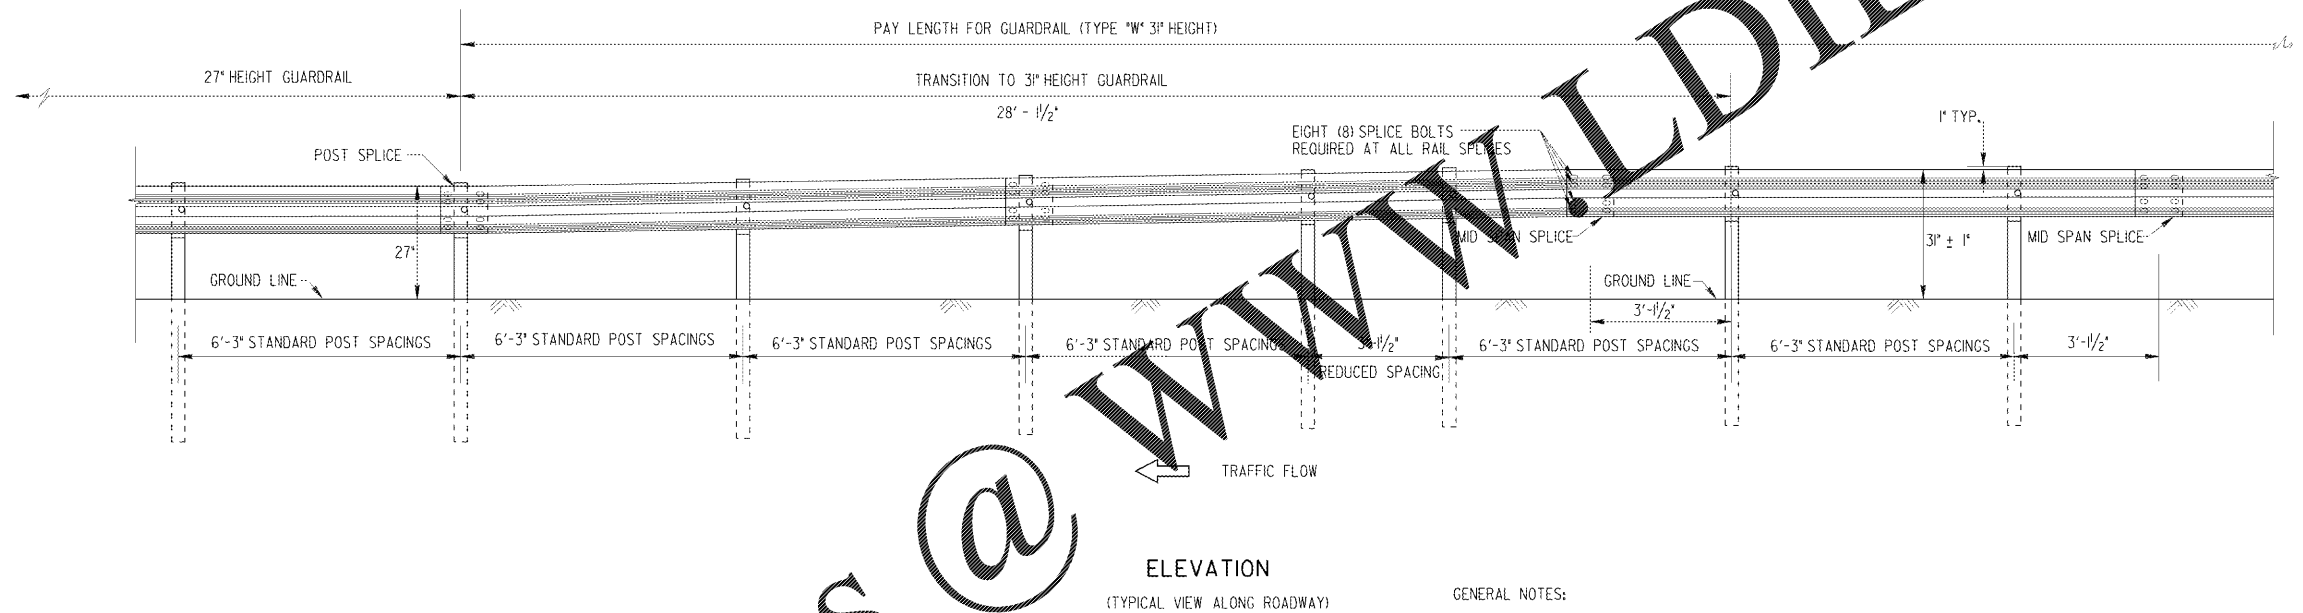


|       |                |           |              |
|-------|----------------|-----------|--------------|
| STATE | PROJECT NUMBER | SHEET NO. | TOTAL SHEETS |
| GA.   |                |           |              |

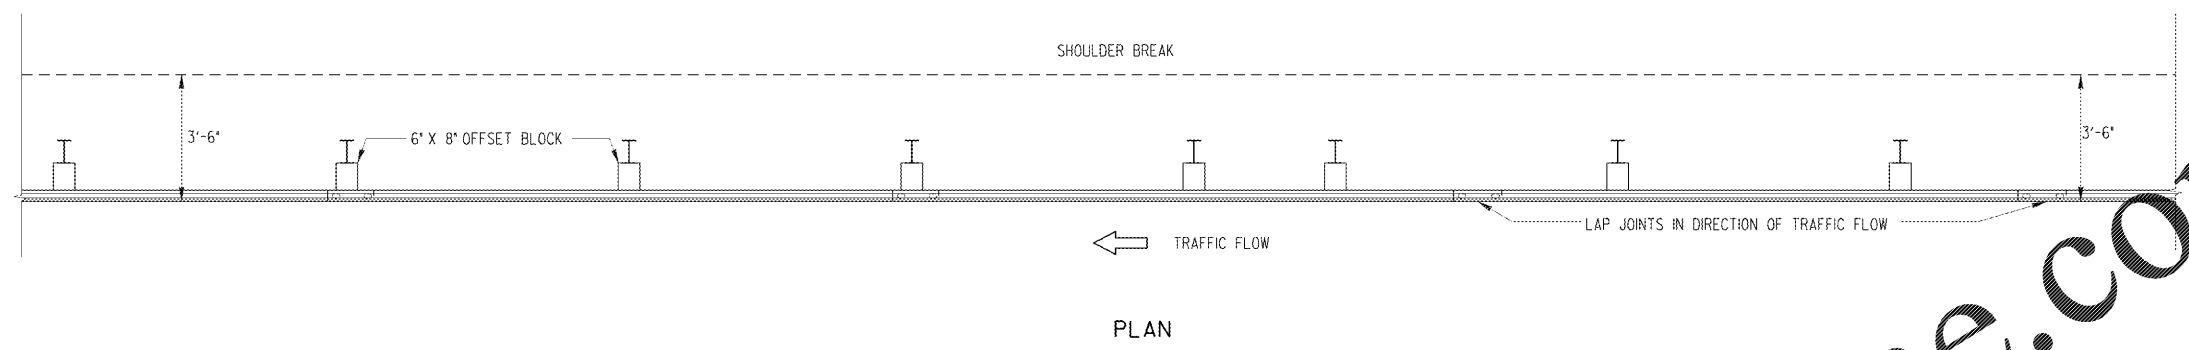

WWW.LDILine.com

Order Plans @

- GENERAL NOTES:
- SPECIFICATIONS: GEORGIA STANDARD CURRENT EDITION, AND SUPPLEMENTS THERETO.
  - NUTS, BOLTS, WASHERS, RAIL, TERMINAL SECTIONS, END SHOES, BACK-UP PLATES, END SECTIONS AND OTHER GUARDRAIL HARDWARE ARE IN ACCORDANCE WITH THE CURRENT ARTBA TECHNICAL BULLETIN NO. 268 ... UNLESS SPECIFIED OTHERWISE, DIMENSIONS FOR POSTS AND OFFSET BLOCKS WILL BE ACCORDING TO GA. STANDARD 438I.
  - FOR DETAILS OF GUARDRAIL ANCHORAGES AND TERMINALS, SEE APPLICABLE STANDARDS AND/OR CONSTRUCTION DETAILS.
  - FOR LOCATION OF GUARDRAIL SEE APPLICABLE LOCATION STANDARDS.
  - ALL STEEL HARDWARE COMPONENTS WILL BE GALVANIZED AFTER FABRICATION. GALVANIZING REPAIR COMPOUND (SEC. 645) WILL BE FIELD APPLIED TO ANY COATINGS DAMAGED.
  - WHEN GUARDRAIL IS REQUIRED ON CURVES WITH RADIUS LESS THAN 150', PRECURVED RAIL WILL BE REQUIRED.
  - PAYMENT FOR GUARDRAIL (Type "W") TO INCLUDE OFFSET BLOCKS, POST, BACK-UP PLATES WHERE REQUIRED, BOLTS, NUTS, WASHERS, TERMINAL SECTIONS, ADDITIONAL POST WHERE REQUIRED, & REMOVAL AND REPLACEMENT OF PORTIONS OF MEDIAN PAVING, SPILLWAYS, OR CATCH BASINS WHERE NECESSARY.
  - ALL DIMENSIONS ARE SUBJECT TO MANUFACTURING TOLERANCES.
  - STANDARD NET LENGTH OF RAIL ELEMENTS MAY BE EITHER 12'-6" OR 25'-0", THESE LENGTHS SHALL BE ARRANGED TO PROVIDE AS NEARLY AS POSSIBLE THE REQUIRED LENGTH FOR EACH INSTALLATION.

|                                |  |         |      |   |  |
|--------------------------------|--|---------|------|---|--|
| REV. 31" W-BEAM BLOCK TO 6'X8" |  | 1-29-16 | DATE | DEPARTMENT OF TRANSPORTATION<br>STATE OF GEORGIA  |  |
| BY                             |  |         |      | STANDARD<br>"W" BEAM GUARDRAIL<br>TRANSITION 27 INCH GUARDRAIL TO<br>31 INCH GUARDRAIL HEIGHT |  |
| DES. G.L.O. (SUBMITTED)        |  |         |      | NO SCALE  |  |
| DRW. G.L.O.                    |  |         |      | AUGUST 2011   |  |
| CHK. B.R.E. (APPROVED)         |  |         |      | NUMBER  |  |
| REVIEW G.A.S.                  |  |         |      | 4390  |  |