
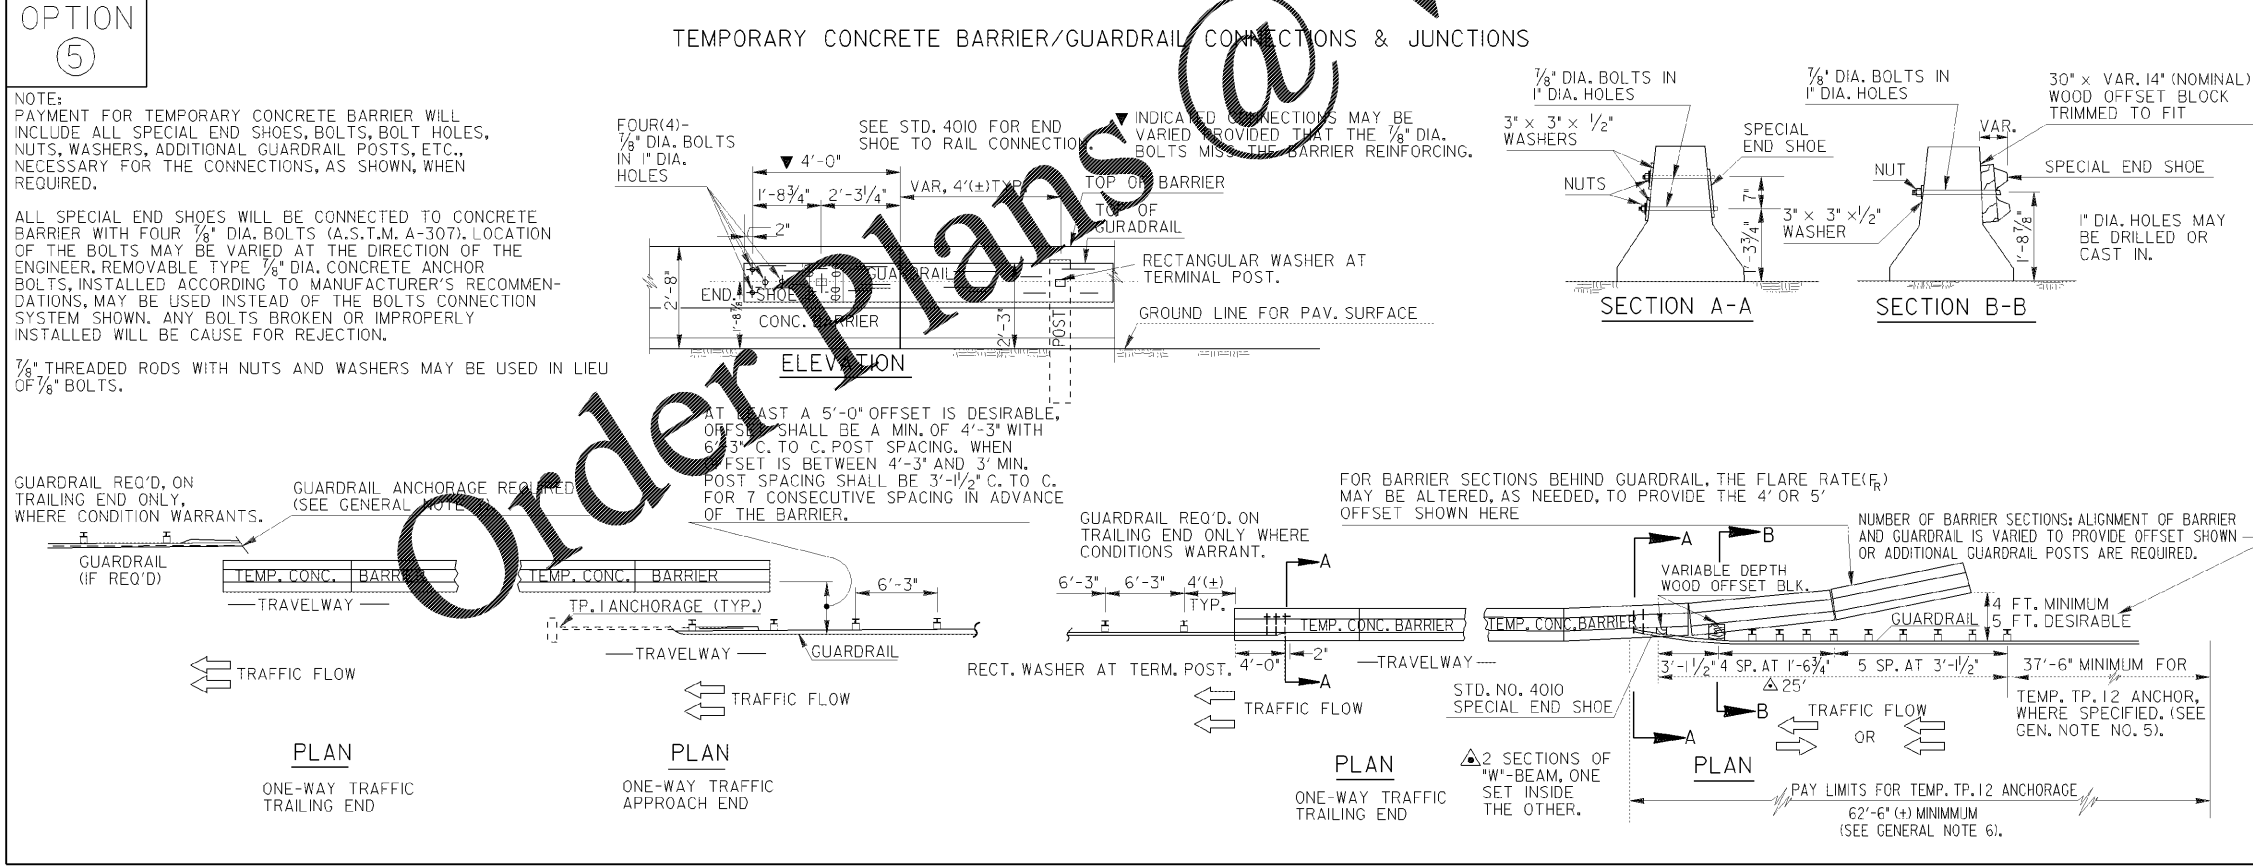
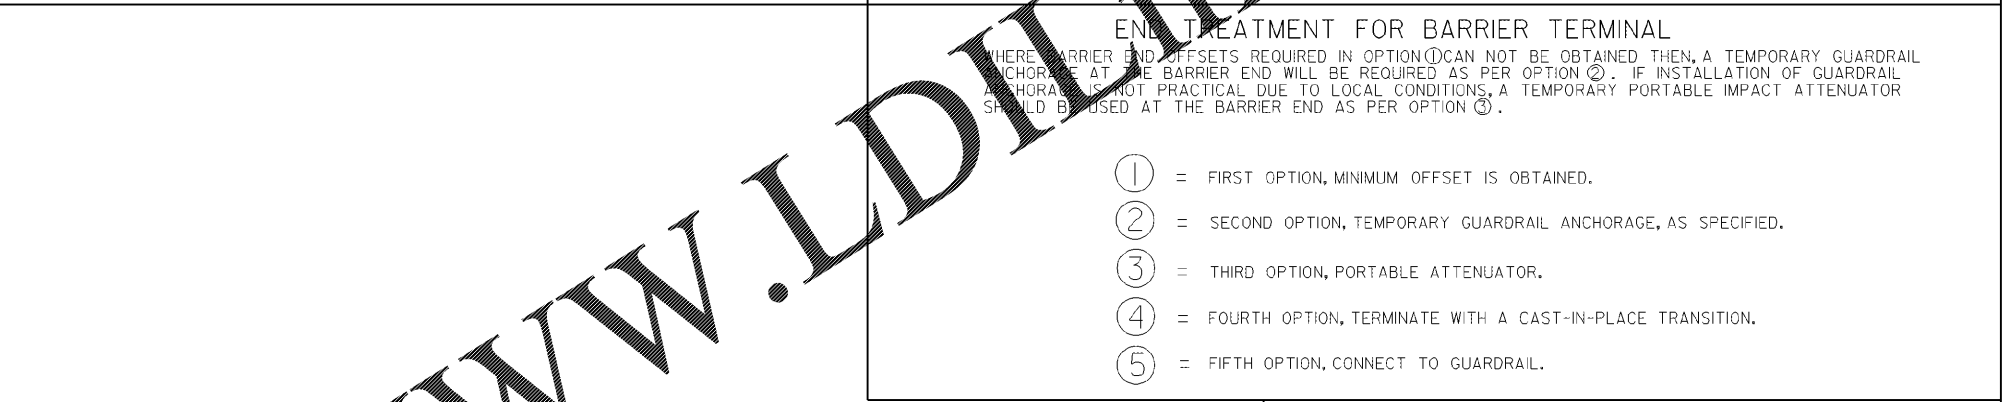
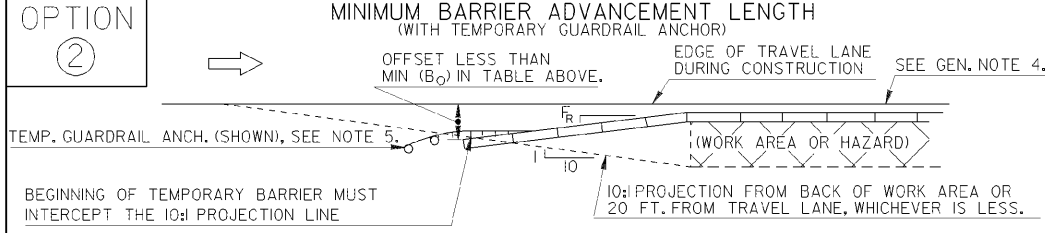
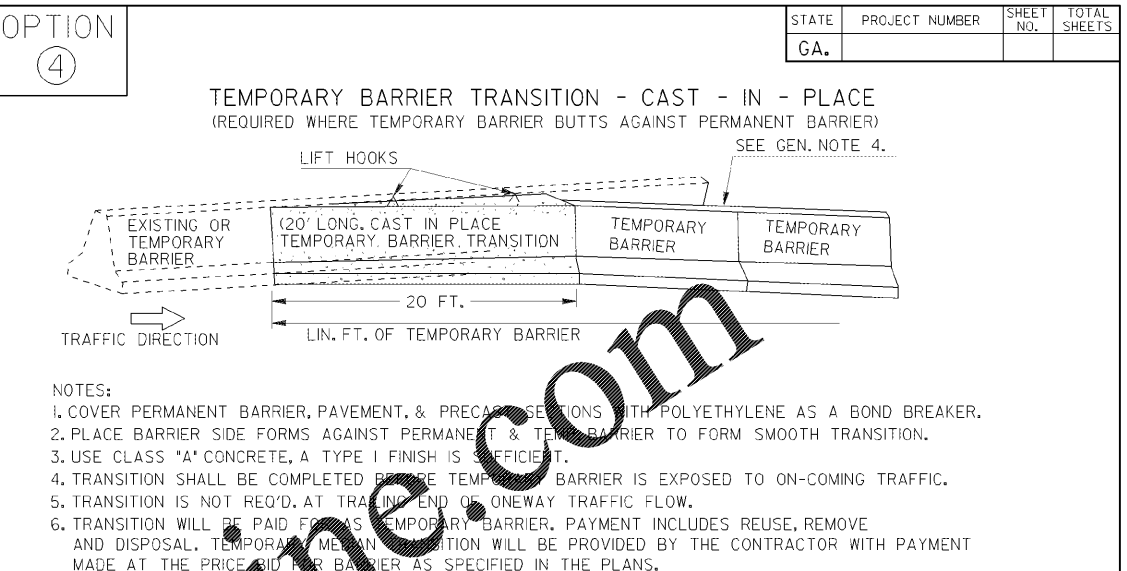
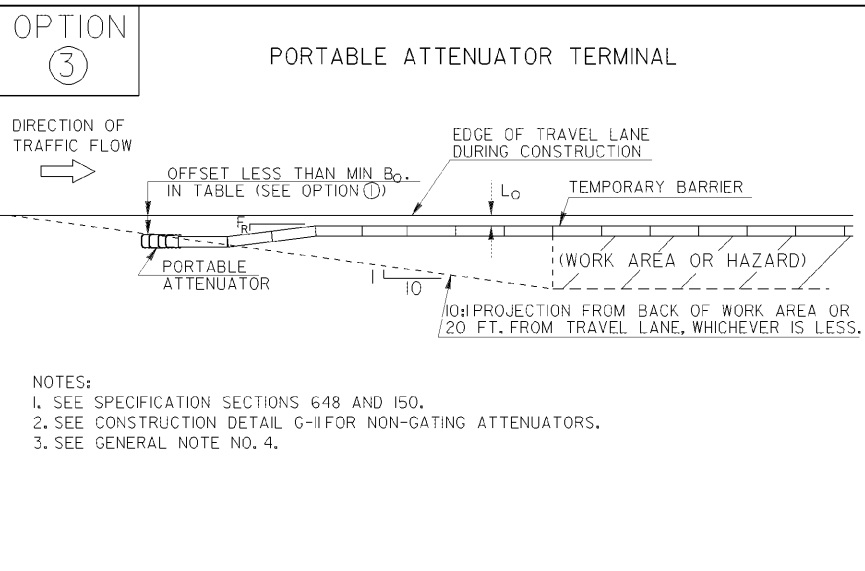


STATE	PROJECT NUMBER	SHEET NO.	TOTAL SHEETS
GA.			

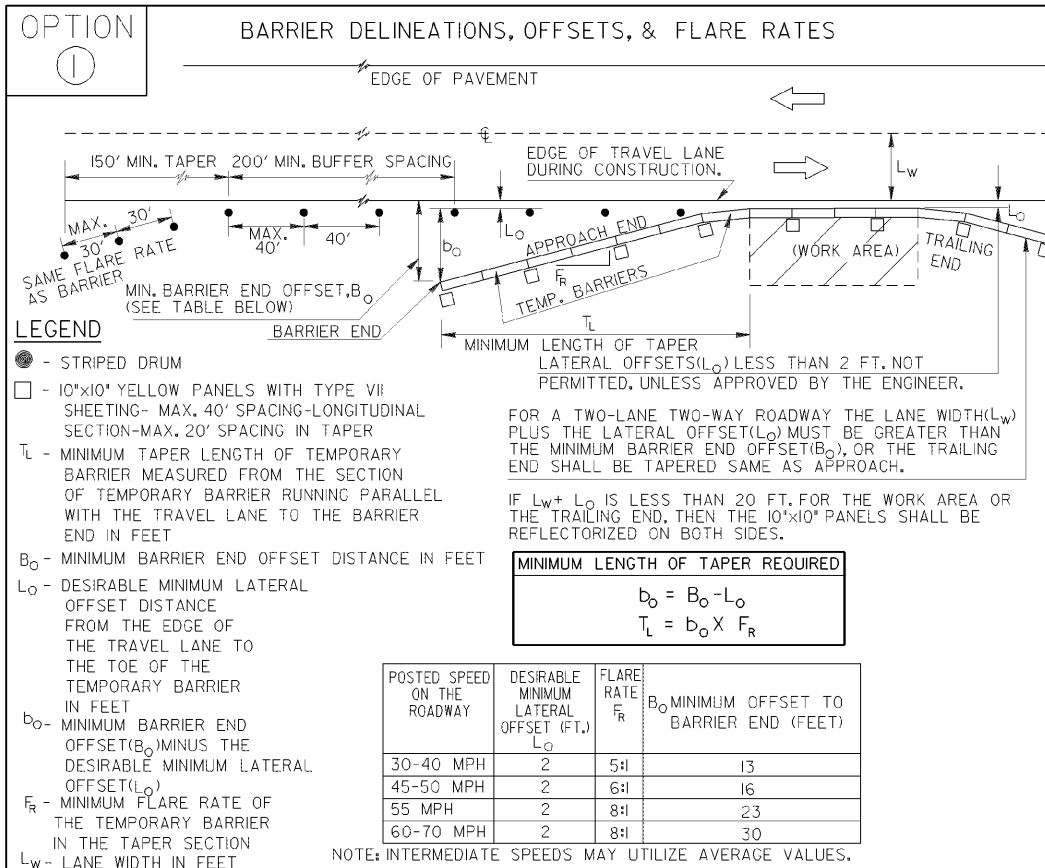

REVISED ALL OPTIONS AND REV. REFLECTIVE SHEETING TYPE AND GENERAL NOTES.		5-10-07	DATE	DEPARTMENT OF TRANSPORTATION STATE OF GEORGIA	
G.M. SH. SPEC.		2-1-01	REVISION	STANDARD TEMPORARY BARRIER (END TREATMENT OPTIONS)	
NO SCALE		REV. & REDR. MAY, 1999		NUMBER 4960	
DES. (SUBMITTED) <i>B.A.H.</i>	STATE ROAD & AIRPORT DESIGN ENGINEER			TRA. (APPROVED) <i>O.S. Hestley</i>	
CHK.	CHIEF ENGINEER				