


MATCH LINE STA. 299+50 DRAWING No. 54-0039A

MATCH LINE STA. 304+50 DRAWING No. 54-0032

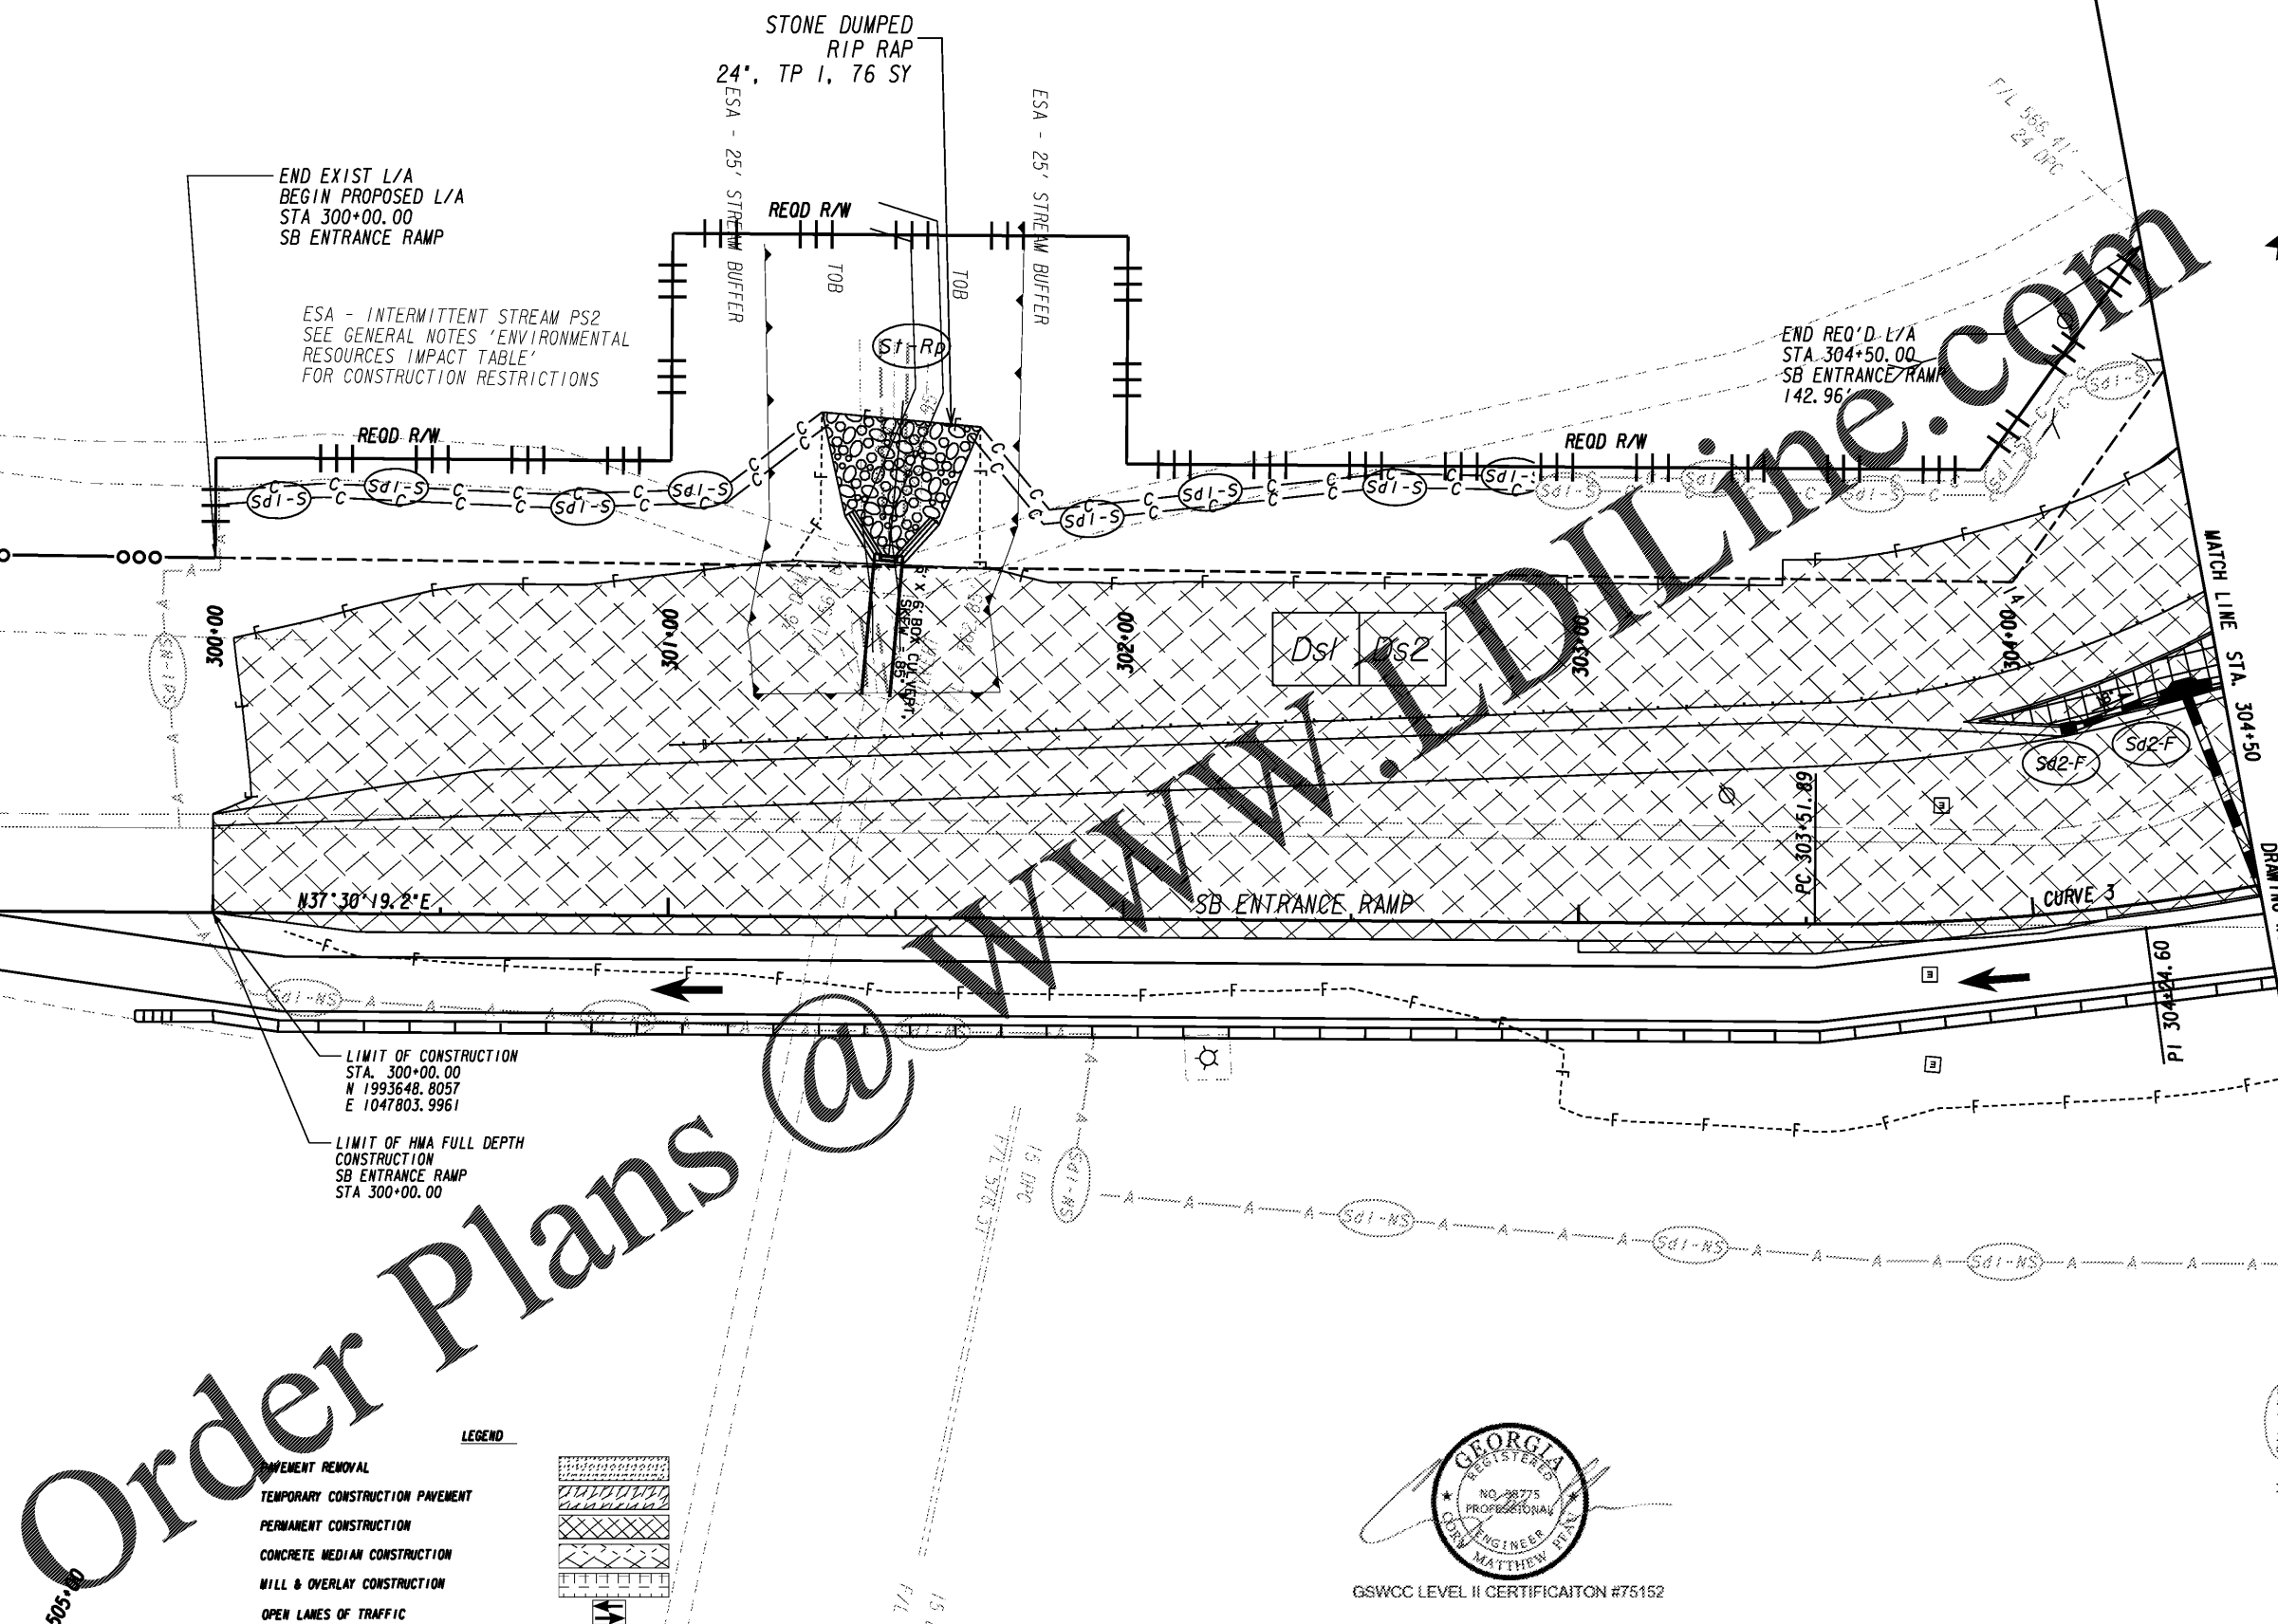

Order Plans @

END EXIST L/A
BEGIN PROPOSED L/A
STA 300+00.00
SB ENTRANCE RAMP

ESA - INTERMITTENT STREAM PS2
SEE GENERAL NOTES 'ENVIRONMENTAL
RESOURCES IMPACT TABLE'
FOR CONSTRUCTION RESTRICTIONS

STONE DUMPED
RIP RAP
24', TP 1, 76 SY

ESA - 25' STREAM BUFFER

REOD R/W

END REQ'D L/A
STA 304+50.00
SB ENTRANCE RAMP
142.96'

PC 303+51.80

PI 304+24.60

CURVE 3

N37°30'19.2"E

LIMIT OF CONSTRUCTION
STA. 300+00.00
N 1993648.8057
E 1047803.9961

LIMIT OF HMA FULL DEPTH
CONSTRUCTION
SB ENTRANCE RAMP
STA 300+00.00

LEGEND



- P --- PAVEMENT REMOVAL
- C --- F --- TEMPORARY CONSTRUCTION PAVEMENT
- X --- PERMANENT CONSTRUCTION
- M --- CONCRETE MEDIAN CONSTRUCTION
- O --- MILL & OVERLAY CONSTRUCTION
- L --- OPEN LANES OF TRAFFIC



GSWCC LEVEL II CERTIFICATION #75152

PROPERTY AND EXISTING R/W LINE
REQUIRED R/W LINE
CONSTRUCTION LIMITS
EASEMENT FOR CONSTR
& MAINTENANCE OF SLOPES
EASEMENT FOR CONSTR OF SLOPES
EASEMENT FOR CONSTR OF DRIVES

--- B --- BEGIN LIMIT OF ACCESS.....BLA
--- E --- END LIMIT OF ACCESS.....ELA
--- R --- REQ'D LIMIT OF ACCESS
--- W --- REQ'D LIMIT OF ACCESS & R/W
--- O --- ORANGE BARRIER FENCE
--- E --- ESA - ENV. SENSITIVE AREA
(SEE ERIT TABLE)

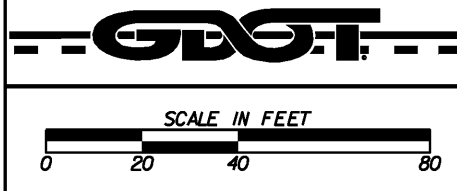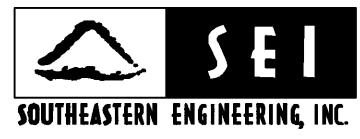

REVISION DATES	

BMP LOCATION DETAILS		
1-85 @ SR 18 & SR 18 @ SR 103		
STAGE 2 INTERMEDIATE PHASE		
CHECKED:	DATE:	DRAWING No.
BACKCHECKED:	DATE:	54-0040
CORRECTED:	DATE:	
VERIFIED:	DATE:	