

STAGE 3

TRAFFIC

1. SHIFT EB TRAFFIC TO WB LANE ON SR 18; UTILIZE ONE LANE IN EACH DIRECTION.
2. MAINTAIN SINGLE LANE FOR NB AND SB OFF RAMP; USE THE NEW BYPASS LANE PAVEMENT.
3. SHIFT NB AND SB ON RAMP TRAFFIC TO THE NEW PAVEMENT.
4. MAINTAIN USE OF TEMPORARY SIGNALS AT THE NB RAMP TERMINAL.
5. MAINTAIN ACCESS TO ALL DRIVEWAYS.


CONSTRUCTION

1. SEE PI 0013999 FOR CONSTRUCTION STAGING UPSTREAM OF STA 15+00.00.
2. CONSTRUCT PERMANENT PAVEMENT AS SHOWN THROUGH 19MM LIFT.
3. CONSTRUCT MEDIAN ISLAND AT THE INTERSECTION OF SR 18 AND SR 103 AS SHOWN.
4. REMOVE ANY EXISTING PAVEMENT LEFT OVER ON THE NB EXIT RAMP AND ENTRANCE RAMP AND GRADE TO DRAIN RECD R/W
5. MAINTAIN USE OF EXISTING SR 103 ROADWAY.
6. COMPLETE ANY SHOULDER WORK NOT FINISHED IN STAGE 2.
7. INSTALL TEMPORARY DRAINAGE AS NOTED.

EROSION

1. MAINTAIN PERIMETER BMPS.
2. MAINTENANCE OF TEMPORARY BMPS FROM PREVIOUS STAGES.
3. INSTALL TEMPORARY BMPS AS SHOWN.

ESA - PERENNIAL STREAM PSI  
SEE GENERAL NOTES 'ENVIRONMENTAL  
RESOURCES IMPACT TABLE'  
FOR CONSTRUCTION RESTRICTIONS

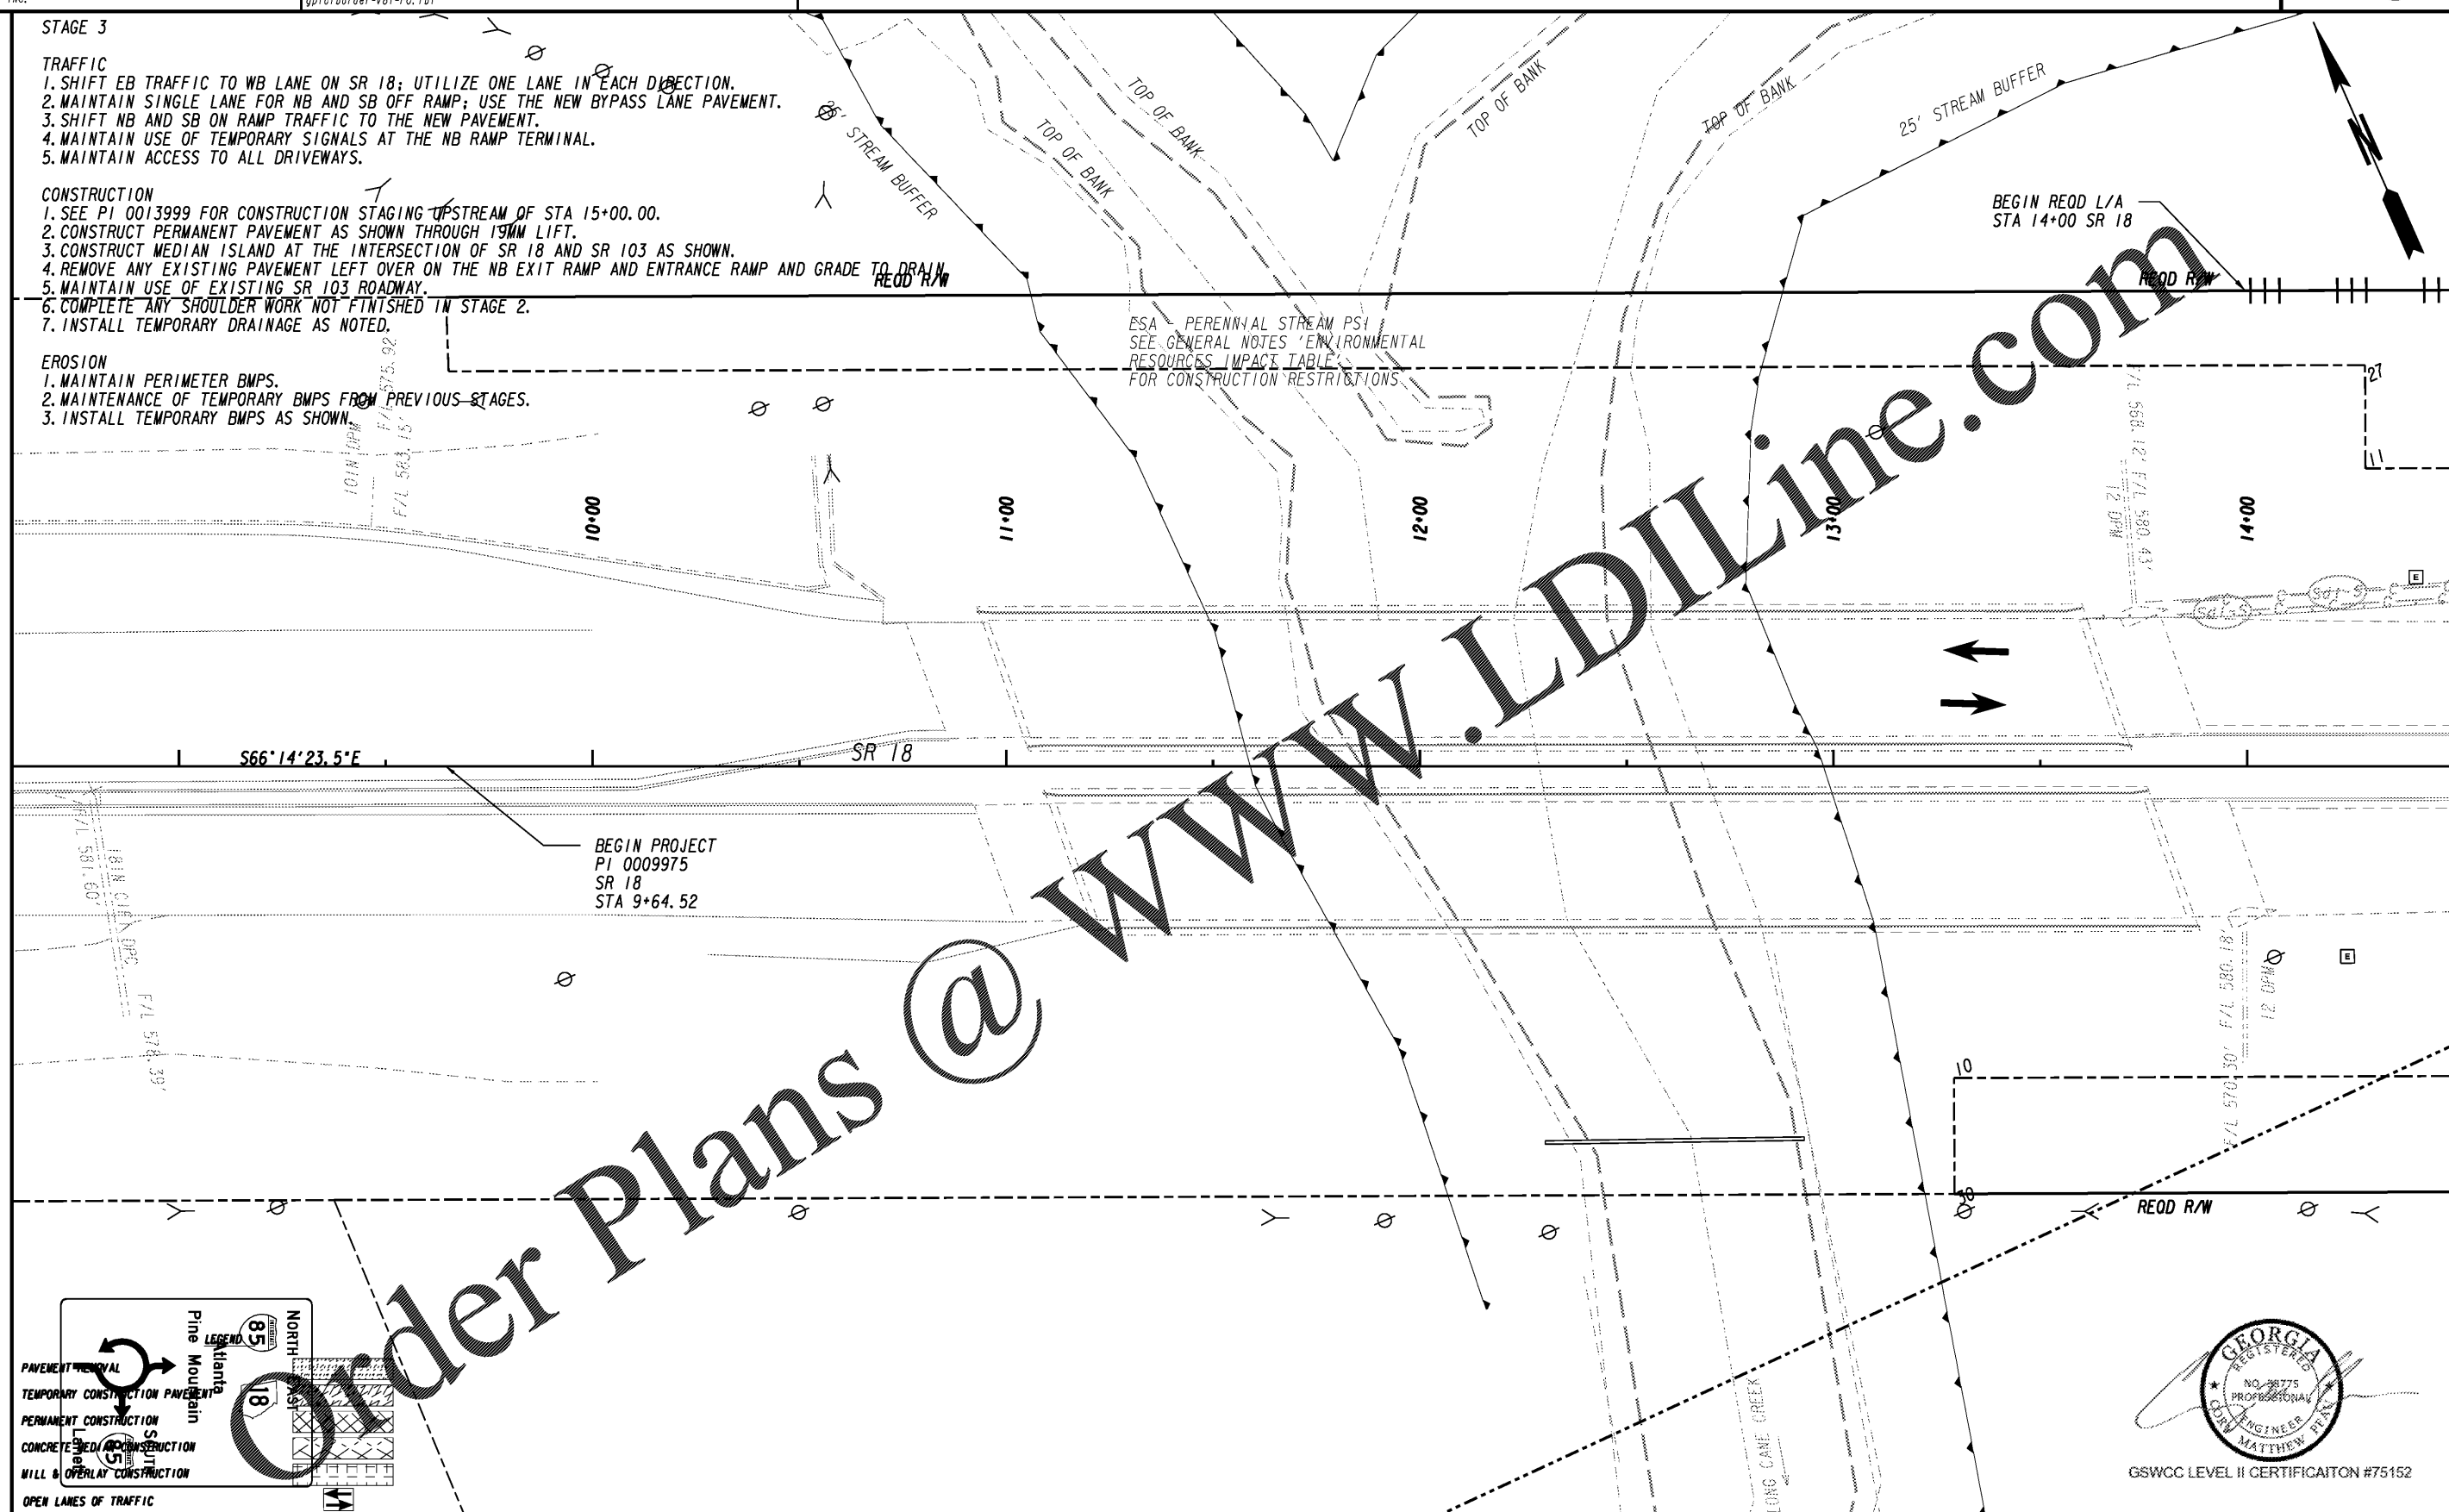

S66°14'23.5"E

SR 18

BEGIN PROJECT  
PI 0009975  
SR 18  
STA 9+64.52



**LEGEND**

85  
NORTH  
Atlanta  
Pine Mountain  
8


PAVEMENT REMOVAL  
TEMPORARY CONSTRUCTION PAVEMENT  
PERMANENT CONSTRUCTION  
CONCRETE MEDIAN CONSTRUCTION  
MILL & OVERLAY CONSTRUCTION  
OPEN LANES OF TRAFFIC



GSWCC LEVEL II CERTIFICATION #75152

PROPERTY AND EXISTING R/W LINE  
REQUIRED R/W LINE  
CONSTRUCTION LIMITS  
EASEMENT FOR CONSTR & MAINTENANCE OF SLOPES  
EASEMENT FOR CONSTR OF SLOPES  
EASEMENT FOR CONSTR OF DRIVES

BEGIN LIMIT OF ACCESS.....BLA  
END LIMIT OF ACCESS.....ELA  
REQ'D LIMIT OF ACCESS  
REQ'D LIMIT OF ACCESS & R/W  
ORANGE BARRIER FENCE  
ESA - ENV. SENSITIVE AREA  
(SEE ERIT TABLE)

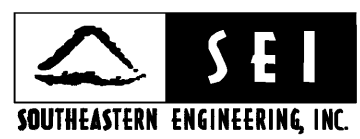

GD&T

SCALE IN FEET

REVISION DATES	

**BMP LOCATION DETAILS**  
1-85 @ SR 18 & SR 18 @ SR 103  
STAGE 3 INTERMEDIATE PHASE

CHECKED:	DATE:	DRAWING No. <b>54-0046</b>
BACKCHECKED:	DATE:	
CORRECTED:	DATE:	
VERIFIED:	DATE:	

DRAWING No. 54-0047  
MATCH LINE STA. 14+50