


LEGEND

- PAVEMENT REMOVAL
- TEMPORARY CONSTRUCTION PAVEMENT
- PERMANENT CONSTRUCTION
- CONCRETE MEDIAN CONSTRUCTION
- MILL & OVERLAY CONSTRUCTION
- OPEN LANES OF TRAFFIC

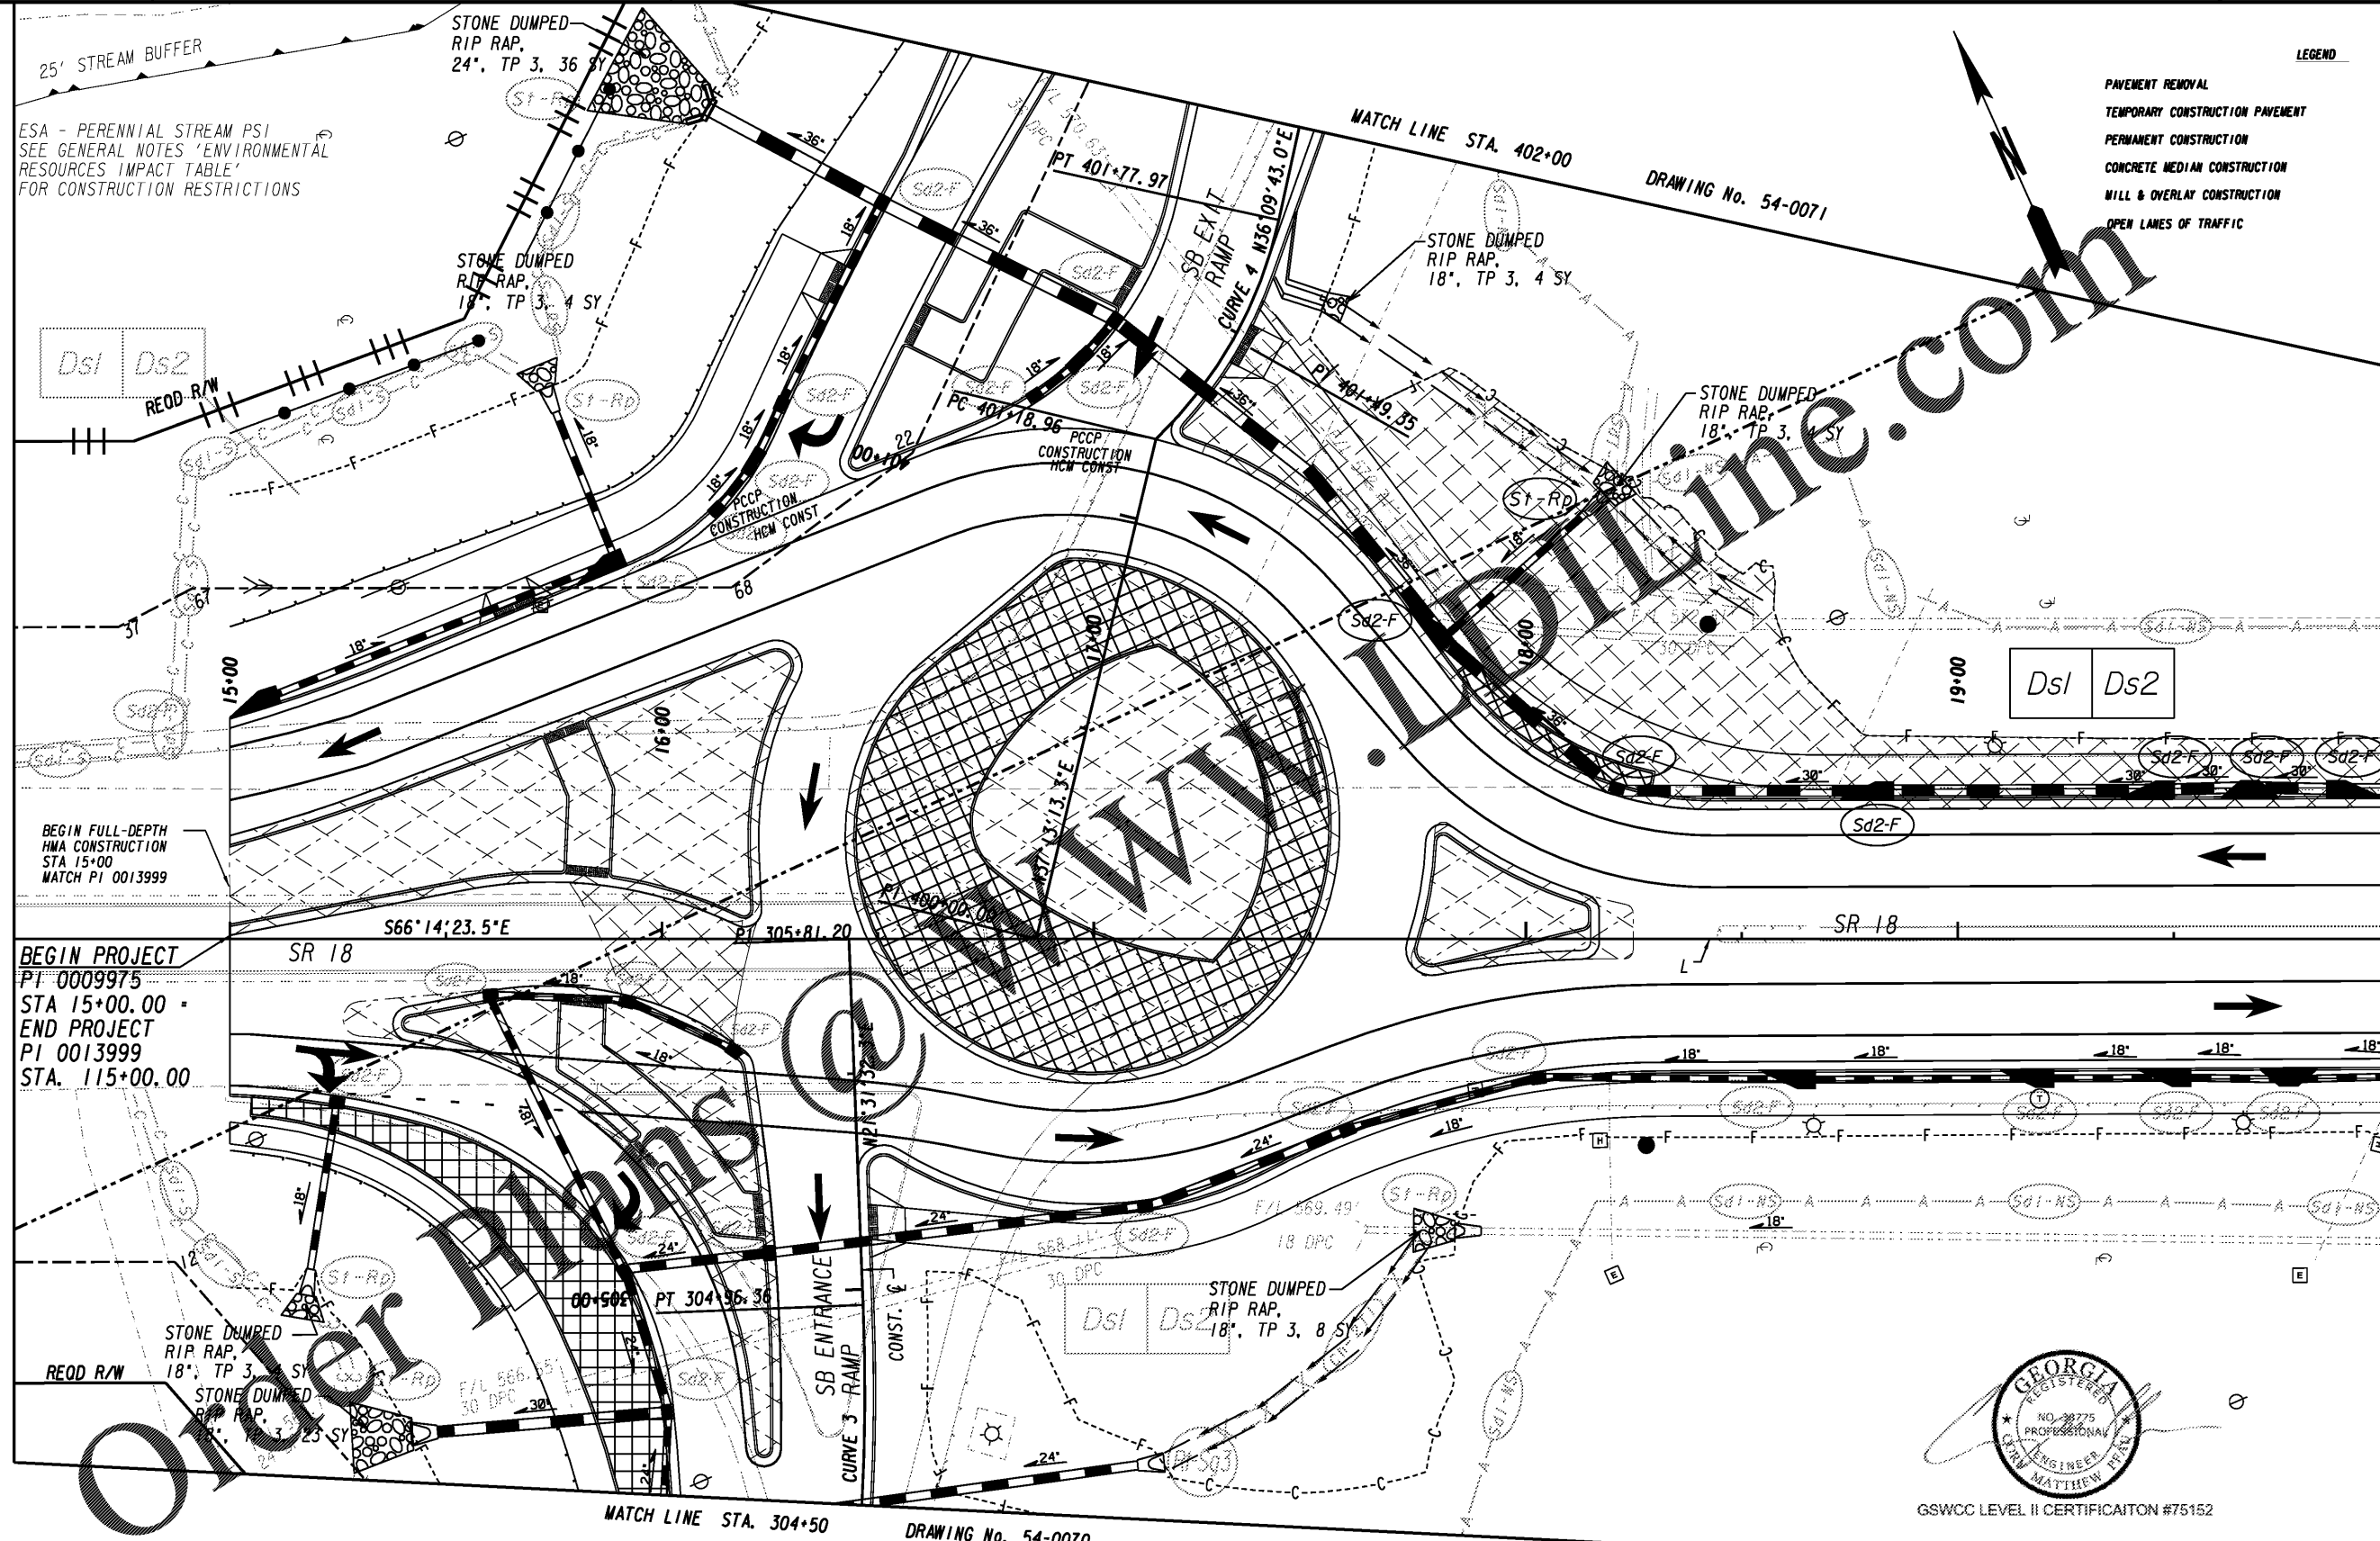

DRAWING No. 54-0061

MATCH LINE STA. 14+50

DRAWING No. 54-0063


MATCH LINE STA. 20+00

BEGIN PROJECT
 PT 0009975
 STA 15+00.00 -
 END PROJECT
 PI 0013999
 STA. 115+00.00

STONE DUMPED
 RIP RAP,
 18", TP 3, 8 SY

PROPERTY AND EXISTING R/W LINE
 REQUIRED R/W LINE
 CONSTRUCTION LIMITS
 EASEMENT FOR CONSTR
 & MAINTENANCE OF SLOPES
 EASEMENT FOR CONSTR OF SLOPES
 EASEMENT FOR CONSTR OF DRIVES

BEGIN LIMIT OF ACCESS.....BLA
 END LIMIT OF ACCESS.....ELA
 REQ'D LIMIT OF ACCESS
 REQ'D LIMIT OF ACCESS & R/W
 ORANGE BARRIER FENCE
 ESA - ENV. SENSITIVE AREA
 (SEE ERIT TABLE)

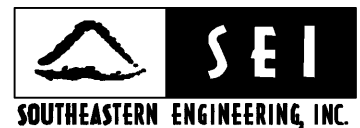

GD&T

SCALE IN FEET

REVISION DATES	

BMP LOCATION DETAILS
 1-85 @ SR 18 & SR 18 @ SR 103
 STAGE 4 INTERMEDIATE PHASE

CHECKED:	DATE:	DRAWING No.
BACKCHECKED:	DATE:	54-0062
CORRECTED:	DATE:	
VERIFIED:	DATE:	

