


STAGE 2:
INSTALL TEMP STRIPING, PVT MARKINGS & SIGNS.
SHIFT EXIST SIGNAL HEADS @ KIA PKWY FOR STAGE 2 TRAFFIC (COVER SIGNAL HEADS NOT IN USE).
SHIFT WB TRAFFIC OVER TO EB LANE AS SHOWN.
CONSTRUCT PROP PVT, MINUS 12.5MM SURFACE COURSE, DRAINAGE AND SHOULDER CONSTRUCTION FOR NORTH SIDE OF SR 18.
MAINTAIN ACCESS TO ALL DRIVEWAYS.

ESA - SEE ENVIRONMENTAL RESOURCES IMPACT TABLE
GENERAL NOTES FOR CONSTRUCTION RESTRICTIONS

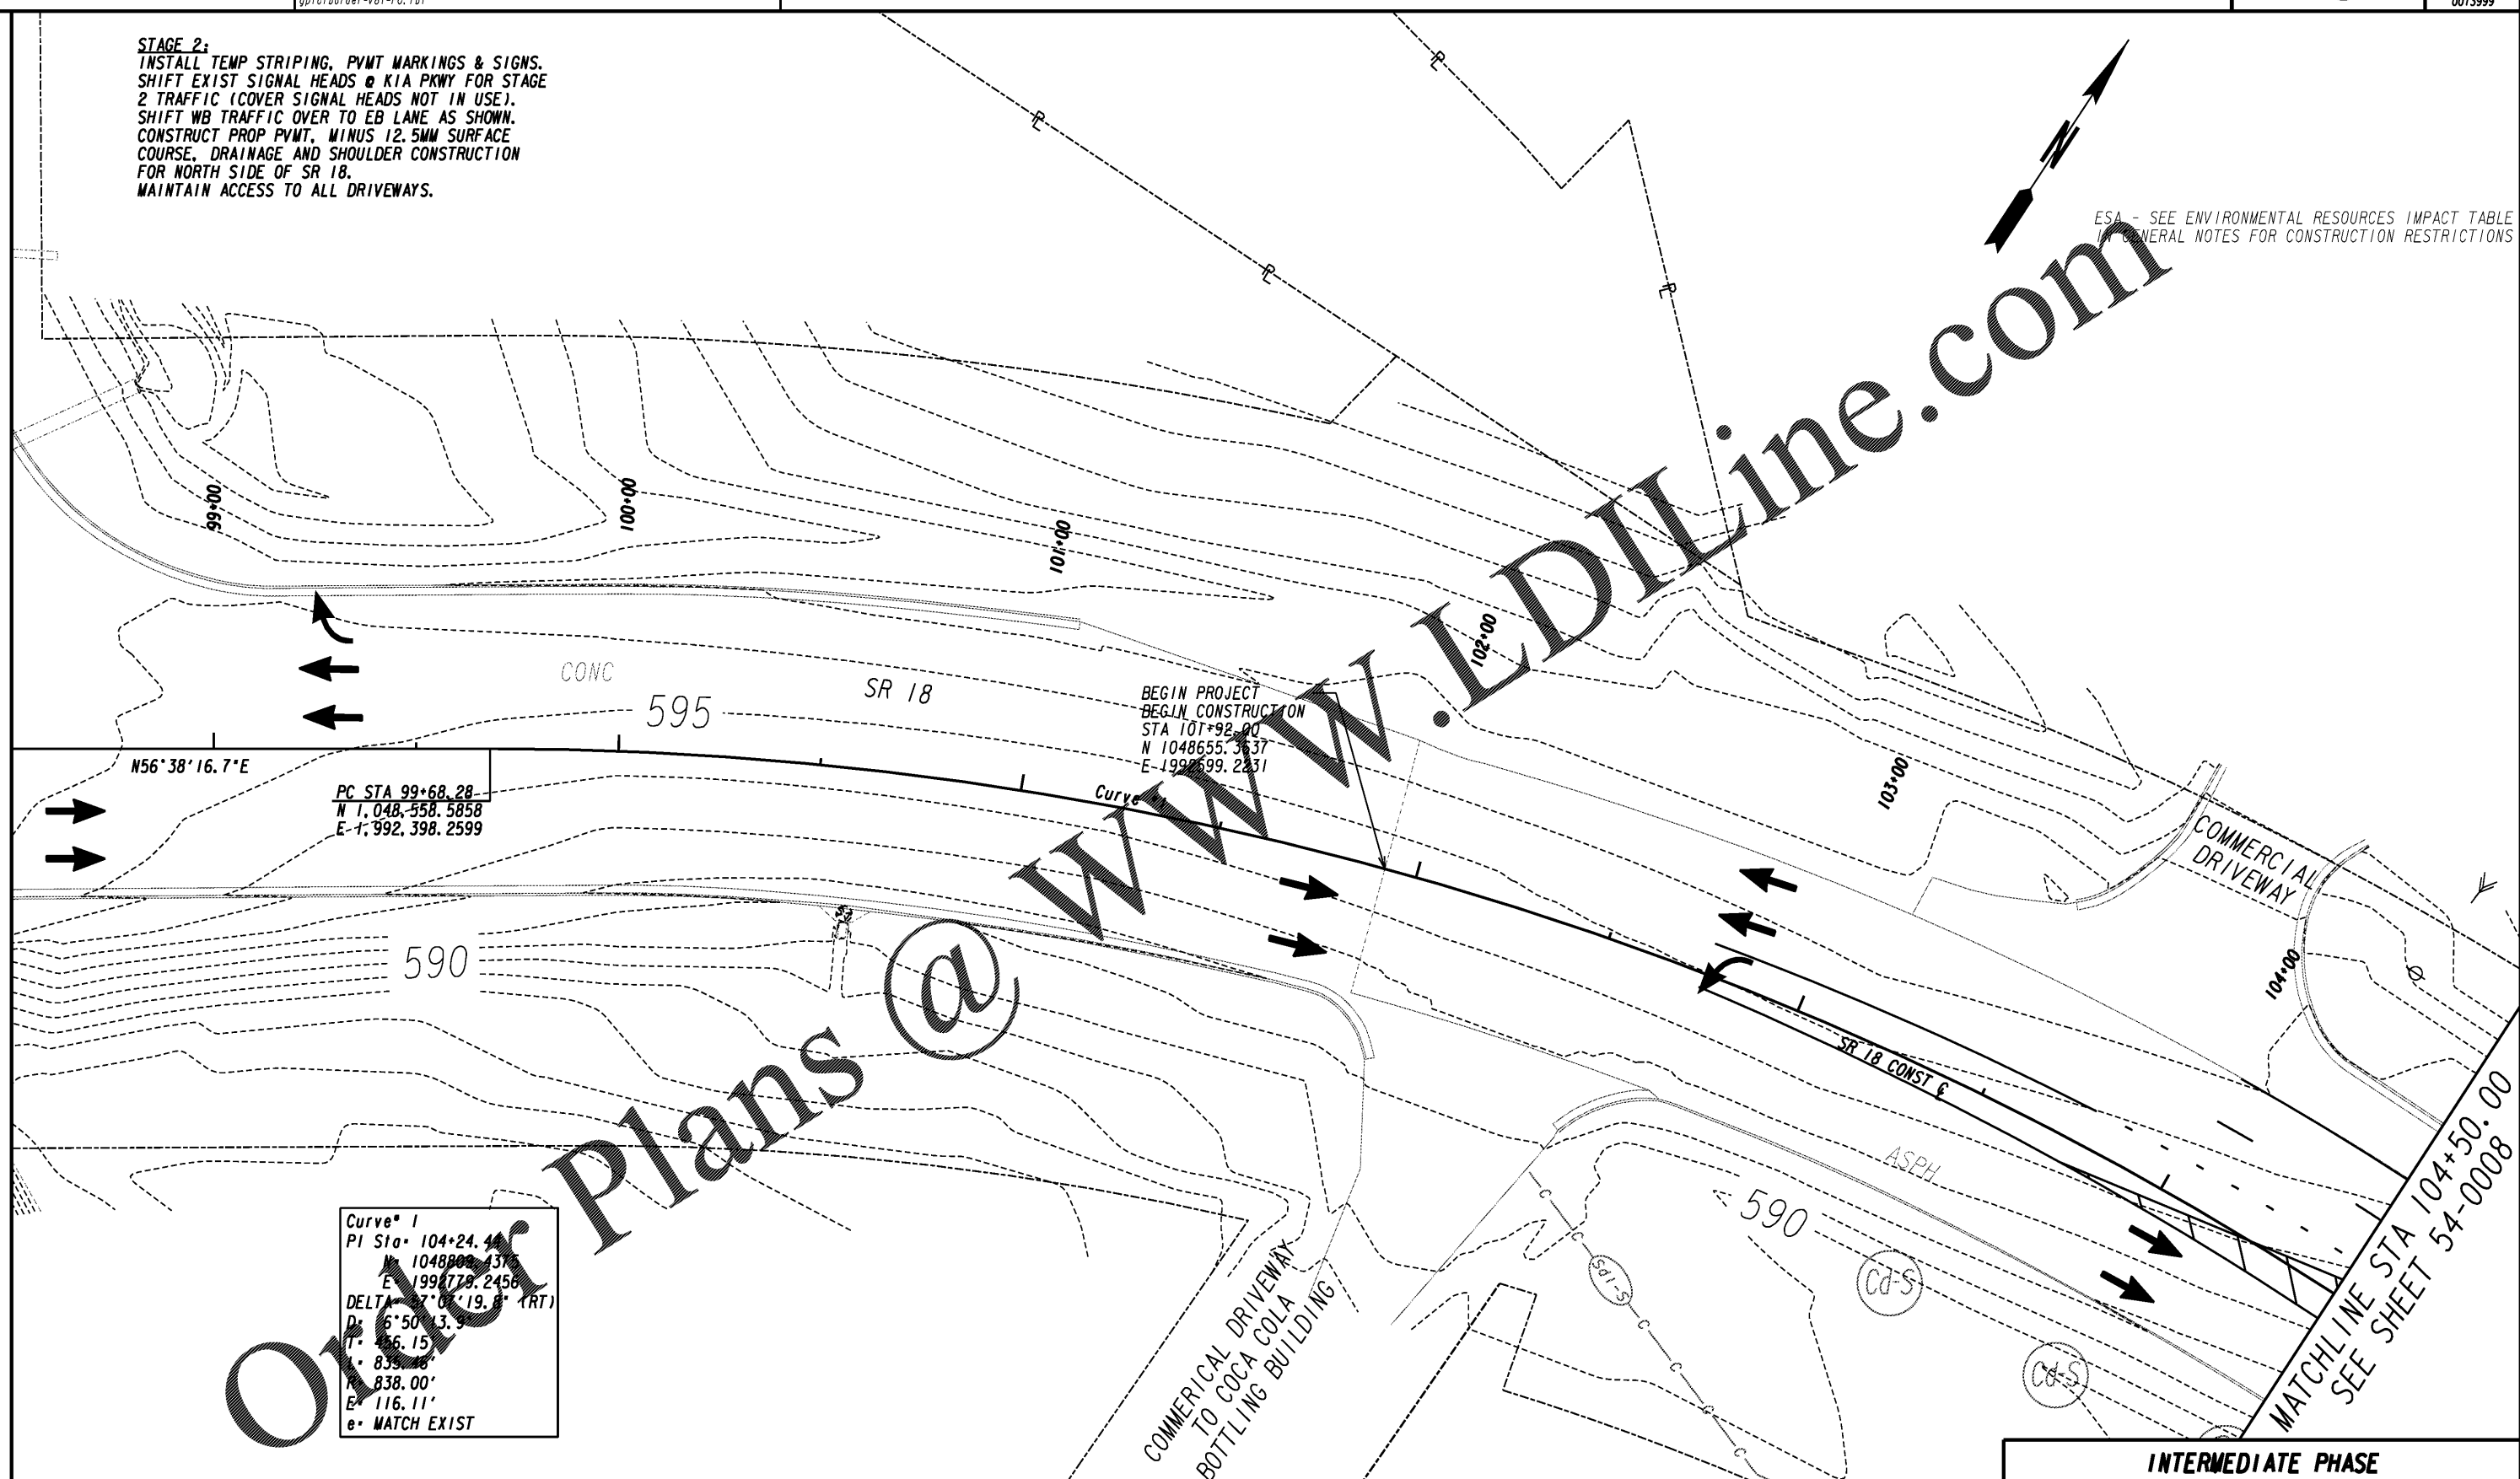

N56°38'16.7"E
PC STA 99+68.28
N 1,048,558.5858
E -1,992,398.2599

BEGIN PROJECT
BEGIN CONSTRUCTION
STA 101+92.00
N 1048655.3637
E -1997699.2231

Curve 1
PI Sta 104+24.41
N 1048800.437
E 1998778.2456
DELTA 7°07'19.5" (RT)
D: 6°50'13.9"
L: 859.88'
T: 838.00'
E: 116.11'
e: MATCH EXIST


Plans @

PROPERTY AND EXISTING R/W LINE
REQUIRED R/W LINE
CONSTRUCTION LIMITS
EASEMENT FOR CONSTR
& MAINTENANCE OF SLOPES
EASEMENT FOR CONSTR OF SLOPES
EASEMENT FOR CONSTR OF DRIVES

-----e-----
-----f-----
---C---F---
[Hatched Box] [Hatched Box]
[Hatched Box] [Hatched Box]
[Hatched Box] [Hatched Box]

BEGIN LIMIT OF ACCESS.....BLA
END LIMIT OF ACCESS.....ELA
LIMIT OF ACCESS
REQ'D R/W & LIMIT OF ACCESS
ORANGE BARRIER FENCE
ESA - ENV. SENSITIVE AREA
(SEE ERIT TABLE)

INFRASTRUCTURE
CONSULTING & ENGINEERING
4940 PEACHTREE INDUSTRIAL BLVD., SUITE 310
NORCROSS, GEORGIA 30071

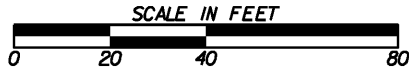

REVISION DATES	

INTERMEDIATE PHASE
BMP LOCATION DETAILS
SR 18 BRIDGE REPLACEMENT @ LONG CAME CREEK
TROUP COUNTY
STAGE 2 STA 101+92.00 TO STA 104+50.00

CHECKED:	DATE:	DRAWING No.
BACKCHECKED:	DATE:	54-0007
CORRECTED:	DATE:	
VERIFIED:	DATE:	