


ESA - SEE ENVIRONMENTAL RESOURCES IMPACT TABLE IN GENERAL NOTES FOR CONSTRUCTION RESTRICTIONS

Curve 1
 PI Sta 104+24.44
 N= 1048809.4375
 E= 1992779.2456
 DELTA= 57°07'19.8" (RT)
 D= 6°50'13.9"
 T= 456.15'
 L= 835.46'
 R= 838.00'
 E= 116.11'
 e= MATCH EXIST

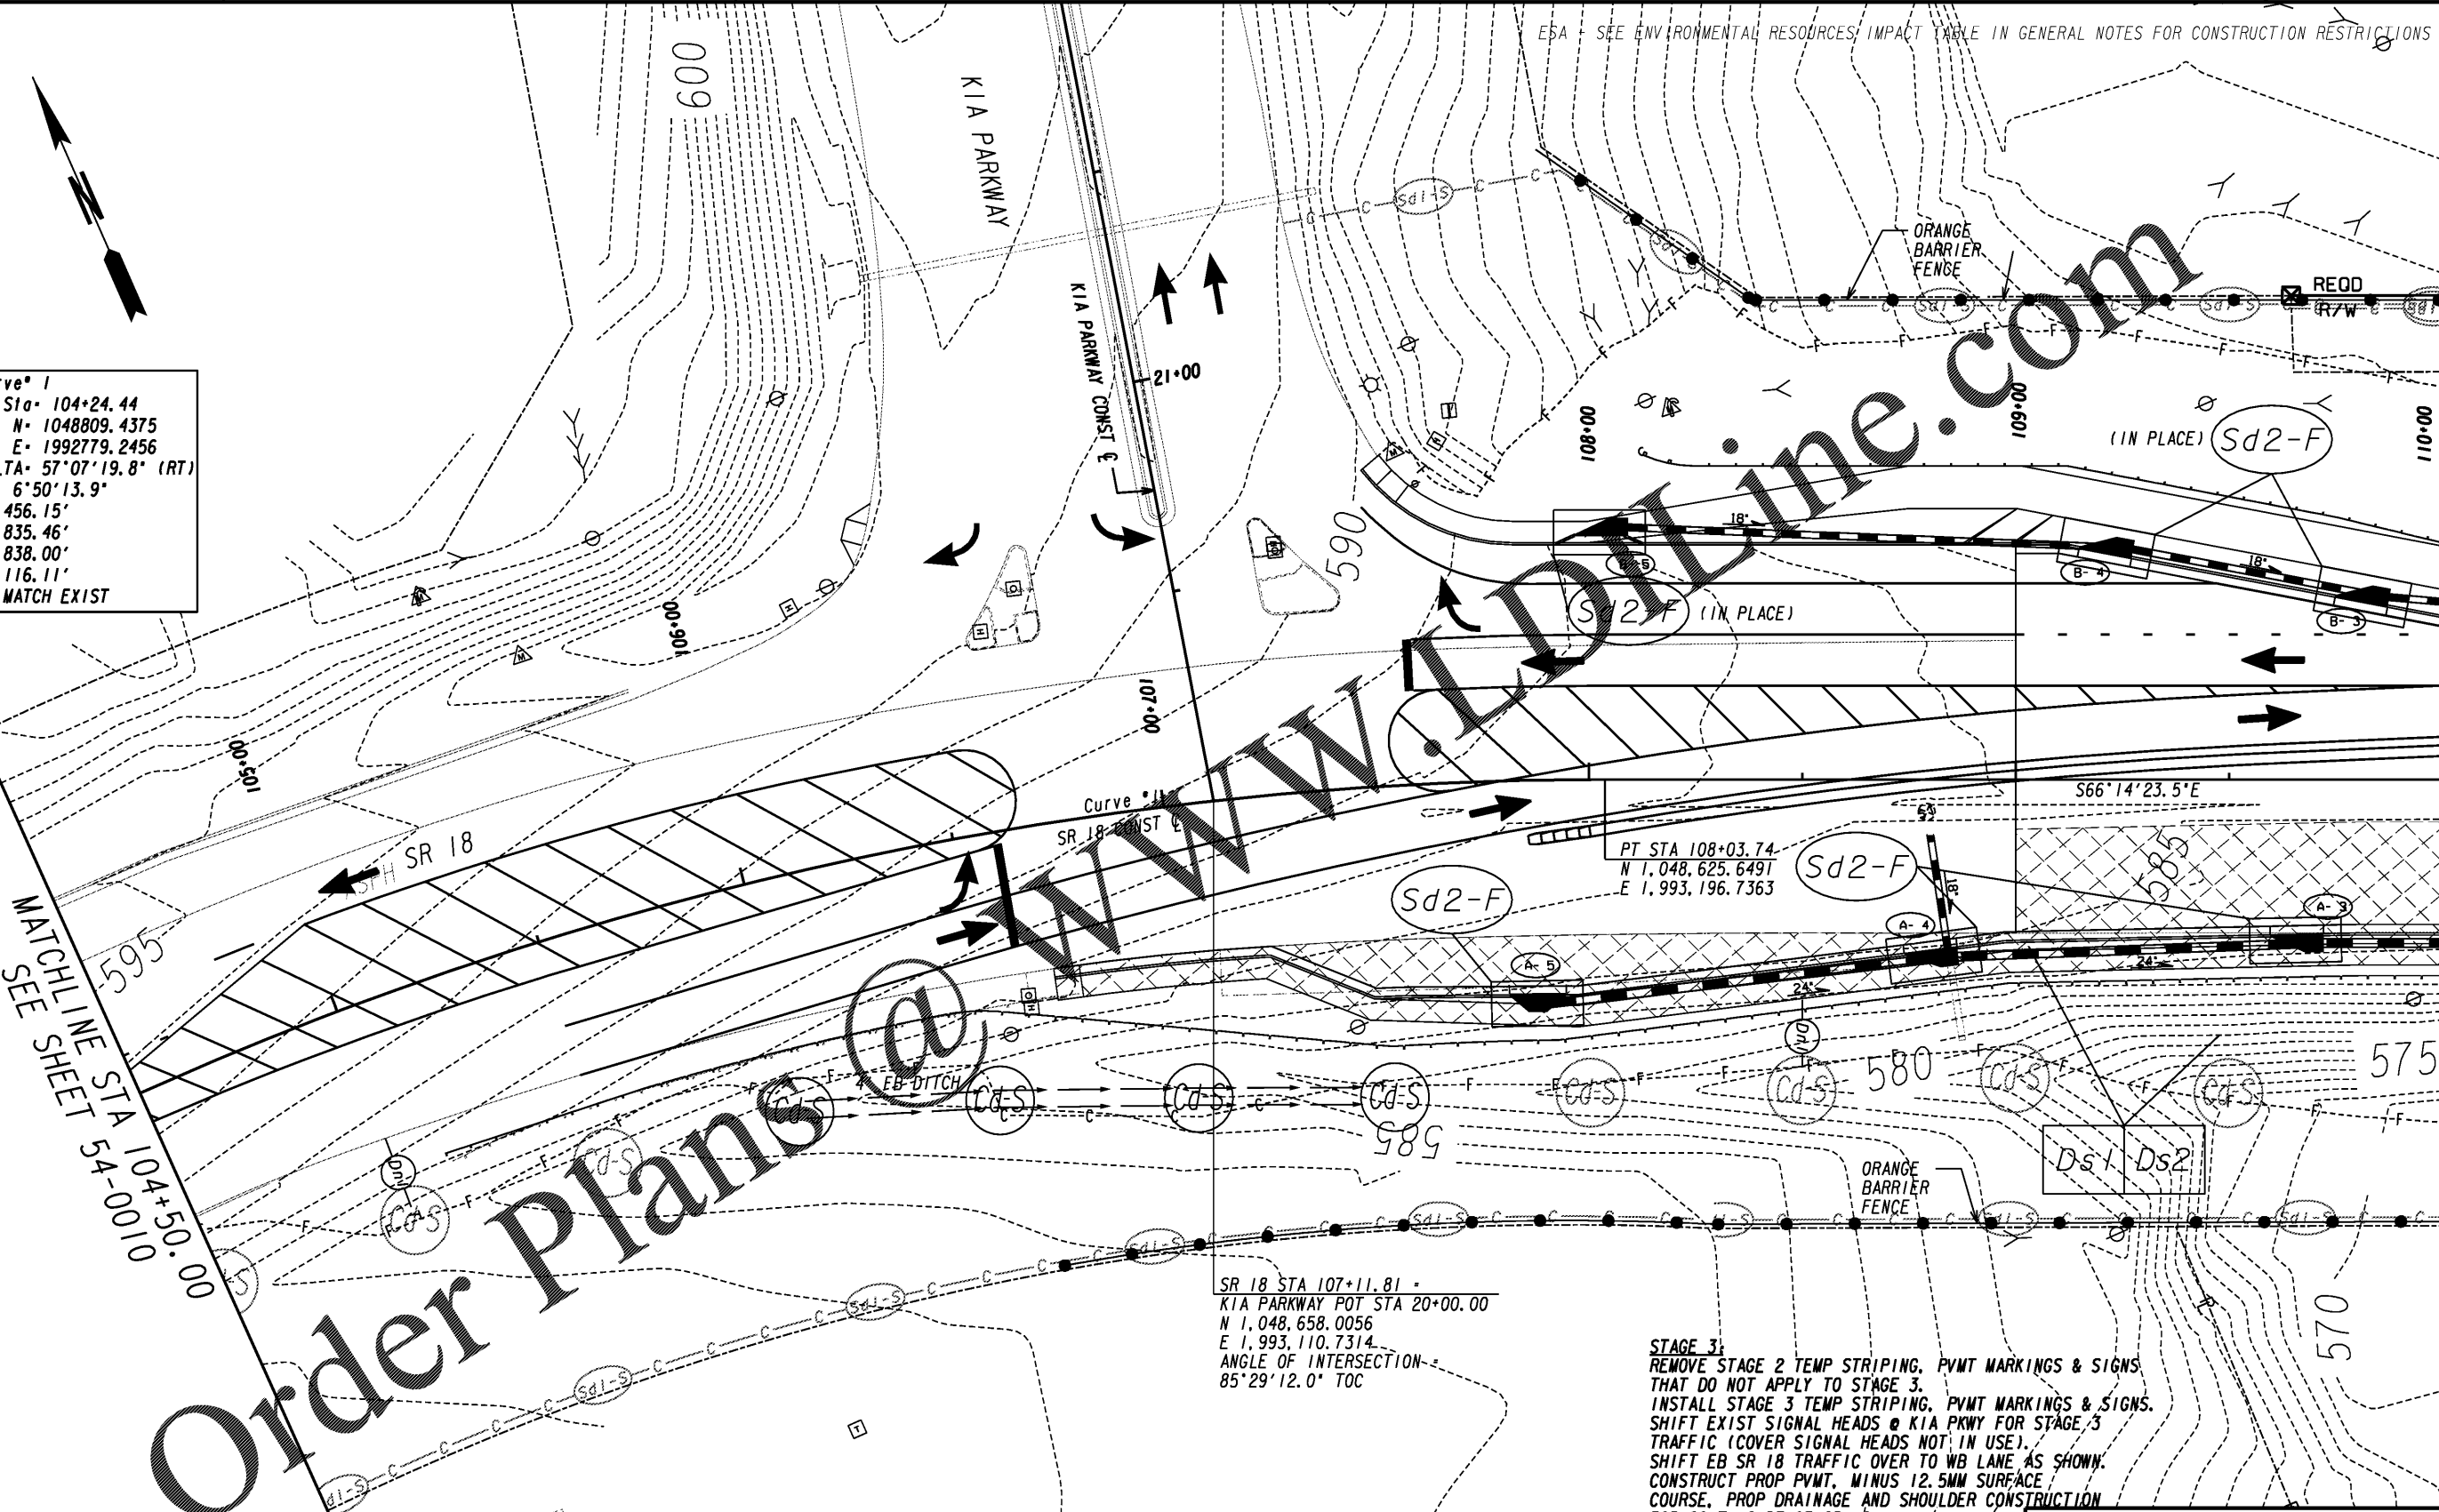

MATCHLINE STA 104+50.00
 SEE SHEET 54-0010

MATCHLINE STA 110+00.00
 SEE SHEET 54-0012

Order Plans

Curve 11
 SR 18 CONST

PT STA 108+03.74
 N 1,048,625.6491
 E 1,993,196.7363

SR 18 STA 107+11.81
 KIA PARKWAY POT STA 20+00.00
 N 1,048,658.0056
 E 1,993,110.7314
 ANGLE OF INTERSECTION =
 85°29'12.0" TOC

STAGE 3:
 REMOVE STAGE 2 TEMP STRIPING, PVMT MARKINGS & SIGNS THAT DO NOT APPLY TO STAGE 3.
 INSTALL STAGE 3 TEMP STRIPING, PVMT MARKINGS & SIGNS.
 SHIFT EXIST SIGNAL HEADS @ KIA PKWY FOR STAGE 3 TRAFFIC (COVER SIGNAL HEADS NOT IN USE).
 SHIFT EB SR 18 TRAFFIC OVER TO WB LANE AS SHOWN.
 CONSTRUCT PROP PVMT, MINUS 12.5MM SURFACE COURSE, PROP DRAINAGE AND SHOULDER CONSTRUCTION FOR SOUTH SIDE OF SR 18.
 MAINTAIN ACCESS TO ALL DRIVEWAYS.

PROPERTY AND EXISTING R/W LINE
 REQUIRED R/W LINE
 CONSTRUCTION LIMITS
 EASEMENT FOR CONSTR
 & MAINTENANCE OF SLOPES
 EASEMENT FOR CONSTR OF SLOPES
 EASEMENT FOR CONSTR OF DRIVES

-----e-----
 ---C---F---
 [Hatched Box]
 [Hatched Box]
 [Hatched Box]

BEGIN LIMIT OF ACCESS.....BLA
 END LIMIT OF ACCESS.....ELA
 LIMIT OF ACCESS
 REQ'D R/W & LIMIT OF ACCESS
 ORANGE BARRIER FENCE
 ESA - ENV. SENSITIVE AREA
 (SEE ERIT TABLE)

INFRASTRUCTURE
 CONSULTING & ENGINEERING
 4940 PEACHTREE INDUSTRIAL BLVD., SUITE 310
 NORCROSS, GEORGIA 30071



REVISION DATES	

INTERMEDIATE PHASE		
BMP LOCATION DETAILS		
SR 18 BRIDGE REPLACEMENT @ LONG CAME CREEK		
TROUP COUNTY		
STAGE 3 STA 104+50.00 TO STA 110+00.00		
CHECKED:	DATE:	DRAWING No.
BACKCHECKED:	DATE:	54-0011
CORRECTED:	DATE:	
VERIFIED:	DATE:	