


STAGE 1:
MAINTAIN TRAFFIC ON EXIST ROADWAY.
MAINTAIN ACCESS TO ALL DRIVEWAYS.
DEMOLISH EXIST CONC MEDIAN & CONSTRUCT TEMP PVMT AS SHOWN.

ESA - SEE ENVIRONMENTAL RESOURCES IMPACT TABLE
GENERAL NOTES FOR CONSTRUCTION RESTRICTIONS

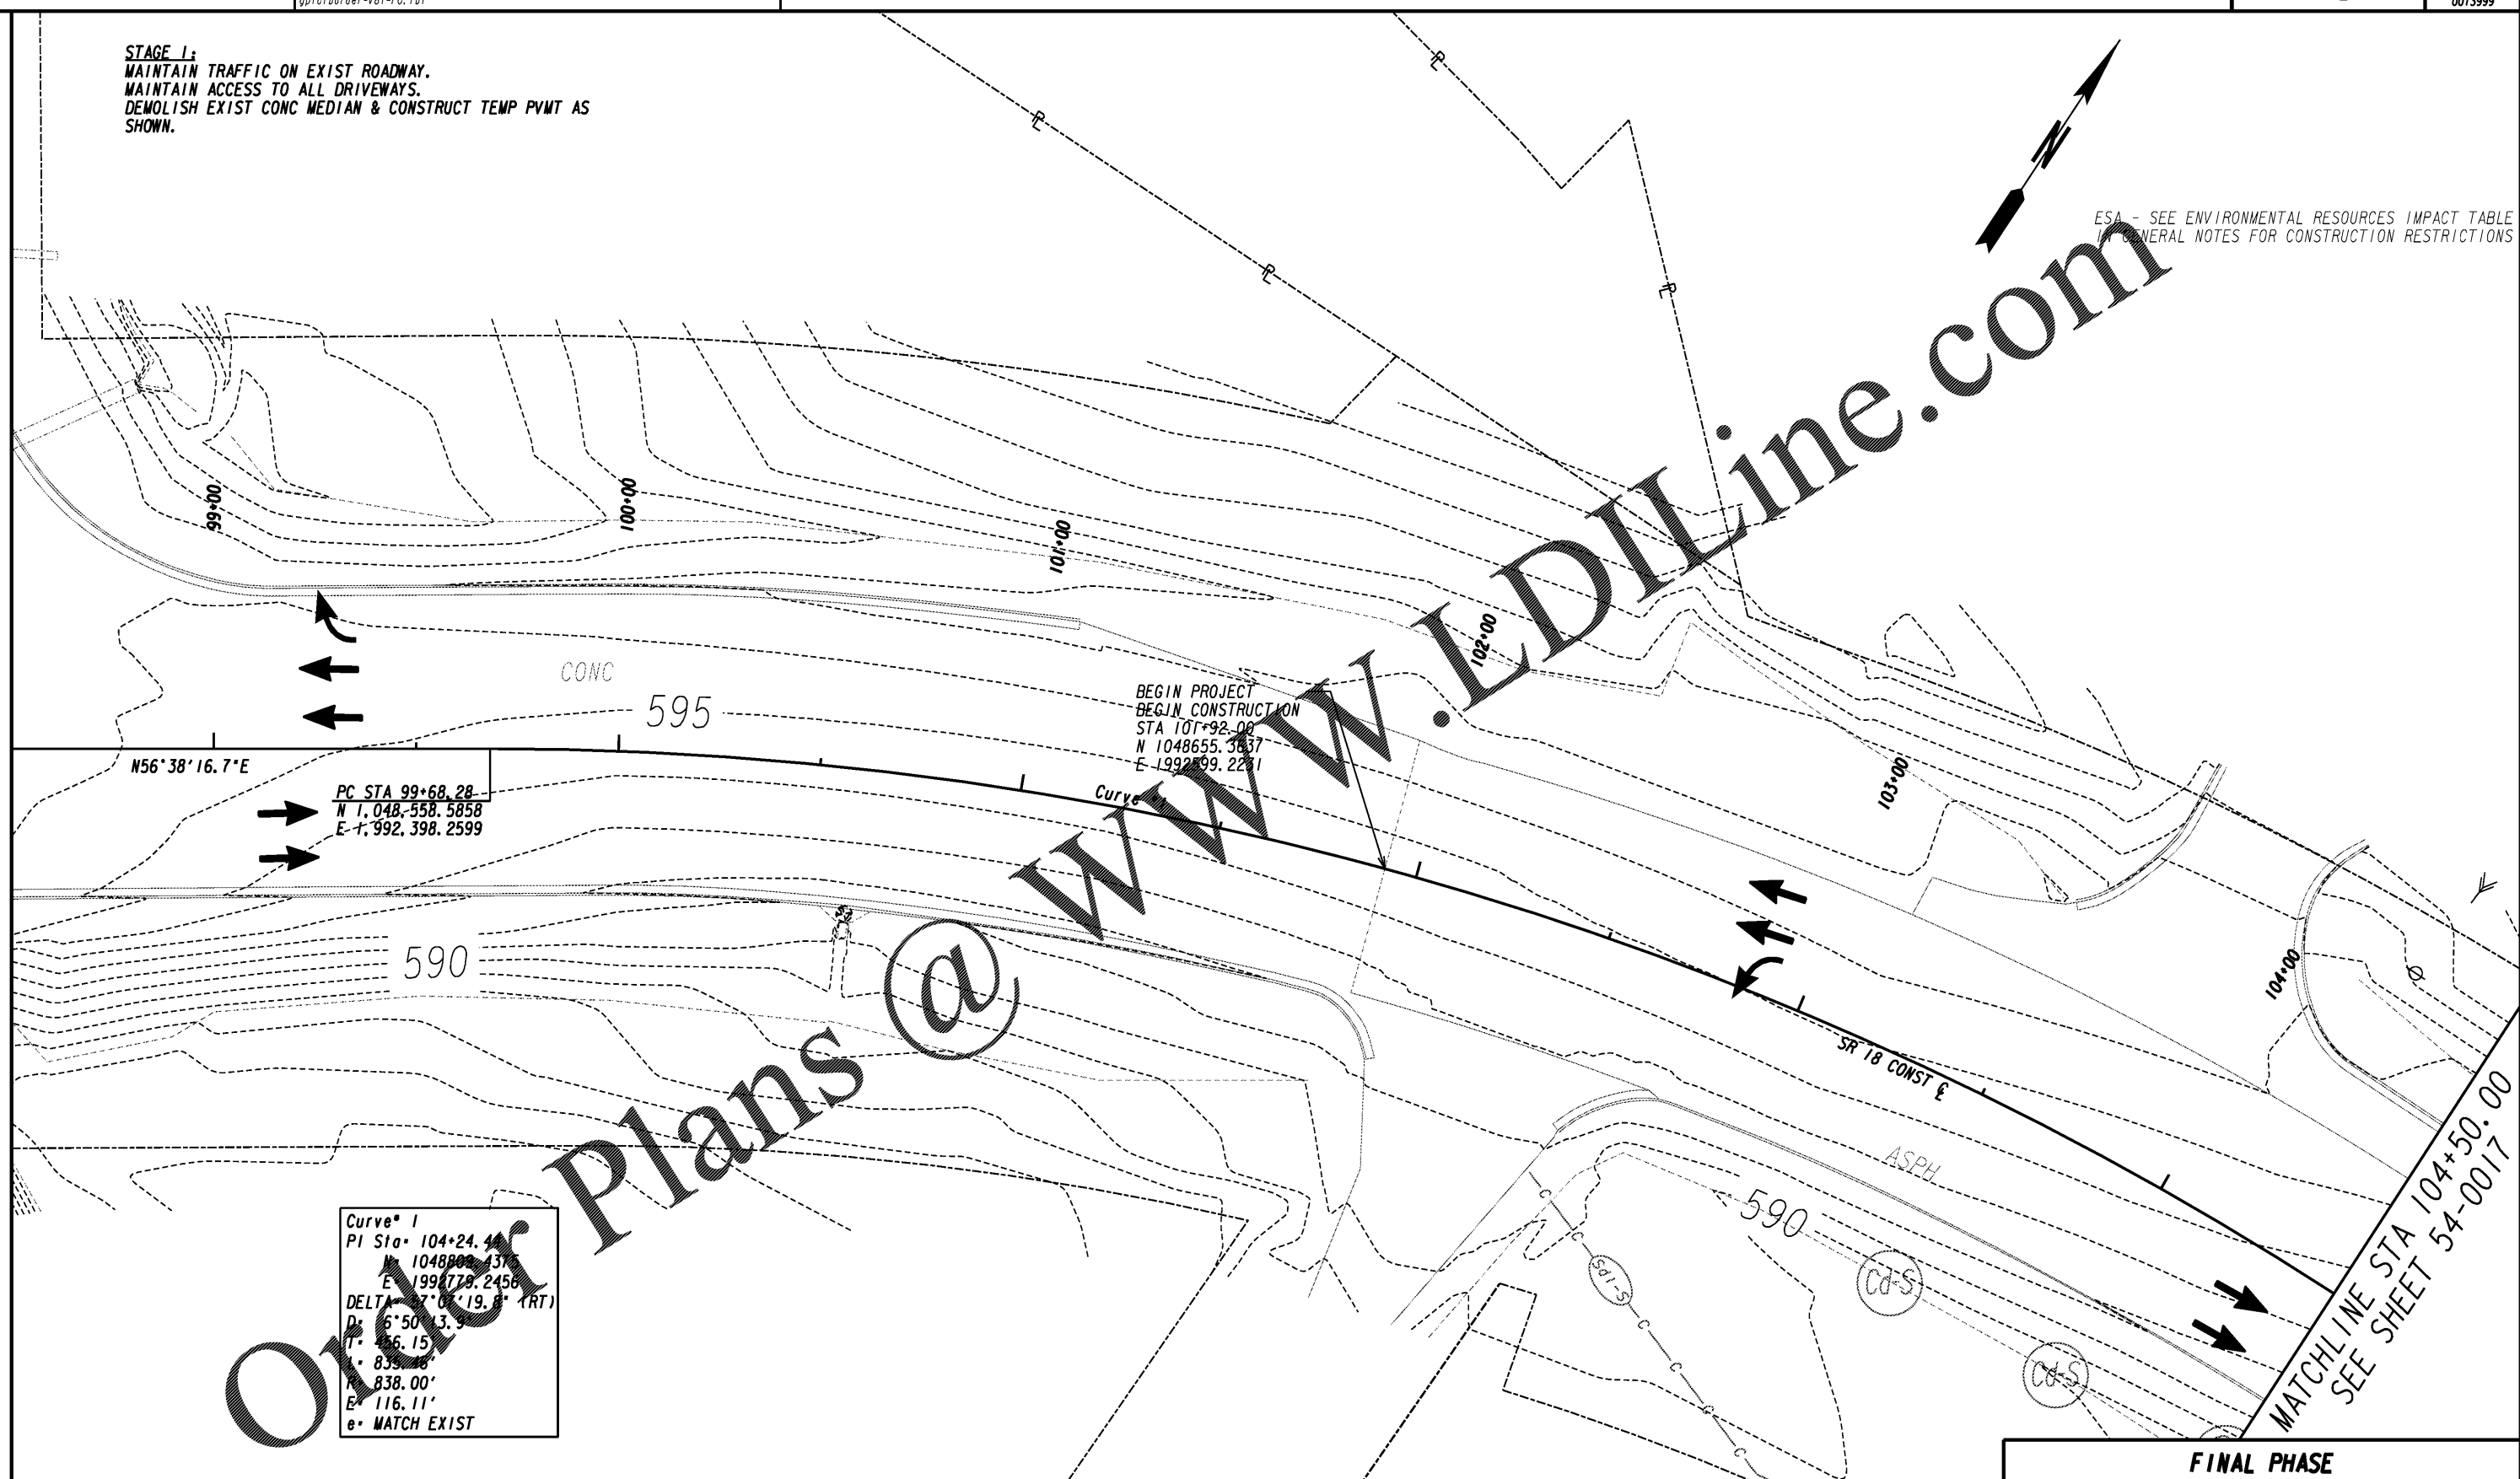

N56°38'16.7"E
PC STA 99+68.28
N 1,048,558.5858
E -1,992,398.2599

BEGIN PROJECT
BEGIN CONSTRUCTION
STA 101+92.00
N 1048655.3837
E -1992899.2231

Curve 1
PI Sta 104+24.41
N 1048800.1316
E 1992778.2456
DELTA 7°07'19.8" (RT)
D: 6°50'13.9"
L: 856.15'
R: 839.08'
T: 838.00'
E: 116.11'
e: MATCH EXIST

MATCHLINE STA 104+50.00
SEE SHEET 54-0017

PROPERTY AND EXISTING R/W LINE
REQUIRED R/W LINE
CONSTRUCTION LIMITS
EASEMENT FOR CONSTR
& MAINTENANCE OF SLOPES
EASEMENT FOR CONSTR OF SLOPES
EASEMENT FOR CONSTR OF DRIVES

-----e-----
-----f-----
---C---F---
[Hatched Box] [Hatched Box]
[Hatched Box] [Hatched Box]
[Hatched Box] [Hatched Box]

BEGIN LIMIT OF ACCESS.....BLA
END LIMIT OF ACCESS.....ELA
LIMIT OF ACCESS
REQ'D R/W & LIMIT OF ACCESS
ORANGE BARRIER FENCE
ESA - ENV. SENSITIVE AREA
(SEE ERIT TABLE)

INFRASTRUCTURE
CONSULTING & ENGINEERING
4940 PEACHTREE INDUSTRIAL BLVD., SUITE 310
NORCROSS, GEORGIA 30071



REVISION DATES	

FINAL PHASE
BMP LOCATION DETAILS
SR 18 BRIDGE REPLACEMENT @ LONG CAME CREEK
TROUP COUNTY
STAGE 1 STA 101+92.00 TO STA 104+50.00

CHECKED:	DATE:	DRAWING No.
BACKCHECKED:	DATE:	54-0016
CORRECTED:	DATE:	
VERIFIED:	DATE:	