


ESA - SEE ENVIRONMENTAL RESOURCES IMPACT TABLE IN GENERAL NOTES FOR CONSTRUCTION RESTRICTIONS

END REQ'D R/W
BEGIN REQ'D R/W & L/A
STA 114+00.00, +13.40' LT

PERMANENT CONSTRUCTION
SEE PI*0009975 PLANS

MATCHLINE STA 110+00.00
SEE SHEET 54-0020

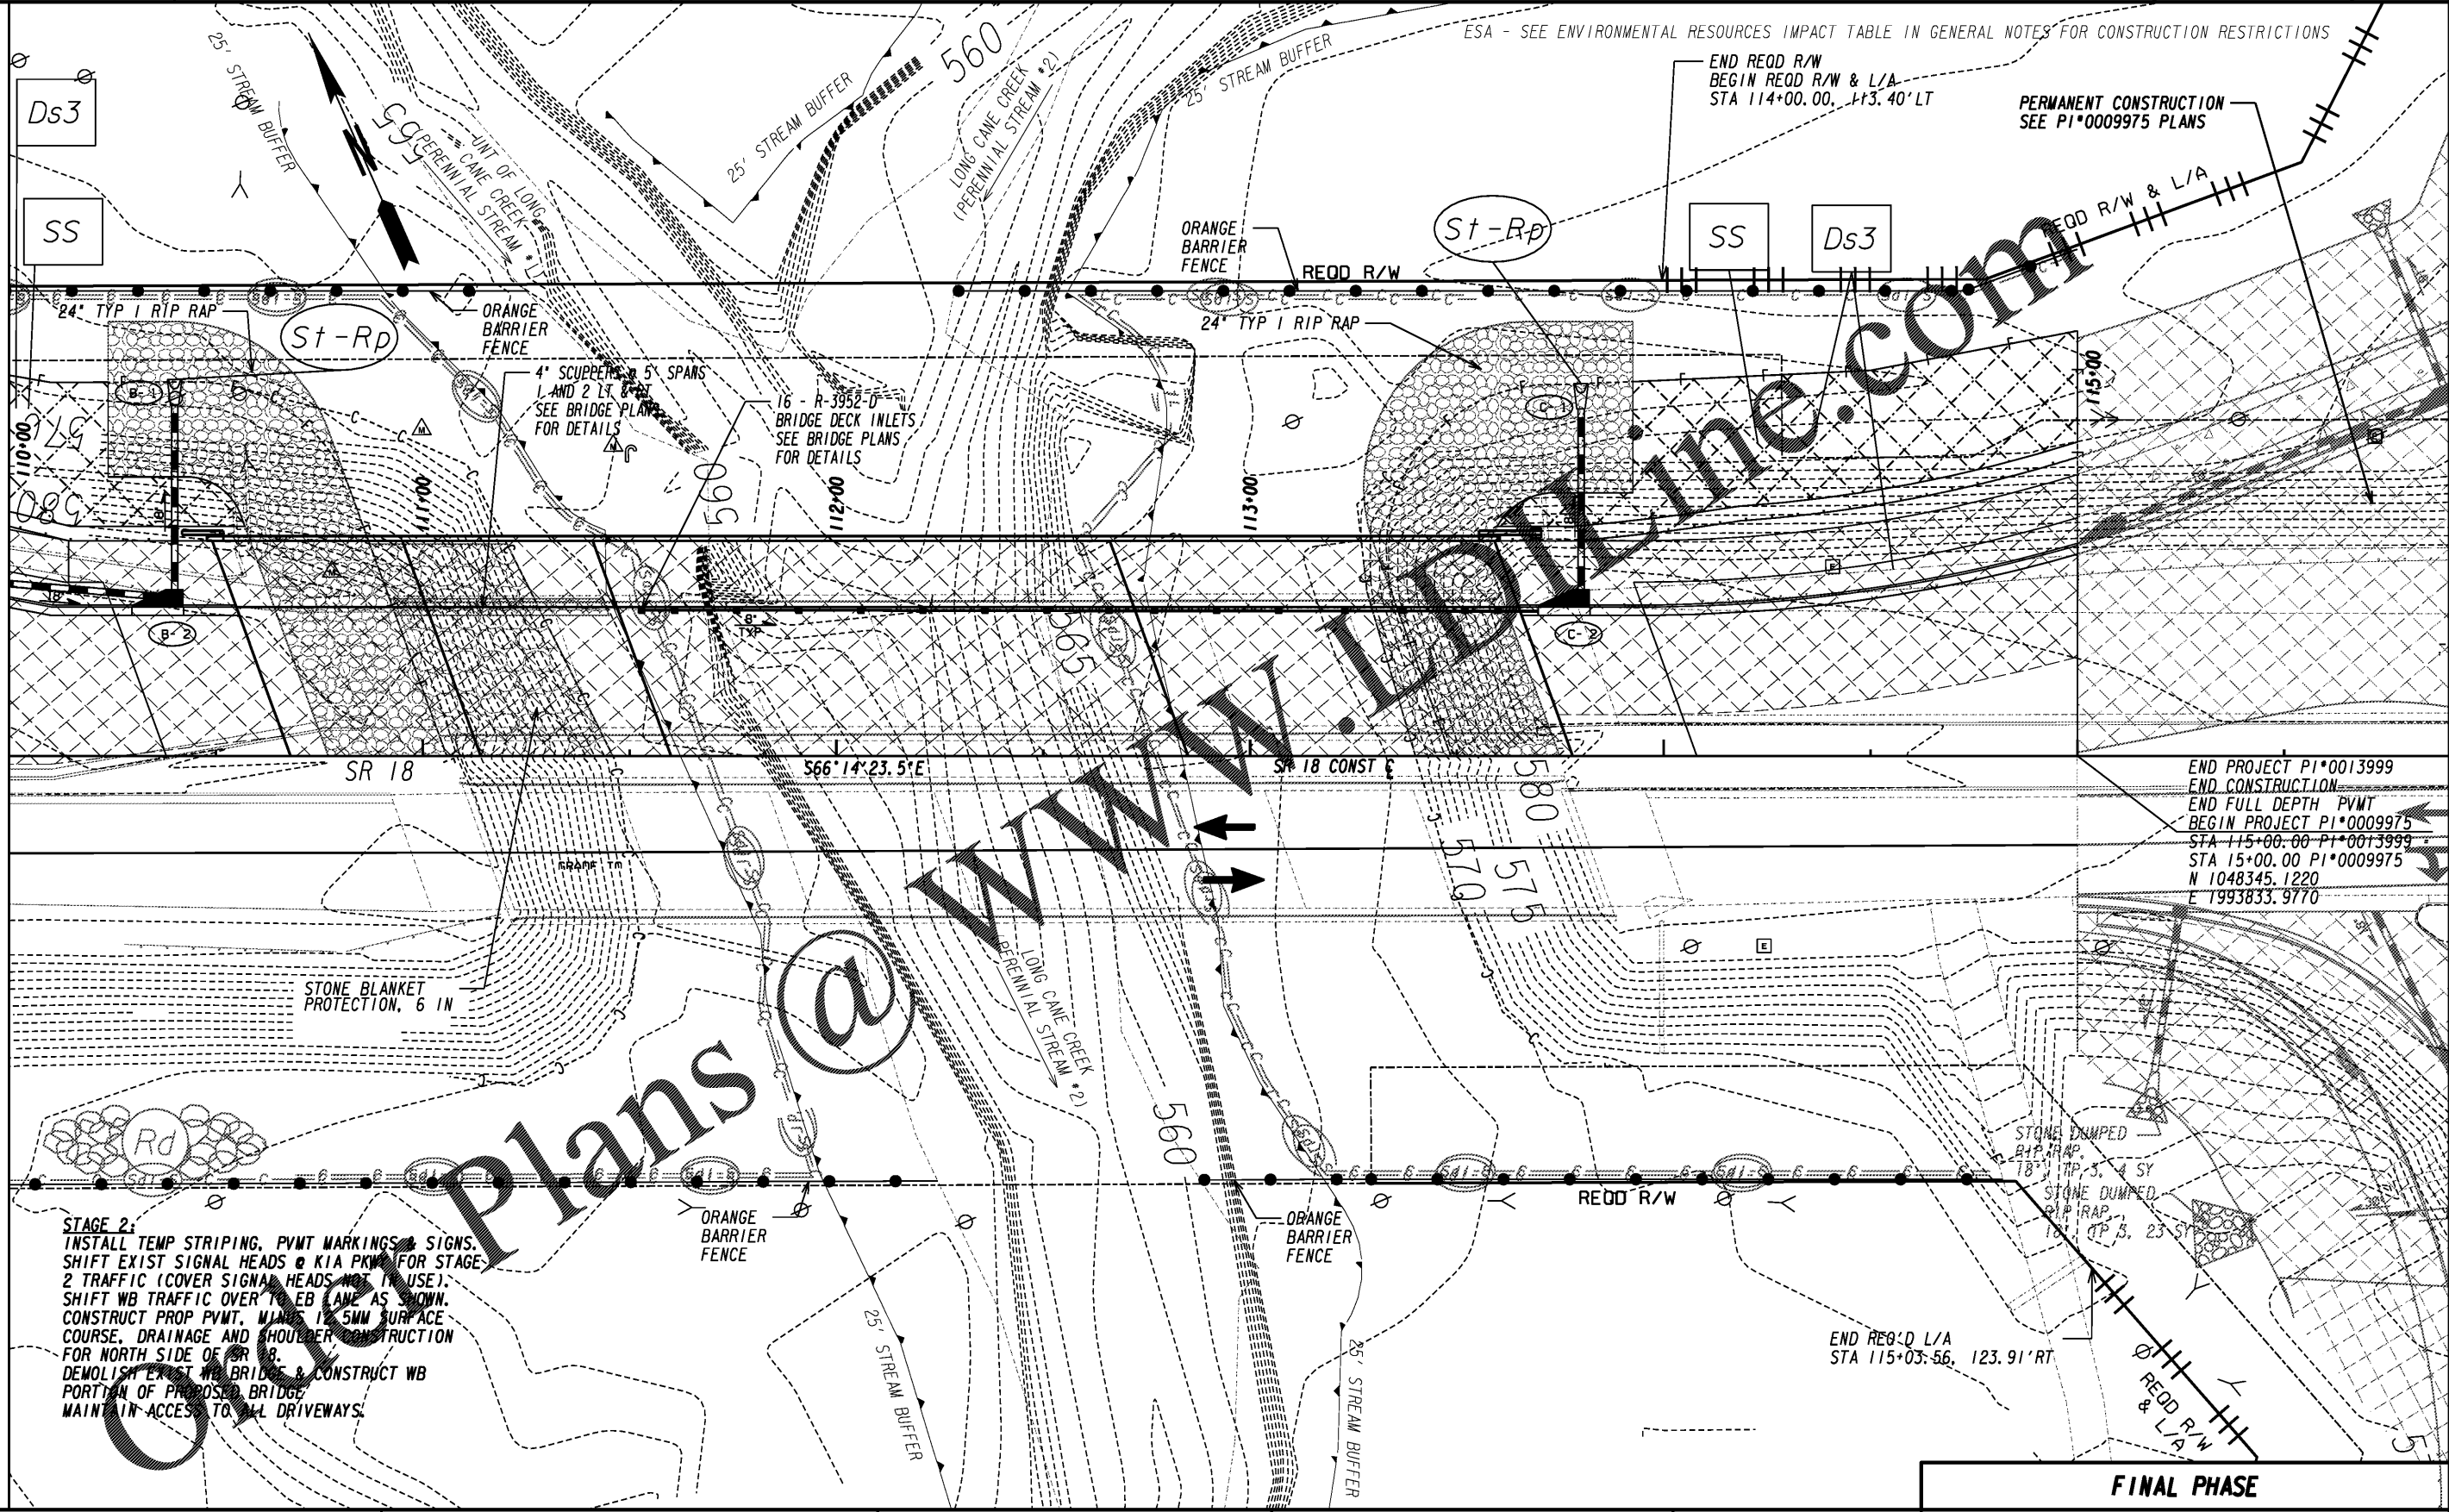


STAGE 2:
 INSTALL TEMP STRIPING, PVMT MARKINGS & SIGNS.
 SHIFT EXIST SIGNAL HEADS @ KIA PKWY FOR STAGE
 2 TRAFFIC (COVER SIGNAL HEADS NOT TO USE).
 SHIFT WB TRAFFIC OVER TO EB LANE AS SHOWN.
 CONSTRUCT PROP PVMT, MAIN 1.5\"/>

END PROJECT PI*0013999
 END CONSTRUCTION
 END FULL DEPTH PVMT
 BEGIN PROJECT PI*0009975
 STA 115+00.00 PI*0013999
 STA 15+00.00 PI*0009975
 N 1048345.1220
 E 1993833.9770

PROPERTY AND EXISTING R/W LINE	-----e-----
REQUIRED R/W LINE	-----f-----
CONSTRUCTION LIMITS	-----c-----
EASEMENT FOR CONSTR & MAINTENANCE OF SLOPES	-----f-----
EASEMENT FOR CONSTR OF SLOPES	-----f-----
EASEMENT FOR CONSTR OF DRIVES	-----f-----

BEGIN LIMIT OF ACCESS.....BLA	-----o-----
END LIMIT OF ACCESS.....ELA	-----o-----
LIMIT OF ACCESS	-----o-----
REQ'D R/W & LIMIT OF ACCESS	-----o-----
ORANGE BARRIER FENCE	-----o-----
ESA - ENV. SENSITIVE AREA (SEE ERIT TABLE)	-----o-----

INFRASTRUCTURE CONSULTING & ENGINEERING
 4940 PEACHTREE INDUSTRIAL BLVD., SUITE 310
 NORCROSS, GEORGIA 30071

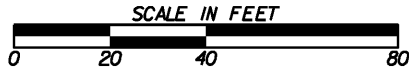

REVISION DATES	

FINAL PHASE

BMP LOCATION DETAILS
SR 18 BRIDGE REPLACEMENT @ LONG CANE CREEK
TROUP COUNTY
STAGE 2 STA 110+00.00 TO STA 115+00.00

CHECKED:	DATE:	DRAWING No.
BACKCHECKED:	DATE:	54-0021
CORRECTED:	DATE:	
VERIFIED:	DATE:	