


ESA - SEE ENVIRONMENTAL RESOURCES IMPACT TABLE IN GENERAL NOTES FOR CONSTRUCTION RESTRICTIONS

END REQ'D R/W
BEGIN REQ'D R/W & L/A
STA 114+00.00, +13.40' LT

END TEMP CONC BARRIER
PORTABLE IMPACT ATTENUATOR TYP B
STA 115+65.00, 24.23' LT

MATCHLINE STA 110+00.00
SEE SHEET 54-0023

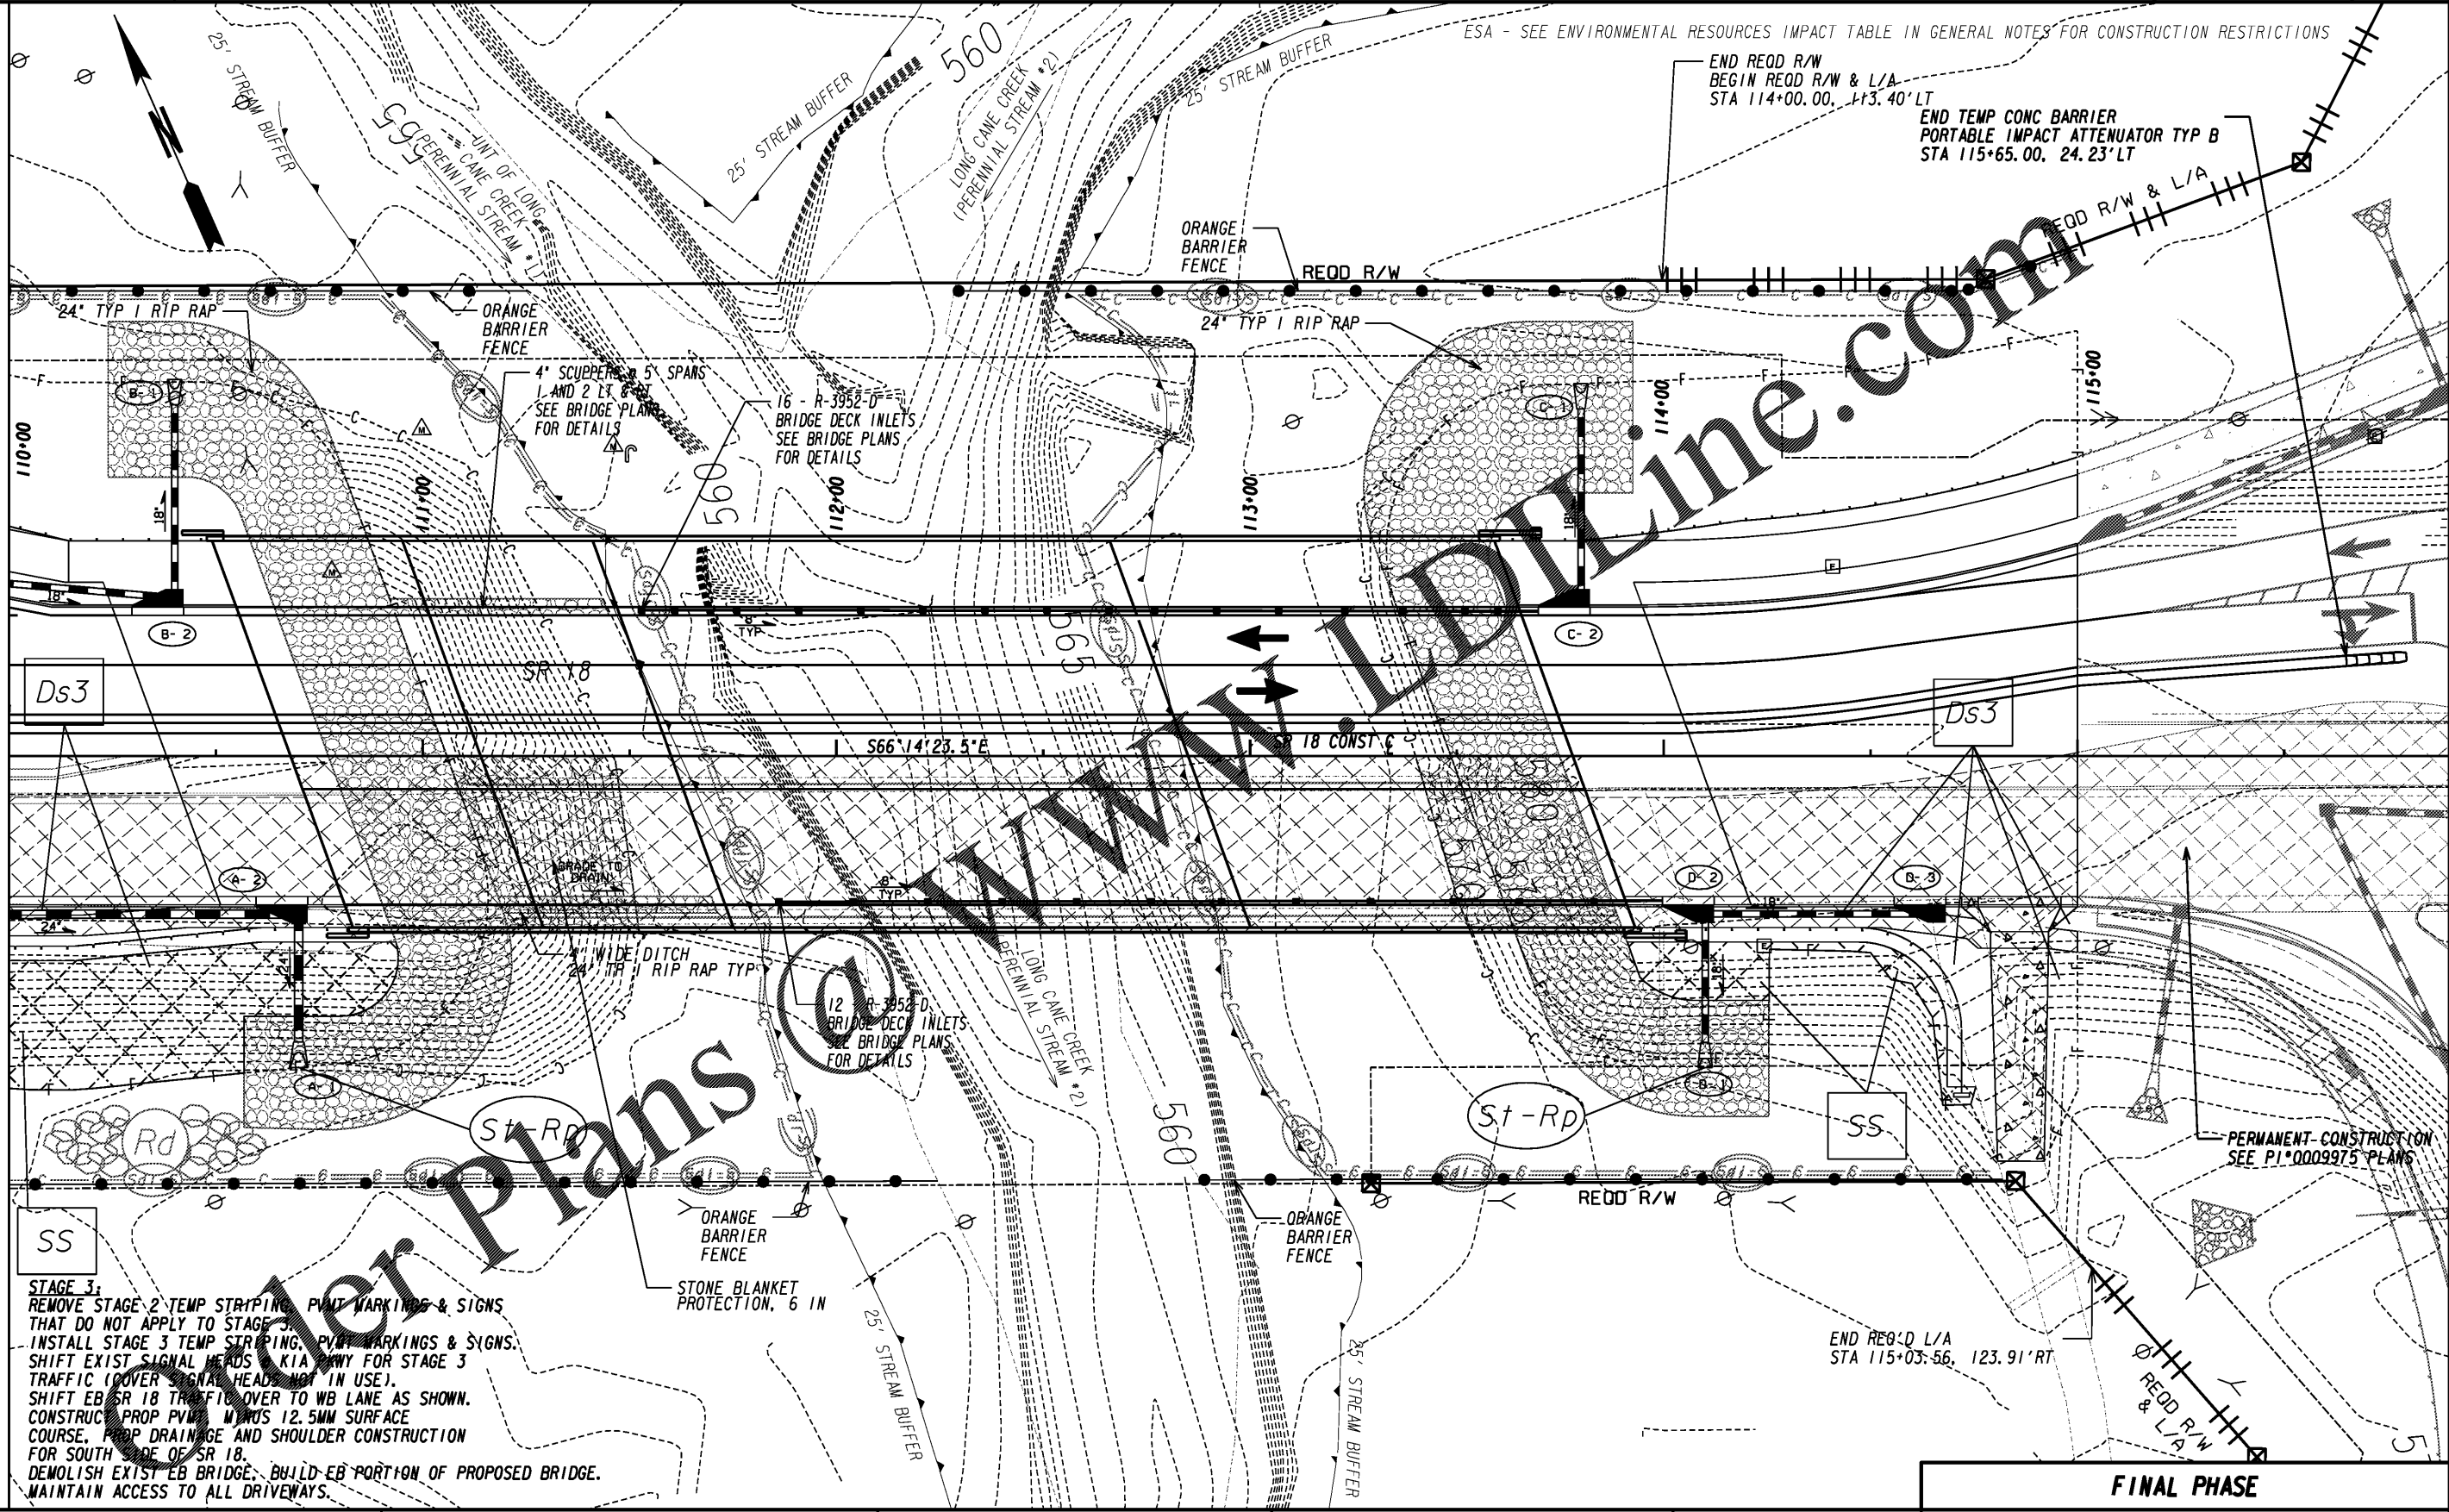


STAGE 3:
 REMOVE STAGE 2 TEMP STRIPING, PAINT MARKINGS & SIGNS THAT DO NOT APPLY TO STAGE 3.
 INSTALL STAGE 3 TEMP STRIPING, PAINT MARKINGS & SIGNS. SHIFT EXIST SIGNAL HEADS KIA HWY FOR STAGE 3 TRAFFIC (COVER SIGNAL HEADS NOT IN USE).
 SHIFT EB SR 18 TRAFFIC OVER TO WB LANE AS SHOWN. CONSTRUCT PROP PAVEMENT 12.5MM SURFACE COURSE, PROP DRAINAGE AND SHOULDER CONSTRUCTION FOR SOUTH SIDE OF SR 18.
 DEMOLISH EXIST EB BRIDGE. BUILD EB PORTION OF PROPOSED BRIDGE. MAINTAIN ACCESS TO ALL DRIVEWAYS.

PROPERTY AND EXISTING R/W LINE	-----P-----
REQUIRED R/W LINE	-----R-----
CONSTRUCTION LIMITS	-----C-----
EASEMENT FOR CONSTR & MAINTENANCE OF SLOPES	-----F-----
EASEMENT FOR CONSTR OF SLOPES	-----S-----
EASEMENT FOR CONSTR OF DRIVES	-----D-----

BEGIN LIMIT OF ACCESS.....BLA	-----BLA-----
END LIMIT OF ACCESS.....ELA	-----ELA-----
LIMIT OF ACCESS	-----LOA-----
REQ'D R/W & LIMIT OF ACCESS	-----R/W-----
ORANGE BARRIER FENCE	-----OBF-----
ESA - ENV. SENSITIVE AREA (SEE ERIT TABLE)	-----ESA-----

INFRASTRUCTURE CONSULTING & ENGINEERING
 4940 PEACHTREE INDUSTRIAL BLVD., SUITE 310
 NORCROSS, GEORGIA 30071

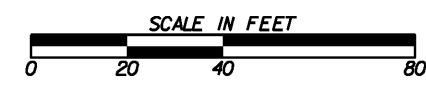

REVISION DATES	

FINAL PHASE

BMP LOCATION DETAILS
SR 18 BRIDGE REPLACEMENT @ LONG CANE CREEK
TROUP COUNTY
STAGE 3 STA 110+00.00 TO STA 115+00.00

CHECKED:	DATE:	DRAWING No.
BACKCHECKED:	DATE:	54-0024
CORRECTED:	DATE:	
VERIFIED:	DATE:	