


STAGE 4:
 REMOVE CONFLICTING STAGE 3 TEMP STRIPING, PVMT MARKINGS & SIGNS.
 INSTALL STAGE 4 TEMP STRIPING, PVMT MARKINGS & SIGNS.
 SHIFT ALL KIA PKWY SIGNAL HEADS TO PERMANENT POSITIONS.
 SHIFT EB & WB TRAFFIC TO STAGE 4 LOCATIONS.
 INSTALL TRAFFIC CONTROL DEVICES PER MANUAL ON UNIFORM TRAFFIC CONTROL DEVICES, CURRENT EDITION, AND GDOT STDS.
 CONSTRUCT PROP RAISED CONCRETE MEDIUM @ DRAINAGE.
 MAINTAIN ACCESS TO ALL DRIVEWAYS.

STAGE 5:
 MILL AND INLAY FINAL SURFACE COURSE (12.5MM).
 INSTALL PERMANENT SIGNING AND MARKING UNDER NIGHT TIME LANE CLOSURES.

ESA - SEE ENVIRONMENTAL RESOURCES IMPACT TABLE
 GENERAL NOTES FOR CONSTRUCTION RESTRICTIONS

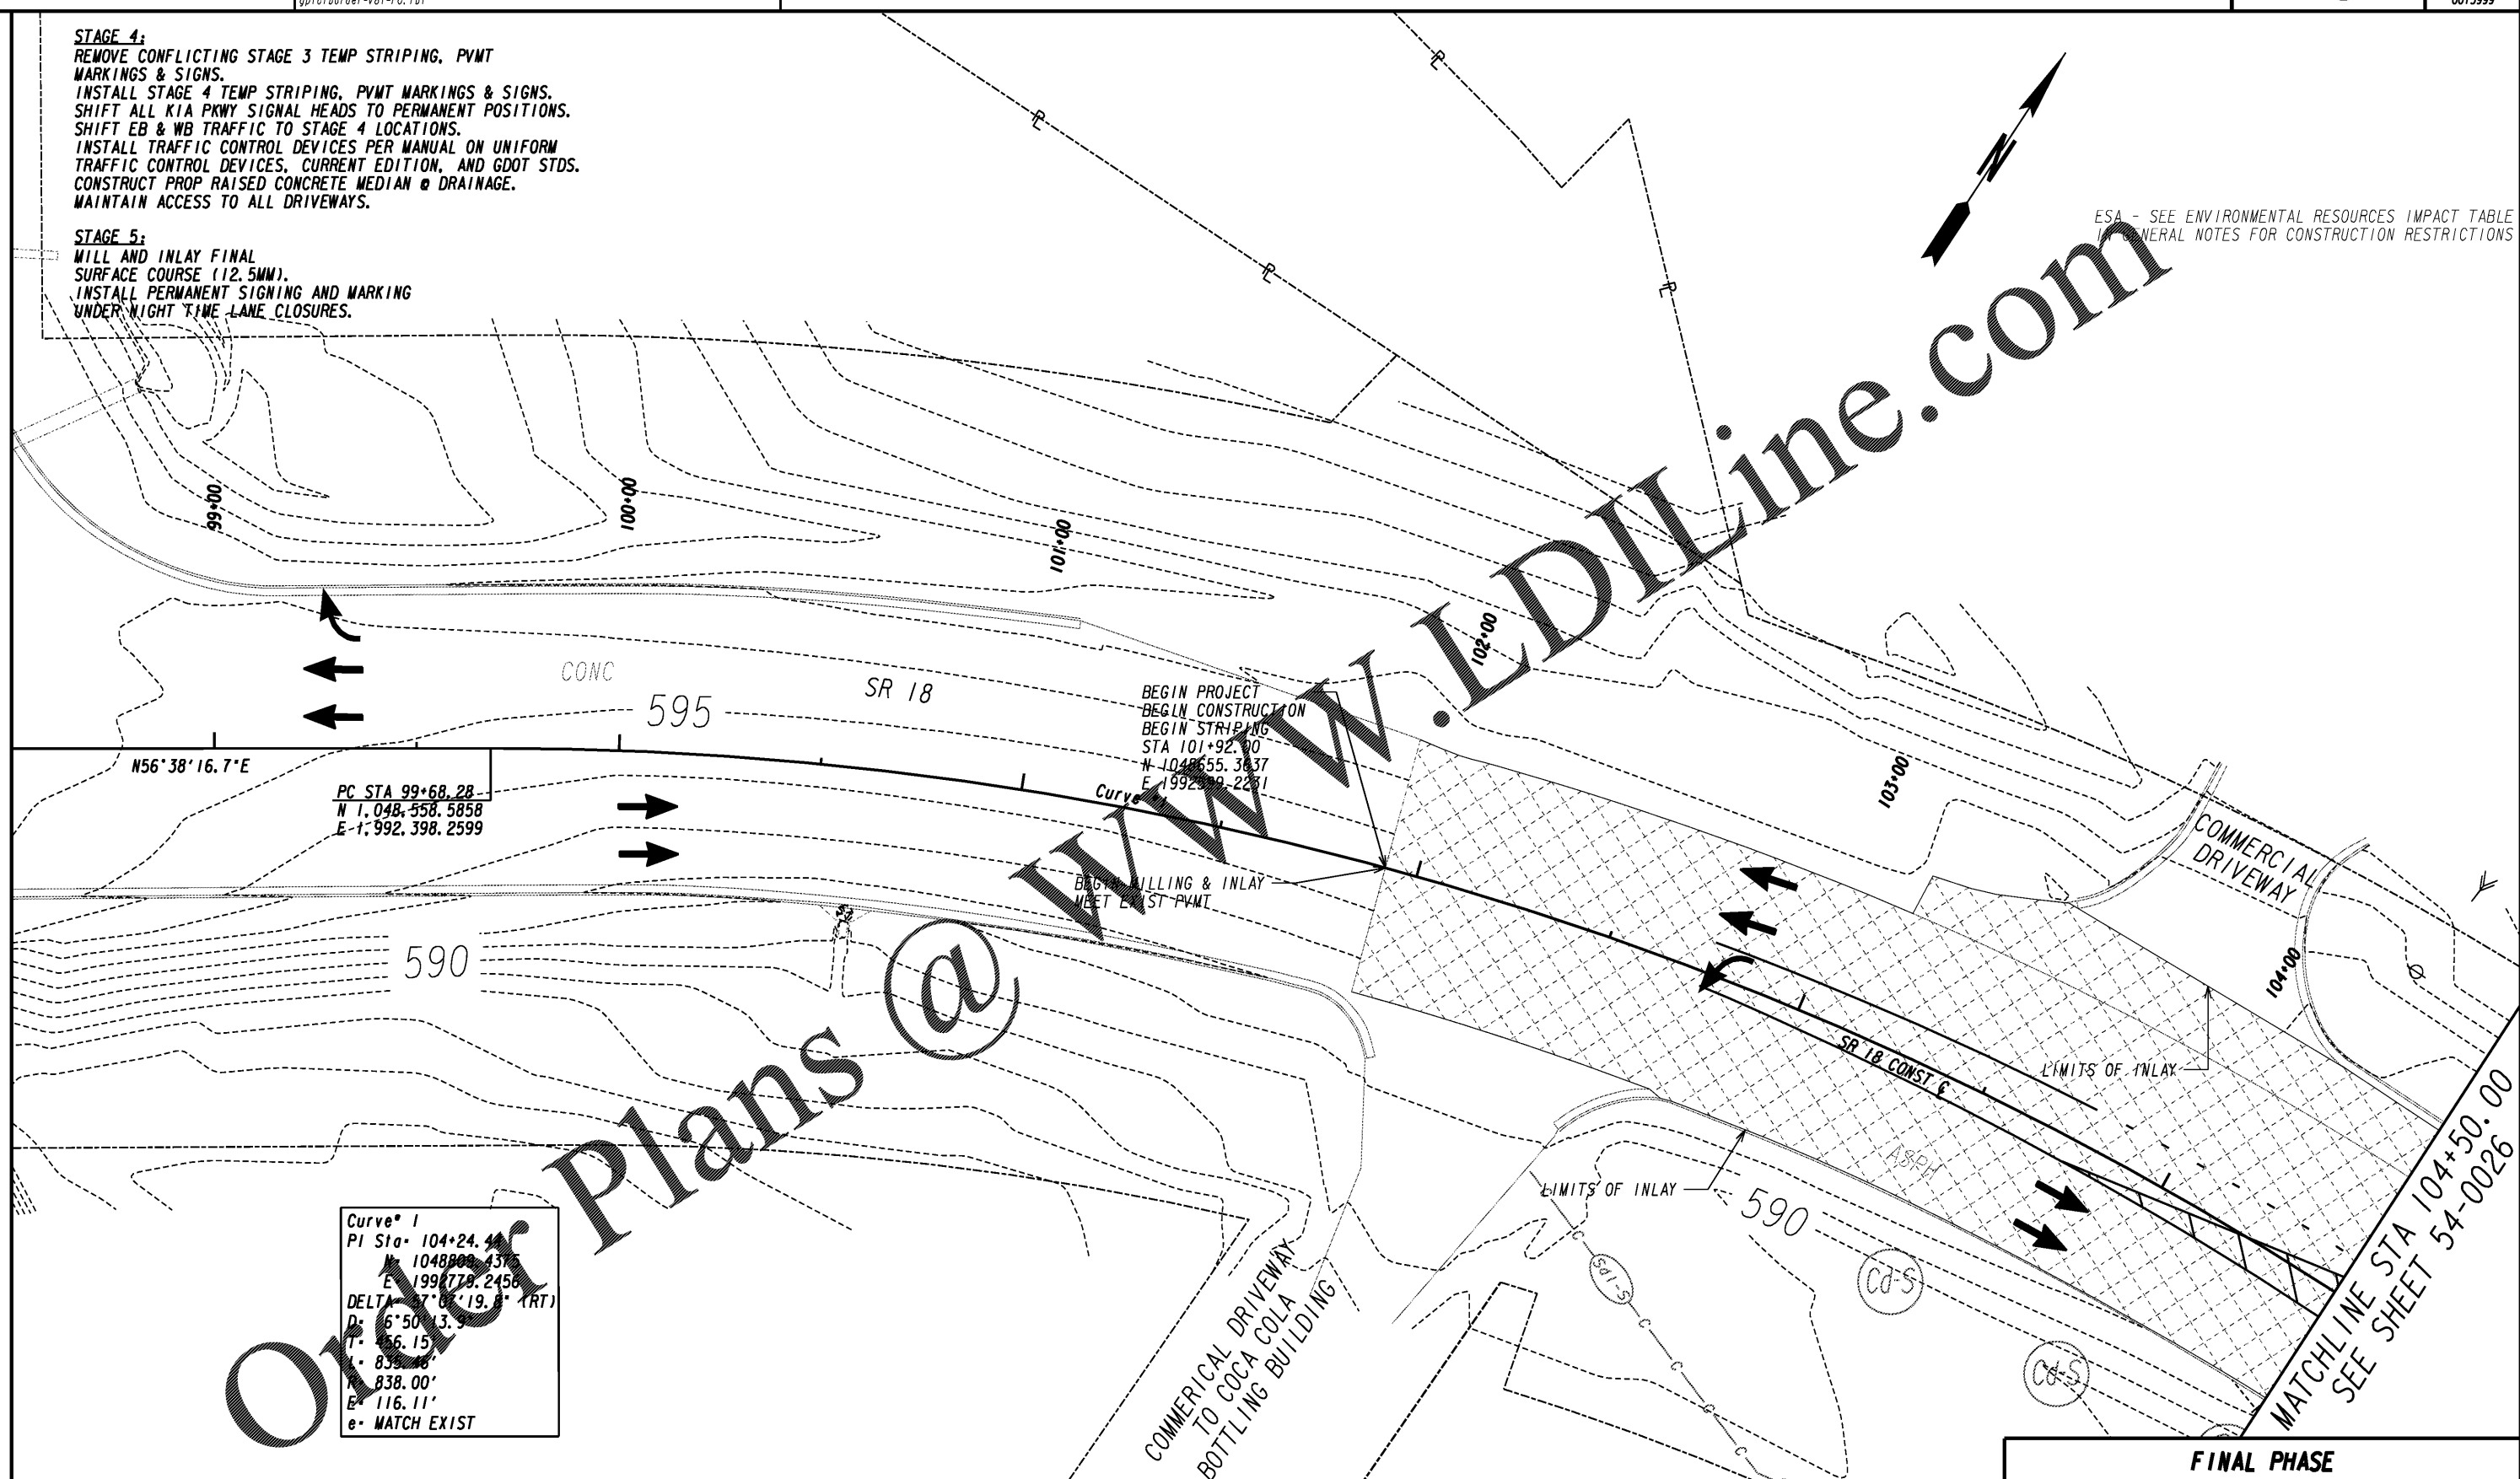

N56°38'16.7"E

PC STA 99+68.28
 N 1,048,558.5858
 E -1,992,398.2599

BEGIN PROJECT
 BEGIN CONSTRUCTION
 BEGIN STRIPING
 STA 101+92.00
 N 1048555.3837
 E 1992398.2281

Curve 1

BEGIN MILLING & INLAY
 MEET EXIST PVMT

Curve 1
 PI Sta 104+24.41
 N 1048808.4375
 E 1998778.2458
 DELTA 7°07'19.8" (RT)
 D: 6°50'13.5"
 L: 859.28'
 E: 838.00'
 E: 116.11'
 e: MATCH EXIST

Plans @

COMMERCIAL DRIVEWAY
 TO COCA COLA
 BOTTLING BUILDING

MATCHLINE STA 104+50.00
 SEE SHEET 54-0026

PROPERTY AND EXISTING R/W LINE
 REQUIRED R/W LINE
 CONSTRUCTION LIMITS
 EASEMENT FOR CONSTR
 & MAINTENANCE OF SLOPES
 EASEMENT FOR CONSTR OF SLOPES
 EASEMENT FOR CONSTR OF DRIVES

-----e-----
 ---C---F---
 [Hatched Box]
 [Hatched Box]
 [Hatched Box]

BEGIN LIMIT OF ACCESS.....BLA
 END LIMIT OF ACCESS.....ELA
 LIMIT OF ACCESS
 REQ'D R/W & LIMIT OF ACCESS
 ORANGE BARRIER FENCE
 ESA - ENV. SENSITIVE AREA
 (SEE ERIT TABLE)

INFRASTRUCTURE
 CONSULTING & ENGINEERING
 4940 PEACHTREE INDUSTRIAL BLVD., SUITE 310
 NORCROSS, GEORGIA 30071



REVISION DATES	

FINAL PHASE		
BMP LOCATION DETAILS		
SR 18 BRIDGE REPLACEMENT @ LONG CAME CREEK		
TROUP COUNTY		
STAGE 4/5 STA 101+92.00 TO STA 104+50.00		
CHECKED:	DATE:	DRAWING No.
BACKCHECKED:	DATE:	54-0025
CORRECTED:	DATE:	
VERIFIED:	DATE:	