

Curve 1
 PI Sta: 104+24.44
 N: 1048809.4375
 E: 1992779.2456
 DELTA: 57°07'19.8" (RT)
 D: 6°50'13.9"
 T: 456.15'
 L: 835.46'
 R: 838.00'
 E: 116.11'
 e: MATCH EXIST

MATCHLINE STA 104+50.00
 SEE SHEET 54-0025

MATCHLINE STA 110+00.00
 SEE SHEET 54-0027

Order Plans @ www.dl.com


INFRASTRUCTURE
 CONSULTING & ENGINEERING
 4940 PEACHTREE INDUSTRIAL BLVD., SUITE 310
 NORCROSS, GEORGIA 30071



REVISION DATES

FINAL PHASE
BMP LOCATION DETAILS
SR 18 BRIDGE REPLACEMENT @ LONG CAME CREEK
TROUP COUNTY
STAGE 4/5 STA 104+50.00 TO STA 110+00.00

CHECKED:	DATE:	DRAWING No.
BACKCHECKED:	DATE:	54-0026
CORRECTED:	DATE:	
VERIFIED:	DATE:	

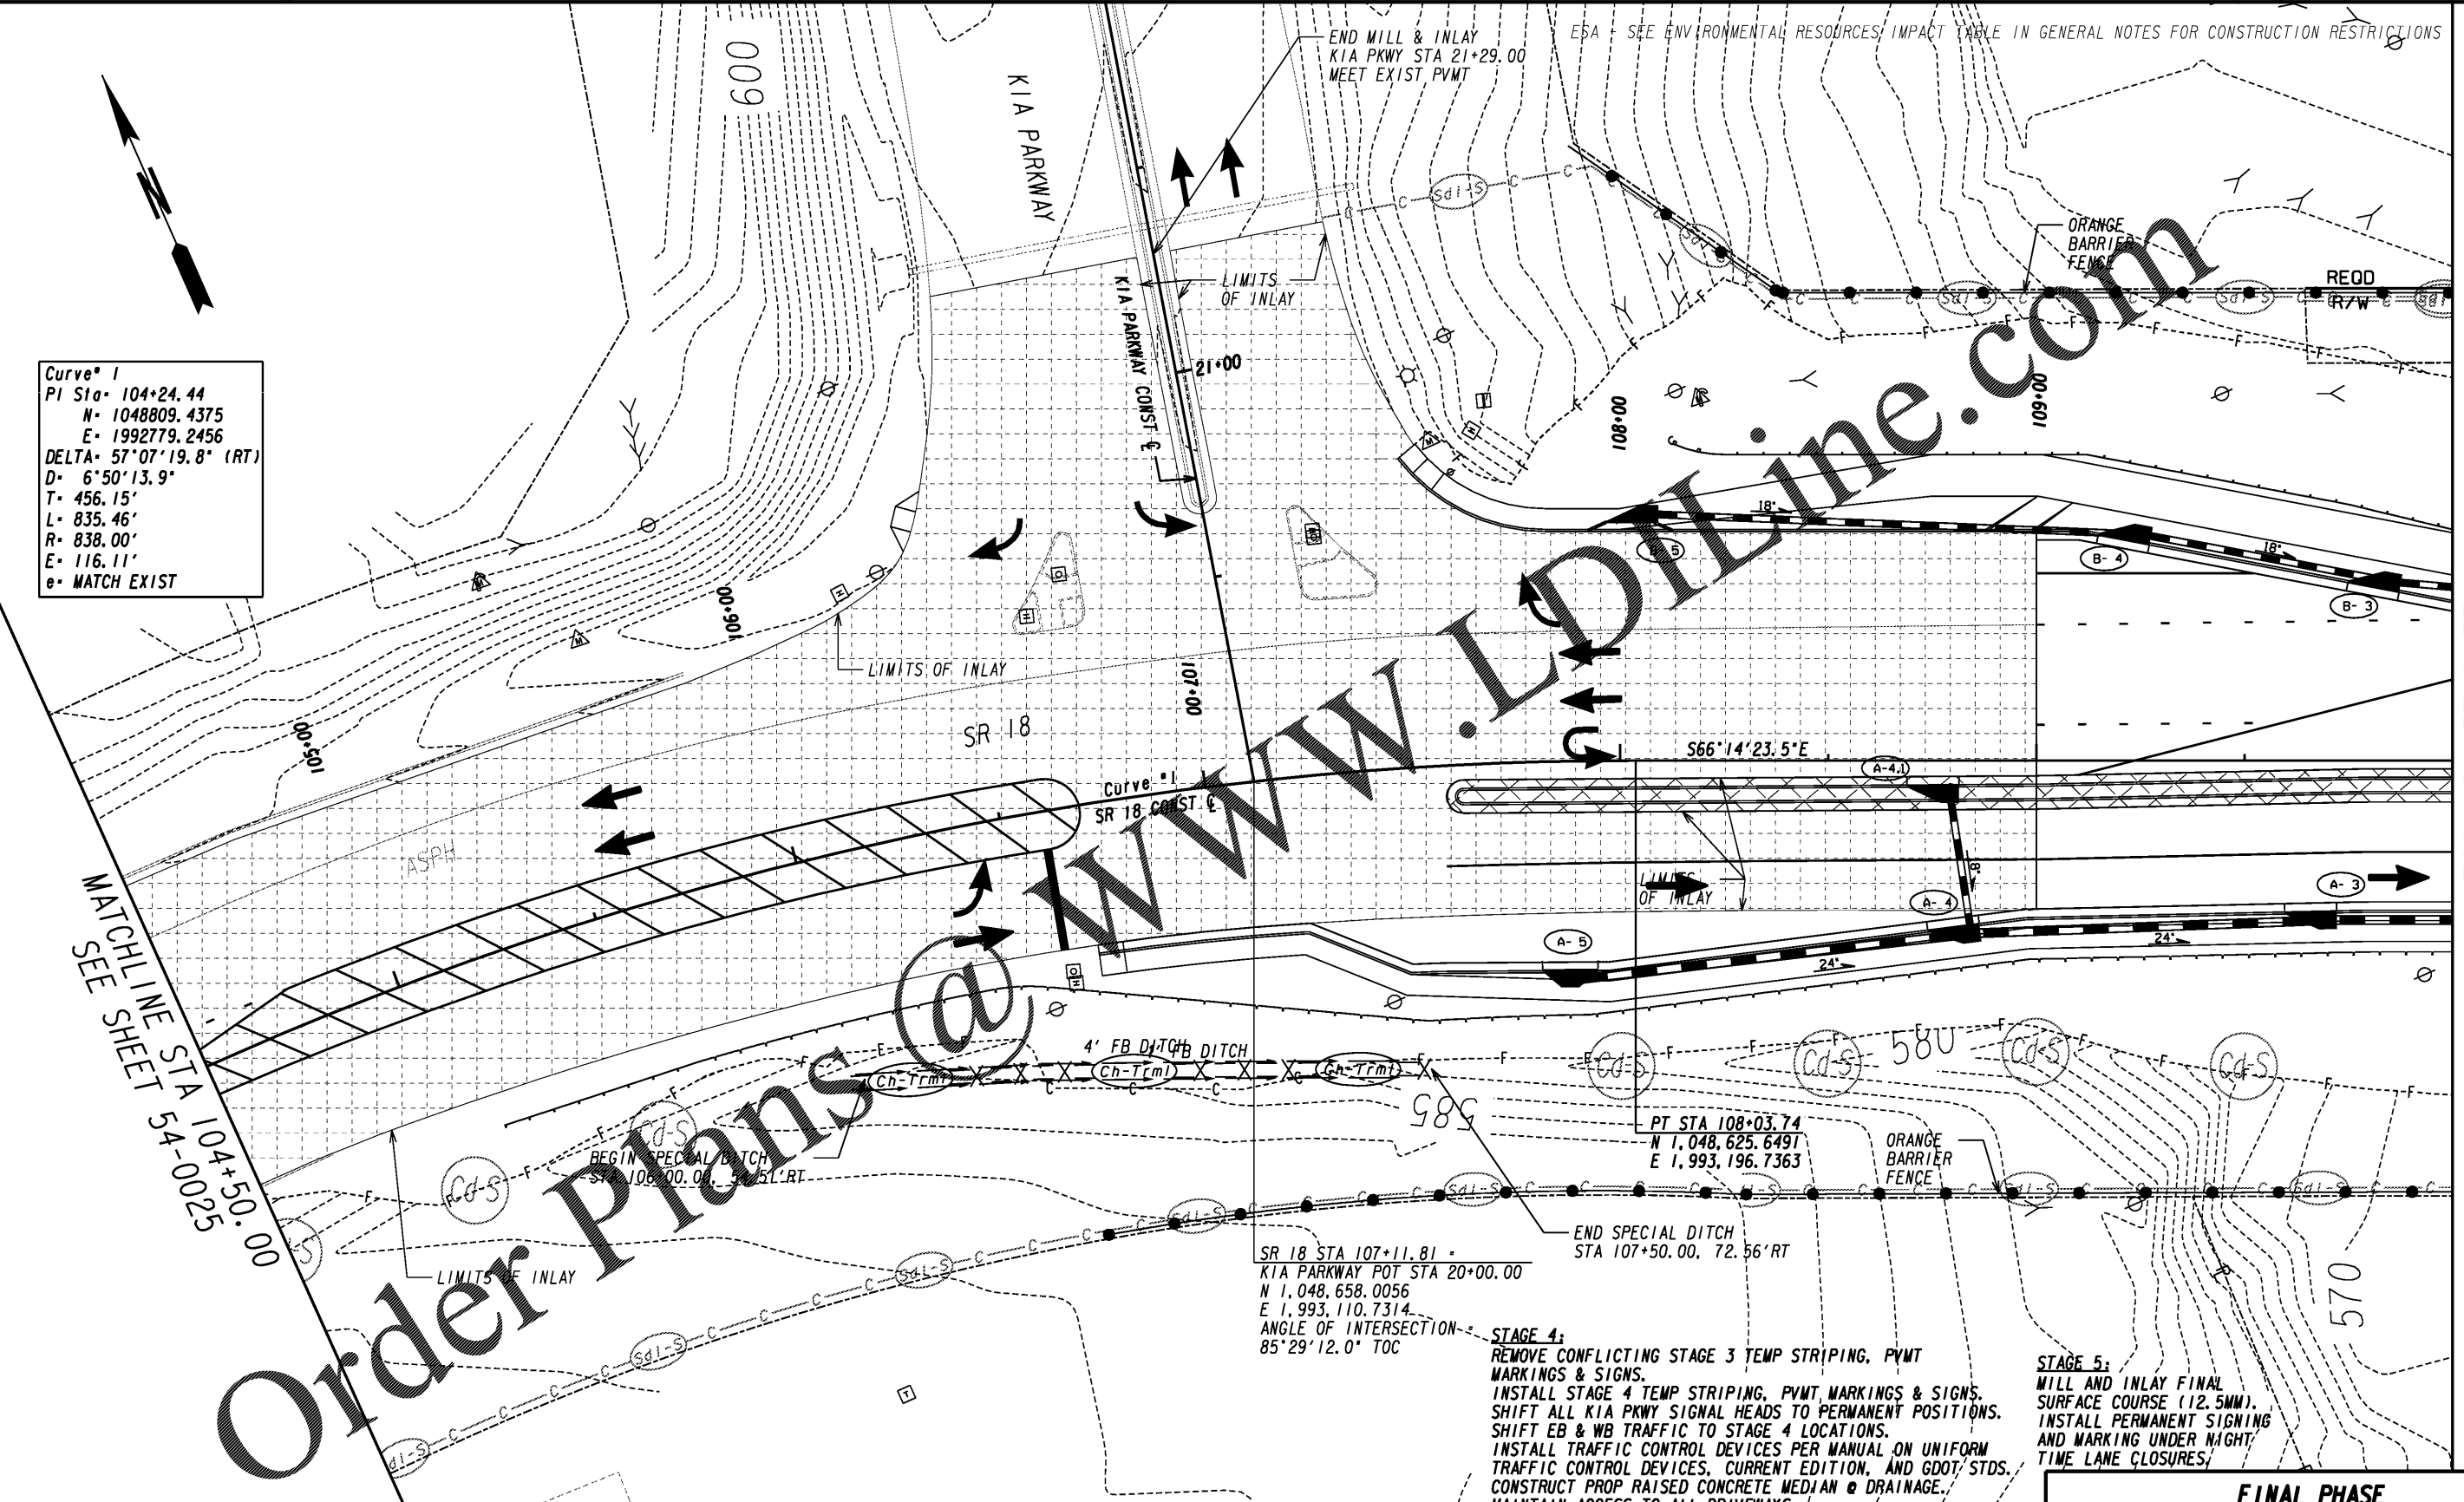

STAGE 4:
 REMOVE CONFLICTING STAGE 3 TEMP STRIPING, PVMT MARKINGS & SIGNS.
 INSTALL STAGE 4 TEMP STRIPING, PVMT MARKINGS & SIGNS.
 SHIFT ALL KIA PKWY SIGNAL HEADS TO PERMANENT POSITIONS.
 SHIFT EB & WB TRAFFIC TO STAGE 4 LOCATIONS.
 INSTALL TRAFFIC CONTROL DEVICES PER MANUAL ON UNIFORM TRAFFIC CONTROL DEVICES, CURRENT EDITION, AND GDOT STDS.
 CONSTRUCT PROP RAISED CONCRETE MEDIUM & DRAINAGE.
 MAINTAIN ACCESS TO ALL DRIVEWAYS.

STAGE 5:
 MILL AND INLAY FINAL SURFACE COURSE (12.5MM).
 INSTALL PERMANENT SIGNING AND MARKING UNDER NIGHT TIME LANE CLOSURES.

PROPERTY AND EXISTING R/W LINE	-----P-----	BEGIN LIMIT OF ACCESS.....BLA	-----
REQUIRED R/W LINE	-----C-----	END LIMIT OF ACCESS.....ELA	-----
CONSTRUCTION LIMITS	-----F-----	LIMIT OF ACCESS	-----
EASEMENT FOR CONSTR & MAINTENANCE OF SLOPES	-----	REQ'D R/W & LIMIT OF ACCESS	-----
EASEMENT FOR CONSTR OF SLOPES	-----	ORANGE BARRIER FENCE	-----
EASEMENT FOR CONSTR OF DRIVES	-----	ESA - ENV. SENSITIVE AREA (SEE ERIT TABLE)	-----