


Due Feb 29 08:32:19 2008 \NCP01-05N1\0CF\05B\MLW\locf\postd\David\work\king\amd-19.dwg

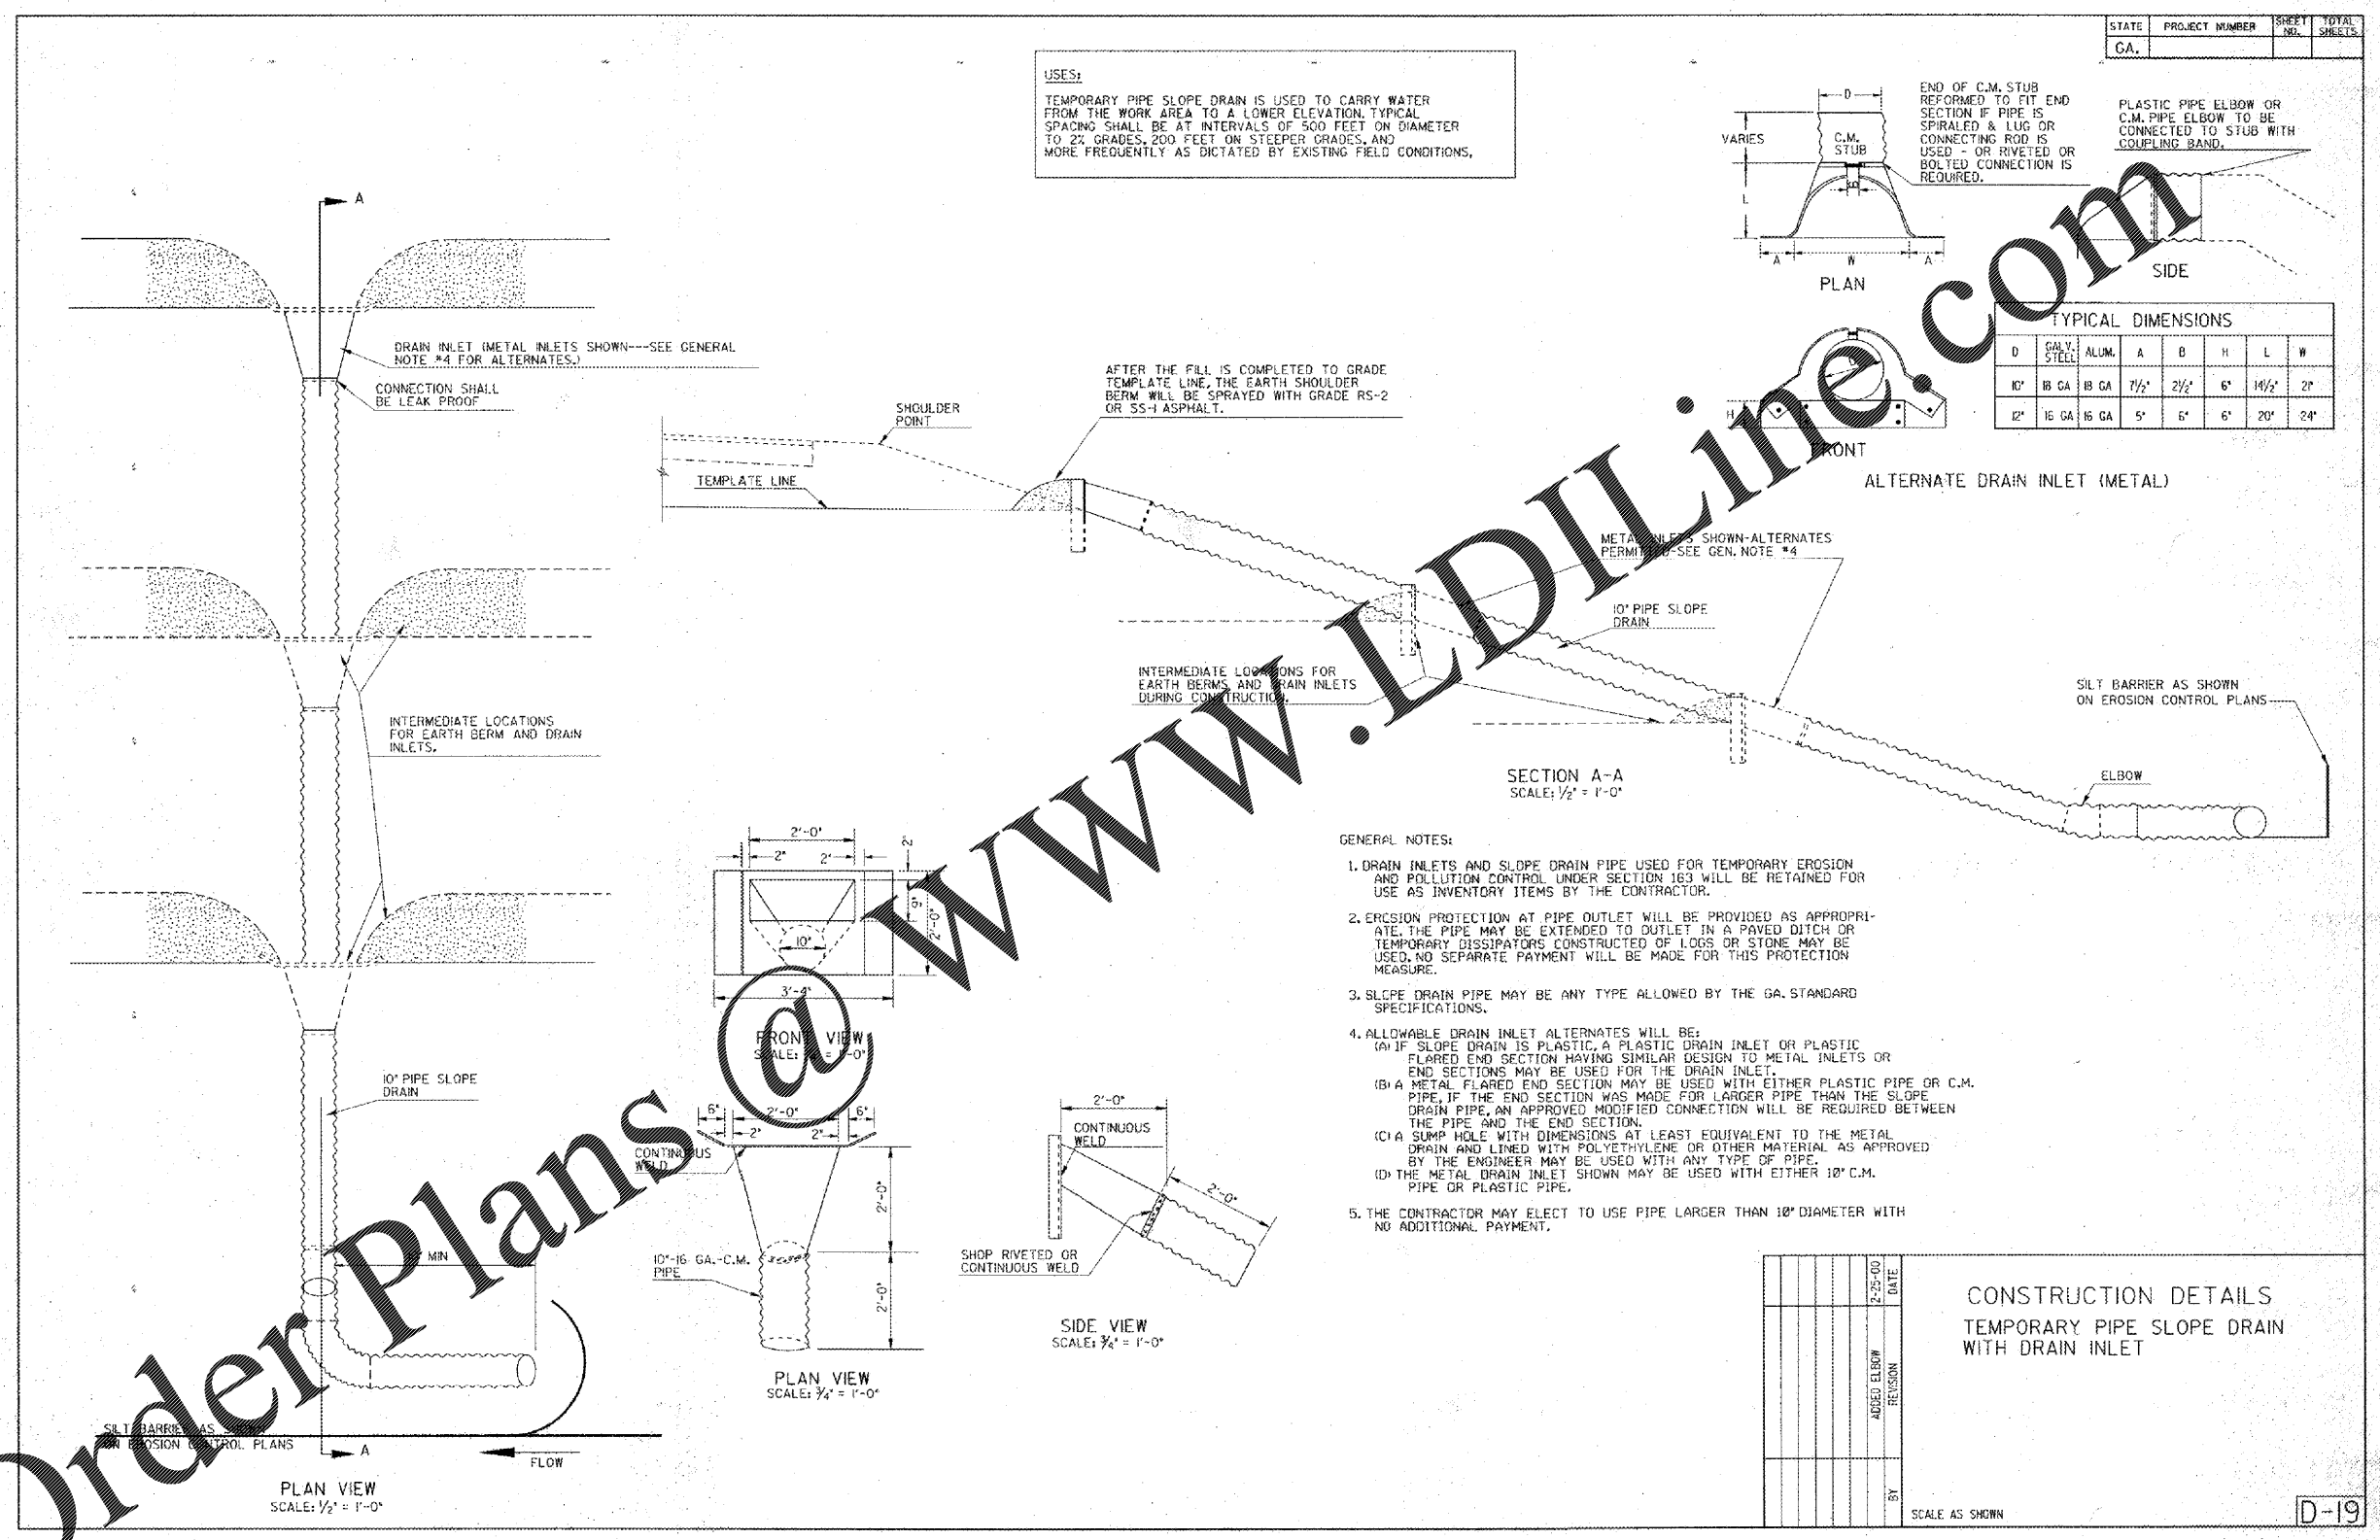

Order Plans @ www.diline.com

NO.	DATE	REVISION
1	2-25-00	ADDED ELBOW

CONSTRUCTION DETAILS
TEMPORARY PIPE SLOPE DRAIN
WITH DRAIN INLET

SCALE AS SHOWN

D-19