

Lancaster County, South Carolina  
**Heath Springs Soccer Complex**


200 Boyd Faile Road  
Heath Springs, SC 29058

Revisions:  
PER REVIEW COMMENTS-1 01/28/2021

Proj. No.: 80703  
Date: 10/09/2020


Sheet Name:  
Site Signage  
& Fencing Plan

**L-200**

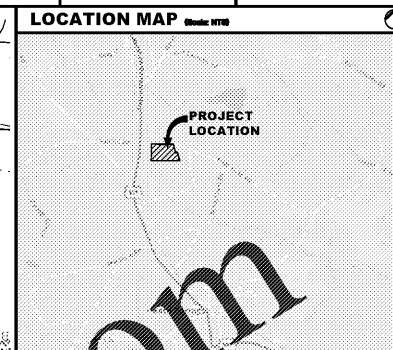


- FENCING POST NOTES**
1. LINES SHOWN ON CONSTRUCTION DOCUMENTS DEPICTING FENCE TYPES ARE DIAGRAMMATICALLY DRAWN AND DO NOT REFLECT THE TOTAL NUMBER OF POSTS AND FENCE SPACES NECESSARY FOR CONSTRUCTION OF THE FENCE. SEE FENCE DETAILS FOR SPECIFIC POST SPACING.
  2. FENCING LAYOUT IS TO BE REVIEWED BY OWNER AND LANDSCAPE ARCHITECT IN FIELD PRIOR TO ORDERING MATERIALS AND INSTALLATION.
  3. ALL CHAIN LINK FENCE TO BE BLACK VINYL-COATED. HEIGHT PER PLAN.
  4. EACH SPORT NETTING SYSTEM STARTS AND TERMINATES W/ A 6" STEEL POLE W/ ANOTHER 6" STEEL POLE SPACED EVERY 100 FT. 4" STEEL POLES SPACED EVERY 20' BETWEEN EA. 6" POLE.
  5. POLE AND POST ARE USED INTERCHANGEABLY ON PLAN.


- NOTE:**
1. THE GENERAL CONTRACTOR IS TO BE RESPONSIBLE FOR OBTAINING ALL CONSTRUCTION PERMITS, INCLUDING ANCILLARY STRUCTURES SUCH AS MONUMENT SIGNAGE, SHELTER, RETAINING WALLS, SHADE STRUCTURE (ALT 1, SHEET L-201), SCOREBOARDS (ALT 2, SHEET L-201), LED SCREEN ADDITION TO ENTRY MONUMENT SIGN (ALT 3, SHEET L201) AND FENCING OVER 7' HT., 16' FIELD NETTING OVER 4' HT. CLF, AND TRANSOM ADDED OVER 5' HT. GATE (ALT 4, SHEET L-201), ETC.
  2. THE GENERAL CONTRACTOR IS TO PROVIDE OWNER APPROVED SHOP DRAWINGS WHEN FILING FOR PERMIT OF ANCILLARY STRUCTURES.

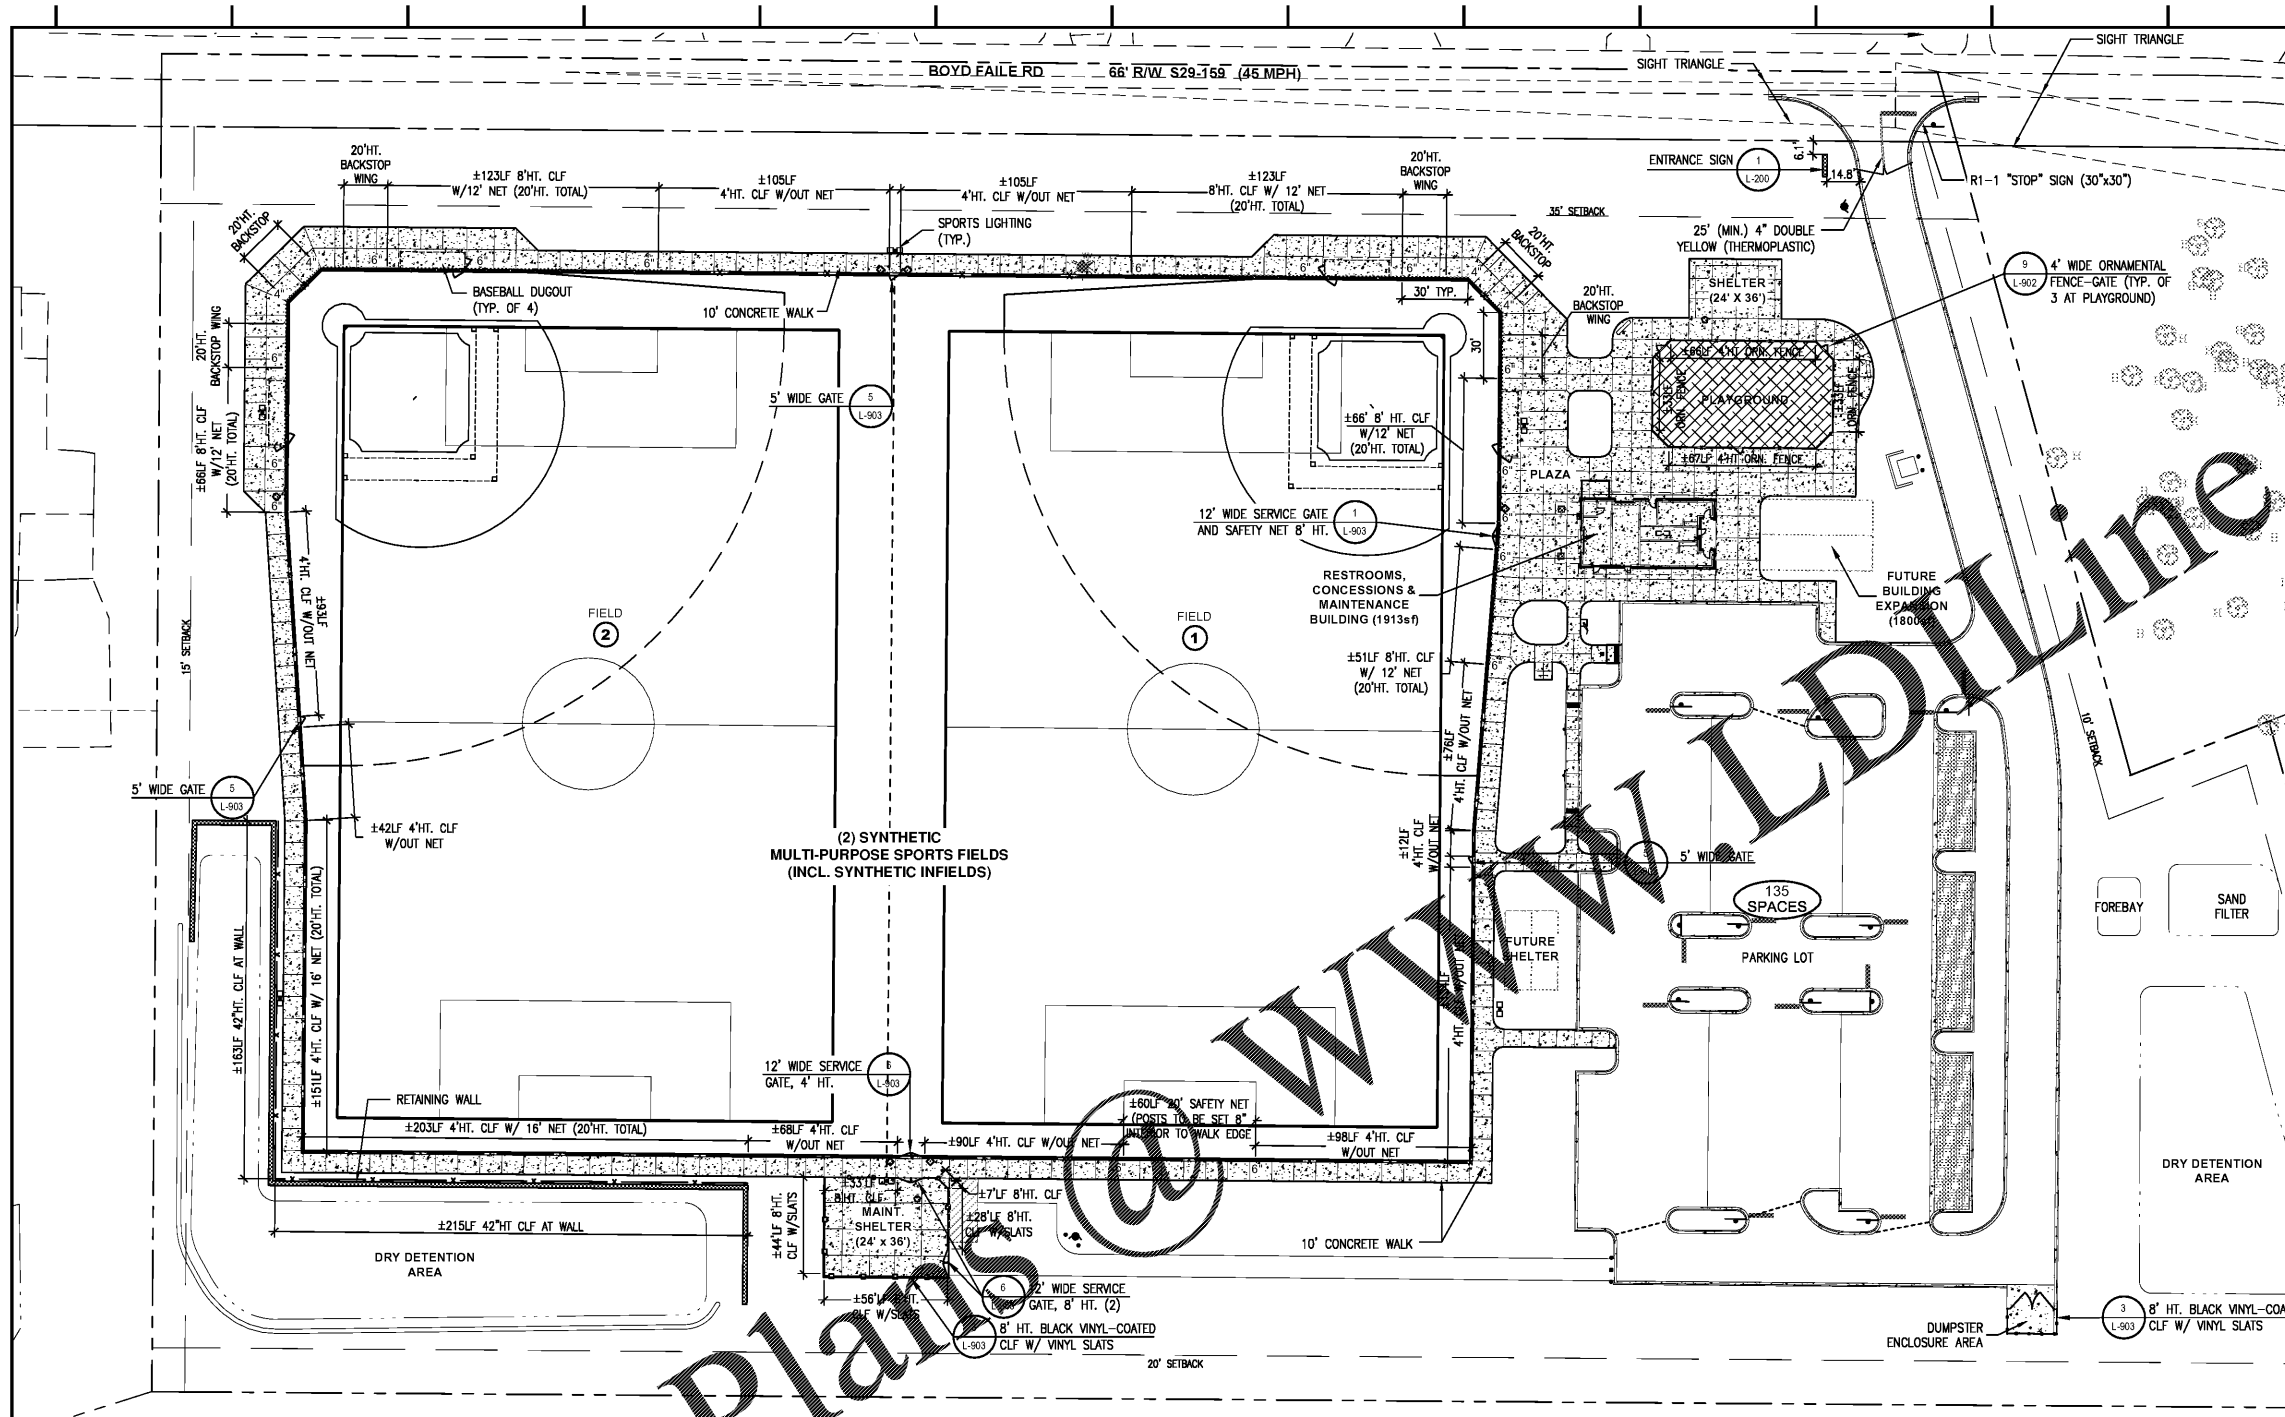

- NOTES:**
1. WHEN SIGNS ATTACHED TO 4' HEIGHT CHAIN LINK FENCE, TOP OF SIGN PANEL TO BE SET APPROXIMATELY 3" BELOW TOP POST/BEAM.
  2. WHEN SIGNS ATTACHED TO 4' HEIGHT ORNAMENTAL FENCE, TOP OF SIGN PANEL TO BE SET APPROXIMATELY 1" BELOW SECONDARY TOP POST/BEAM.

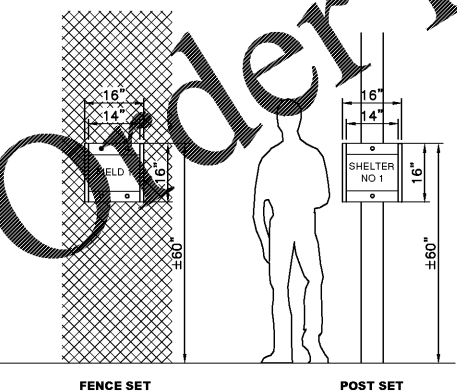

**2 IDENTIFICATION SIGNS**  
SCALE: 1"=2'-0"  
(LOCATIONS PER PLAN)

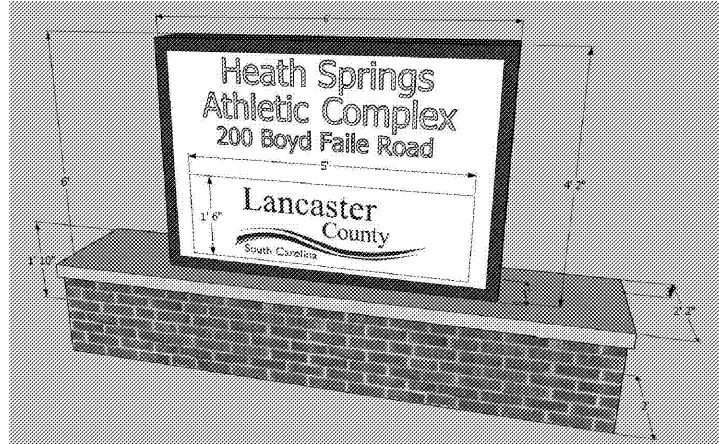

**1 ENTRANCE SIGN**  
SCALE: 1"=2'-0"

EXISTING		NEW	
	TREE (H-HARDWOOD/ E-EVERGREEN)		6" INDICATES POST SIZE
	TELEPHONE PEDESTAL		CLF CHAIN LINK FENCE
	LIGHT POLE		ORN ORNAMENTAL
	UTILITY POLE		4' HT. ORNAMENTAL FENCE EMBEDDED OR SURFACE MOUNTED
	WATER VALVE		4' HT. BLACK VINYL-COATED (CLF) W/ 16' SPORT NETTING
	FIRE HYDRANT		8' HT. BLACK VINYL-COATED (CLF) W/ 12' SPORT NETTING TO 20'HT. MAX.
	WATER METER		20' HT. SPORTS NETTING
	SANITARY SEWER MANHOLE (LANCASTER COUNTY WATER & SEWER DISTRICT)		8' HT. BLACK VINYL-COATED CLF
			8' HT. BLACK VINYL-COATED CLF W/VINYL SLATS
			DOUBLE SWING GATE (SIZE SHOWN ON PLAN)
			SWING GATE (SIZE SHOWN ON PLAN)
			FENCE SET IDENTIFICATION SIGN (TYP. OF 6)
			POST SET IDENTIFICATION SIGN (TYP. OF 2)
			R1-1 "STOP" (24"x24"), EXCEPT AS NOTED AT PRIMARY ENTRY
			24" WHITE STOP BAR (THERMOPLASTIC)

