

Lancaster County, South Carolina
Heath Springs Soccer Complex


200 Boyd Faile Road
Heath Springs, SC 29058

Revisions:
REV. PER COMMENTS - 1 01/28/2021

Proj. No.: 80703
Date: 10/09/2020

Sheet Name:
Add Alternates
Plan

L-201

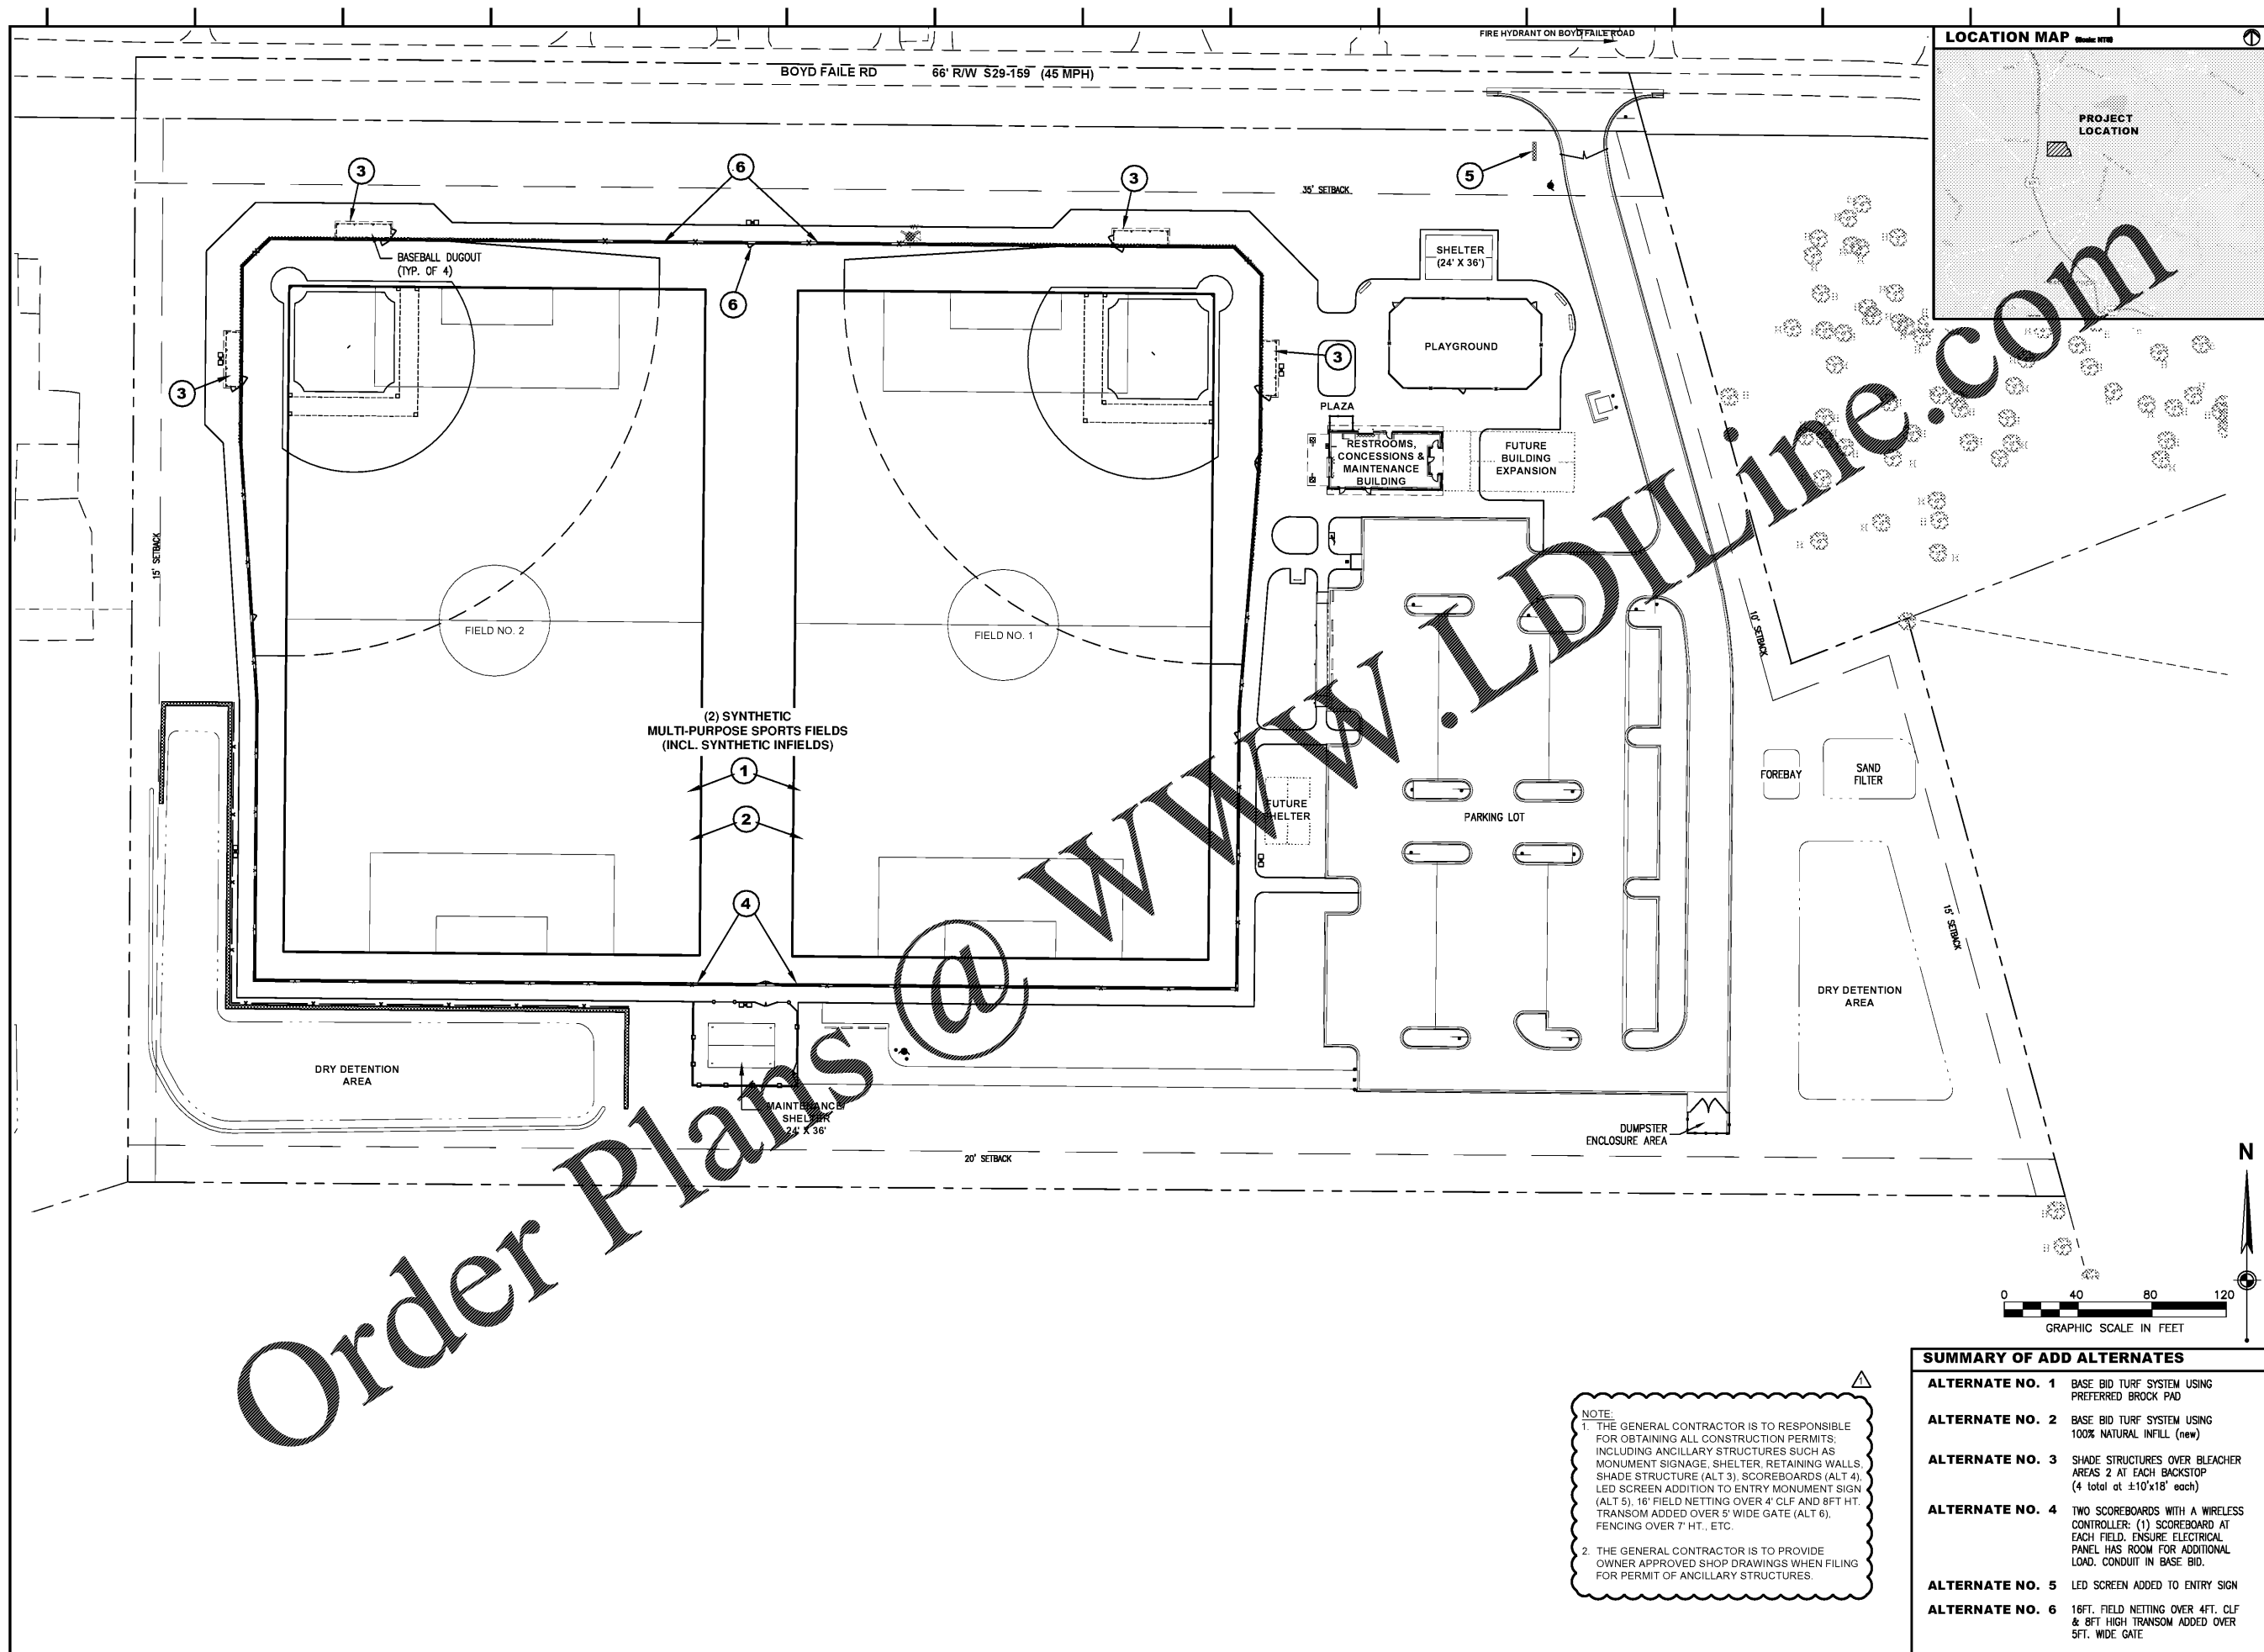

Order Plans @ www.LDILine.com

NOTE:
1. THE GENERAL CONTRACTOR IS TO BE RESPONSIBLE FOR OBTAINING ALL CONSTRUCTION PERMITS, INCLUDING ANCILLARY STRUCTURES SUCH AS MONUMENT SIGNAGE, SHELTER, RETAINING WALLS, SHADE STRUCTURE (ALT 3), SCOREBOARDS (ALT 4), LED SCREEN ADDITION TO ENTRY MONUMENT SIGN (ALT 5), 16' FIELD NETTING OVER 4' CLF AND 8FT HT. TRANSOM ADDED OVER 5' WIDE GATE (ALT 6), FENCING OVER 7' HT., ETC.
2. THE GENERAL CONTRACTOR IS TO PROVIDE OWNER APPROVED SHOP DRAWINGS WHEN FILING FOR PERMIT OF ANCILLARY STRUCTURES.

SUMMARY OF ADD ALTERNATES	
ALTERNATE NO. 1	BASE BID TURF SYSTEM USING PREFERRED BROCK PAD
ALTERNATE NO. 2	BASE BID TURF SYSTEM USING 100% NATURAL INFILL (new)
ALTERNATE NO. 3	SHADE STRUCTURES OVER BLEACHER AREAS 2 AT EACH BACKSTOP (4 total at ±10'x18' each)
ALTERNATE NO. 4	TWO SCOREBOARDS WITH A WIRELESS CONTROLLER: (1) SCOREBOARD AT EACH FIELD. ENSURE ELECTRICAL PANEL HAS ROOM FOR ADDITIONAL LOAD. CONDUIT IN BASE BID.
ALTERNATE NO. 5	LED SCREEN ADDED TO ENTRY SIGN
ALTERNATE NO. 6	16FT. FIELD NETTING OVER 4FT. CLF & 8FT HIGH TRANSOM ADDED OVER 5FT. WIDE GATE