




Lancaster County, South Carolina  
**Heath Springs Soccer Complex**  
Lancaster County Parks & Recreation Soccer Complexes  
200 Boyd Falls Road  
Heath Springs, SC 29068

Revisions:



Proj. No.: 080703  
Date: 10/09/2020

Sheet Name:  
BUILDING  
ELEVATIONS



**A-201**

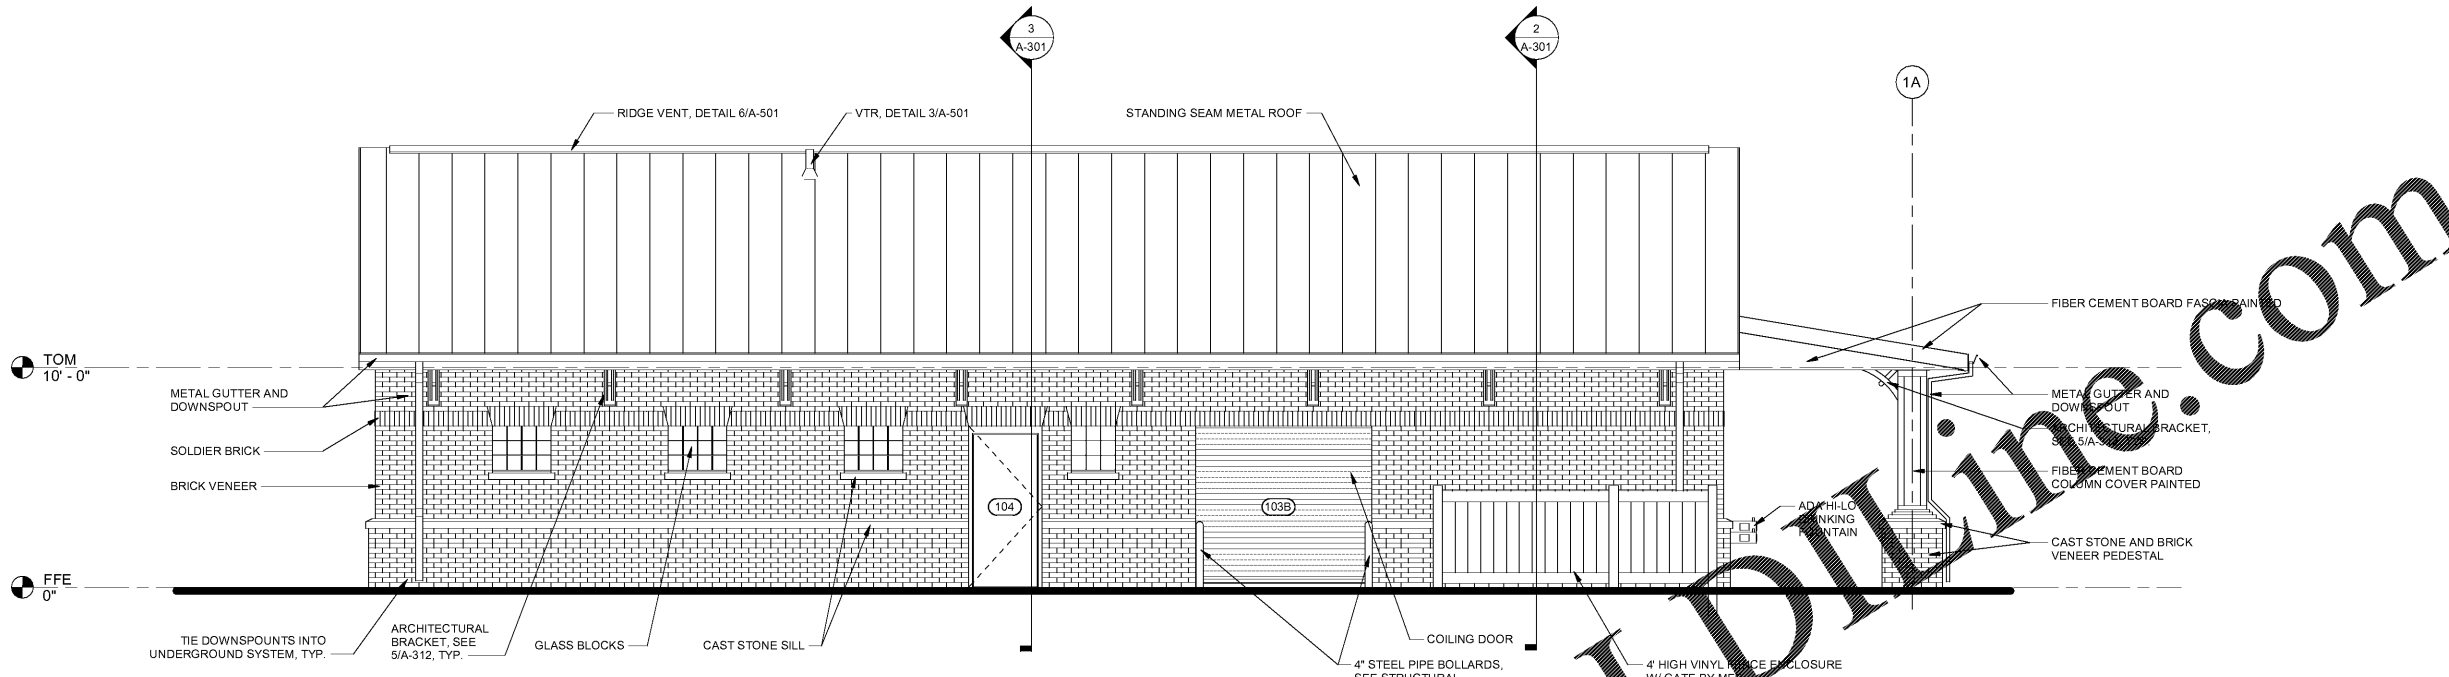

**1 BUILDING ELEVATION - NORTH**  
SCALE: 1/4" = 1'-0"

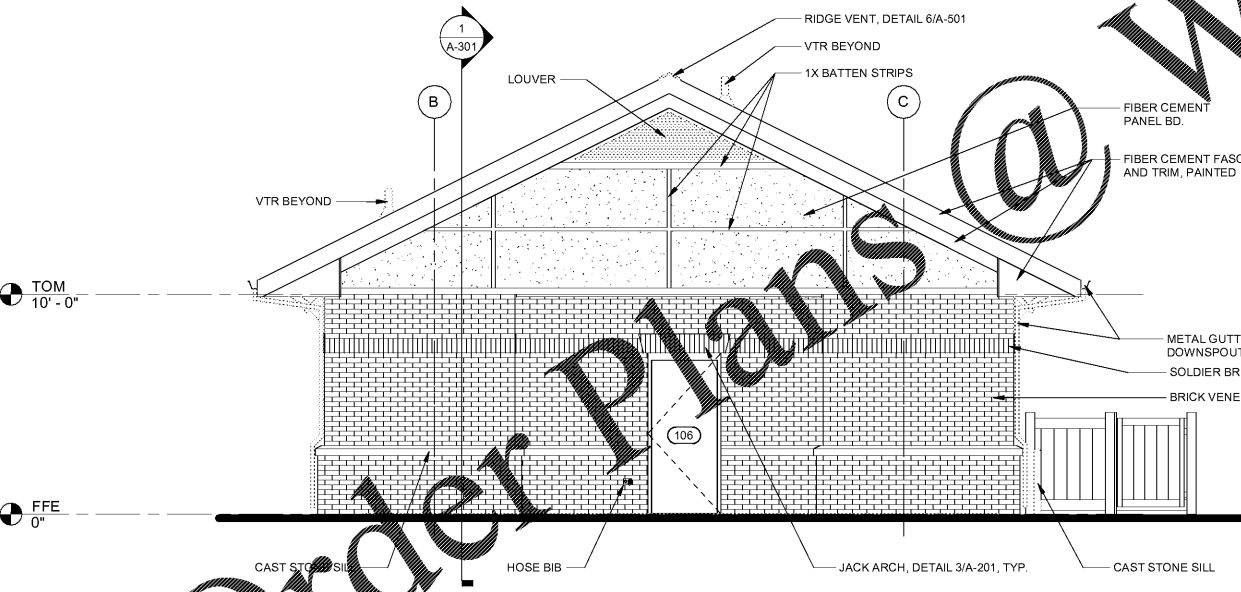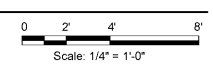

**2 BUILDING ELEVATION - EAST**  
SCALE: 1/4" = 1'-0"

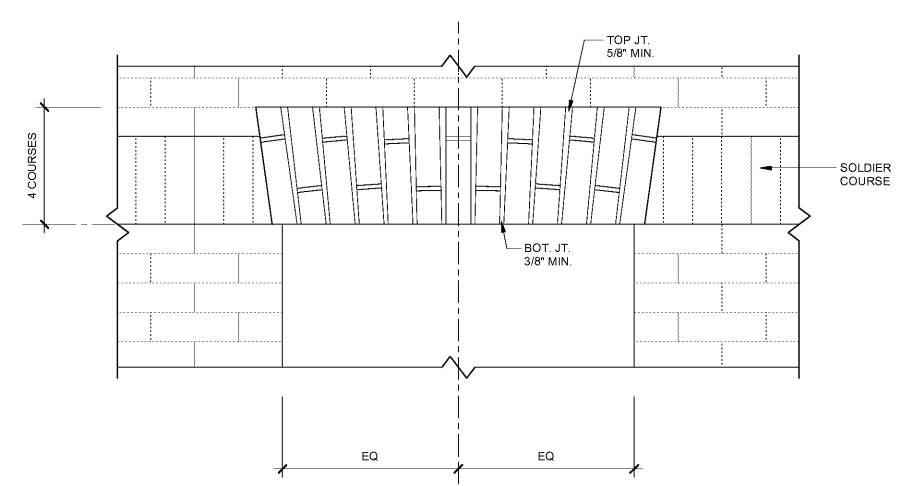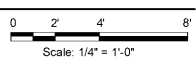

**3 JACK ARCH - ELEVATION**  
SCALE: 1 1/2" = 1'-0"

