




Lancaster County, South Carolina
Heath Springs Soccer Complex
Lancaster County Parks & Recreation Soccer Complexes
200 Boyd Falle Road
Heath Springs, SC 29068



Revisions:

Proj. No.: 080703
Date: 10/09/2020

Sheet Name:
BUILDING
ELEVATIONS

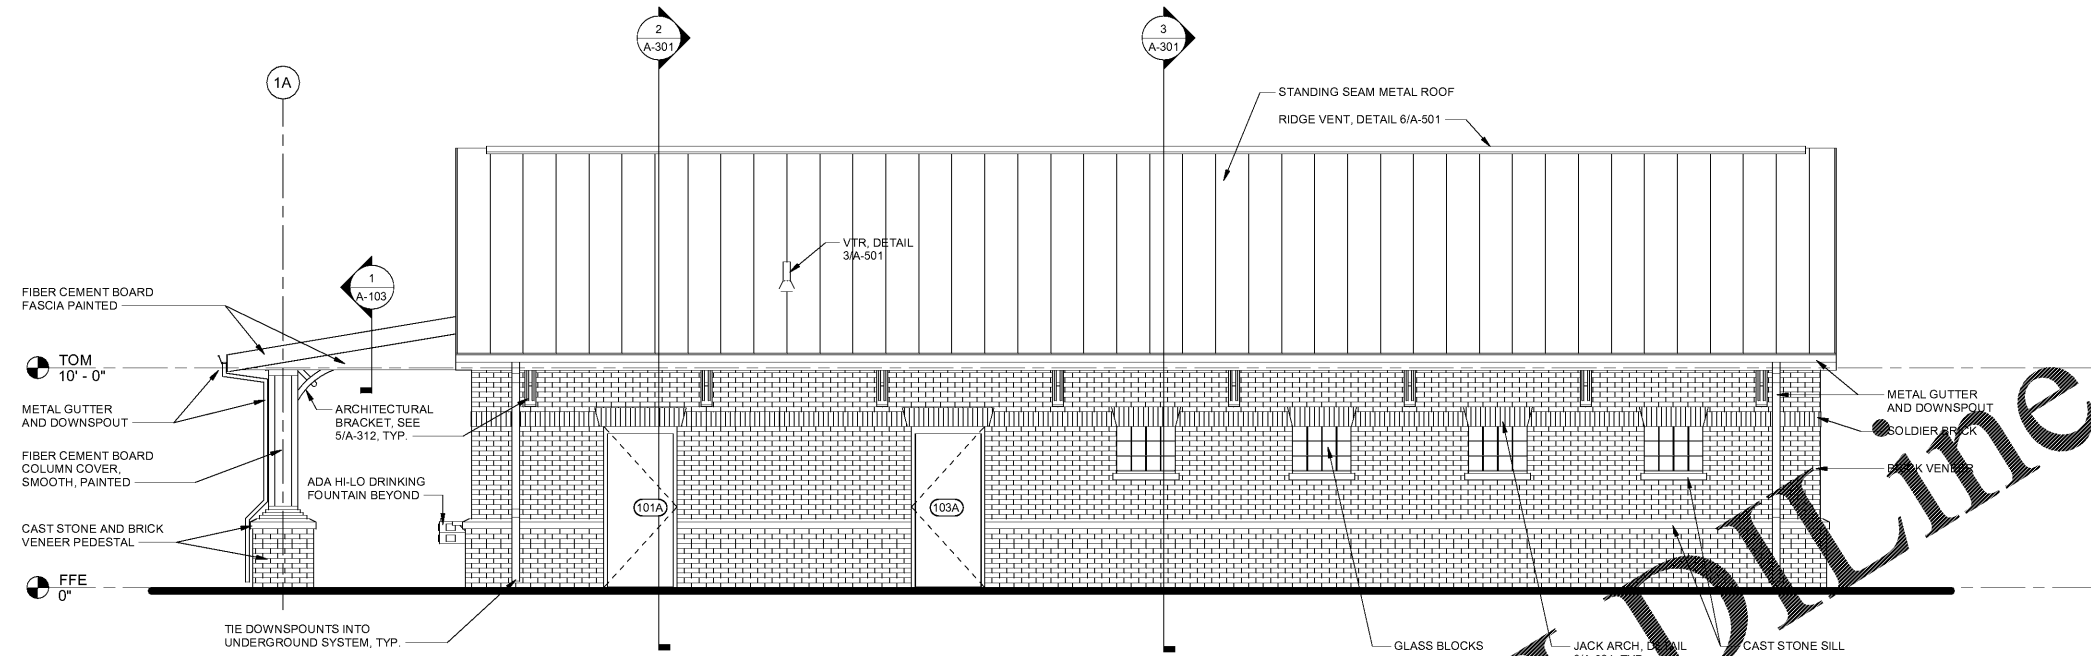

1 BUILDING ELEVATION - SOUTH
SCALE: 1/4" = 1'-0"

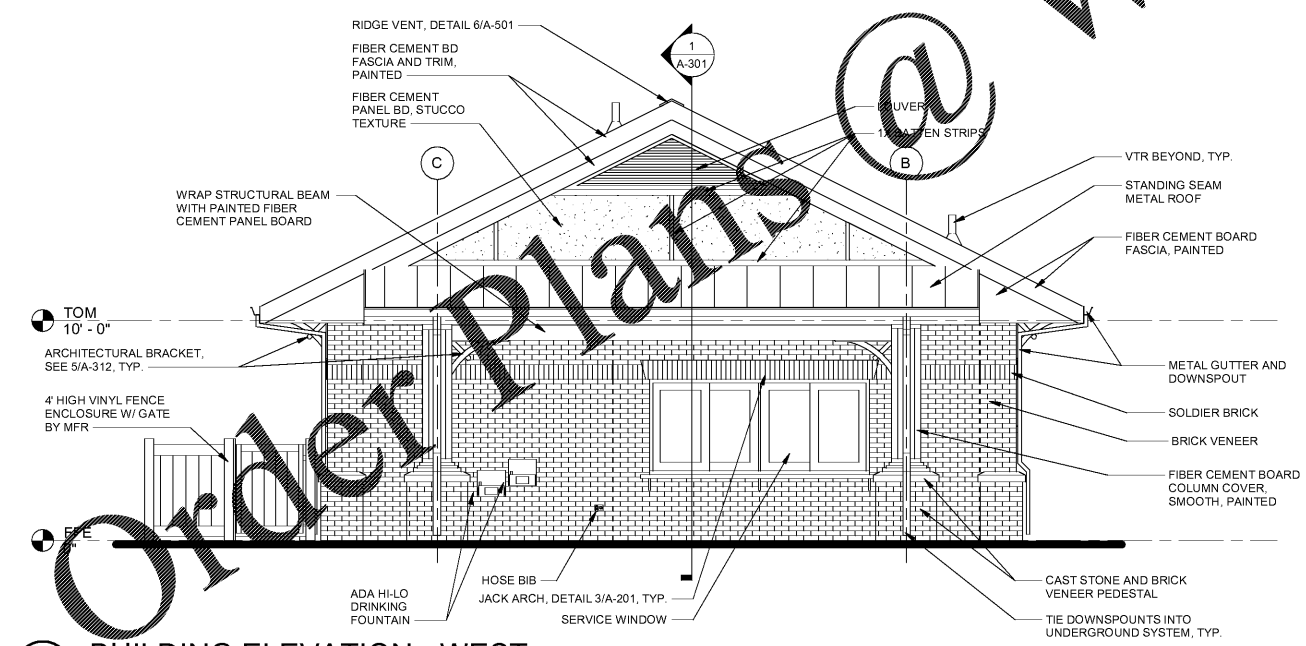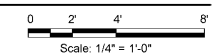

2 BUILDING ELEVATION - WEST
SCALE: 1/4" = 1'-0"

