





GENERAL NOTES:


- COVER ALL PLUMBING PIPING WITHIN ATTIC WITH MINIMUM R-19 BATT INSULATION.
- COORDINATE MECHANICAL PLATFORM SIZE AND LOCATION WITH ROOF TRUSS FRAMING.

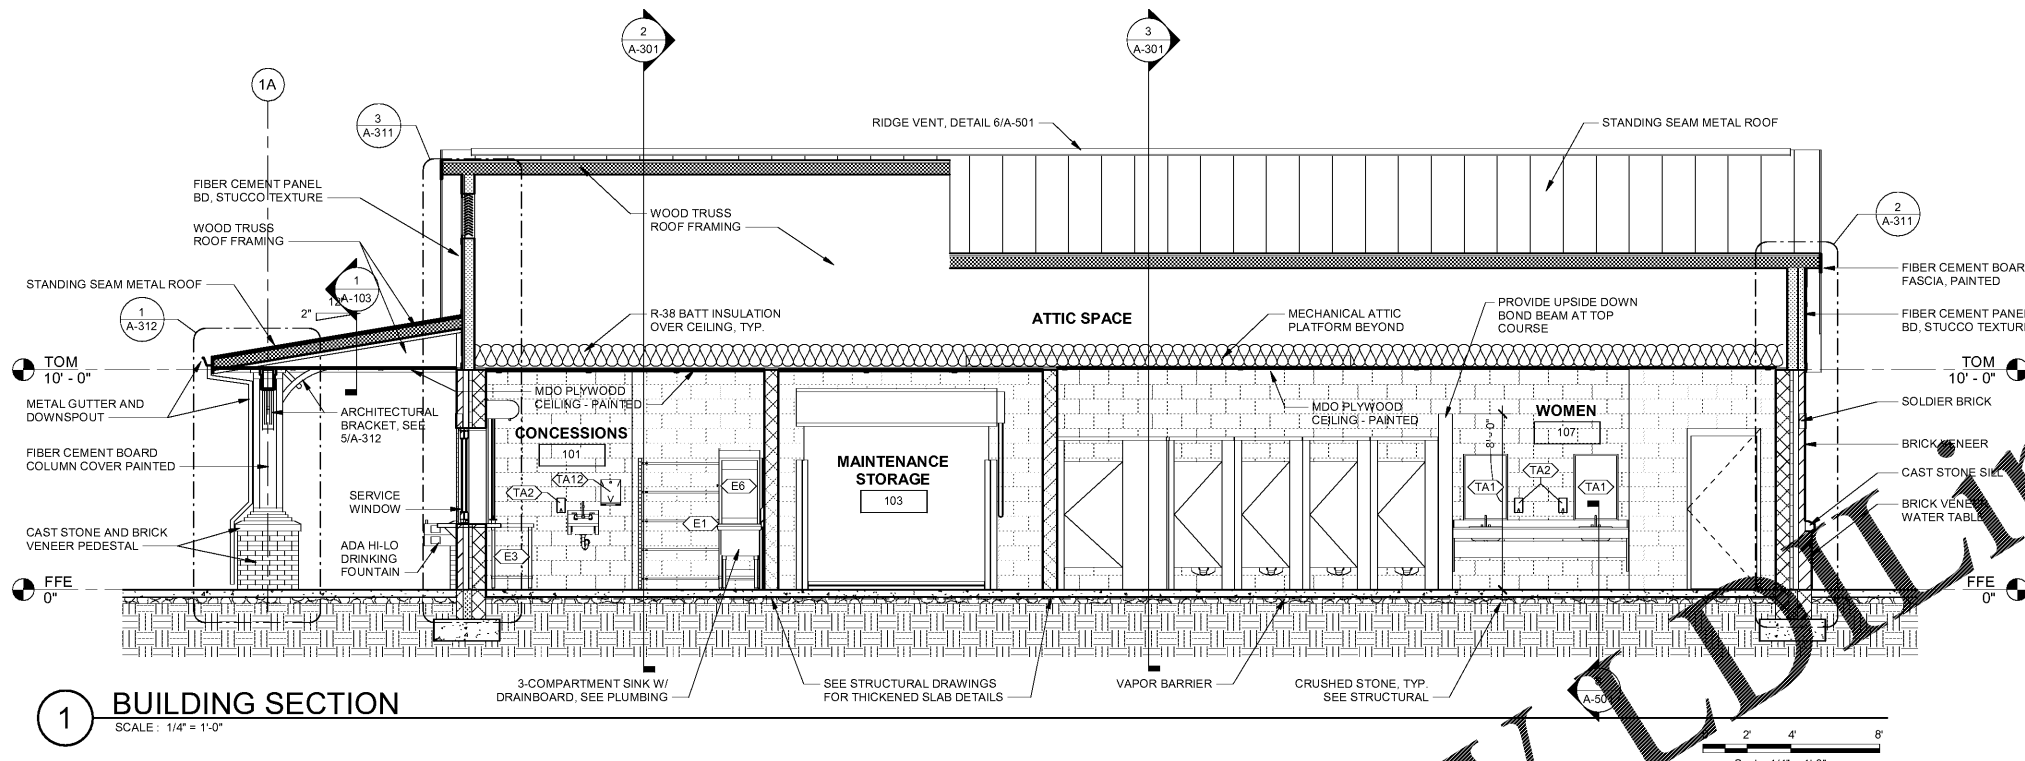

1 BUILDING SECTION
SCALE: 1/4" = 1'-0"

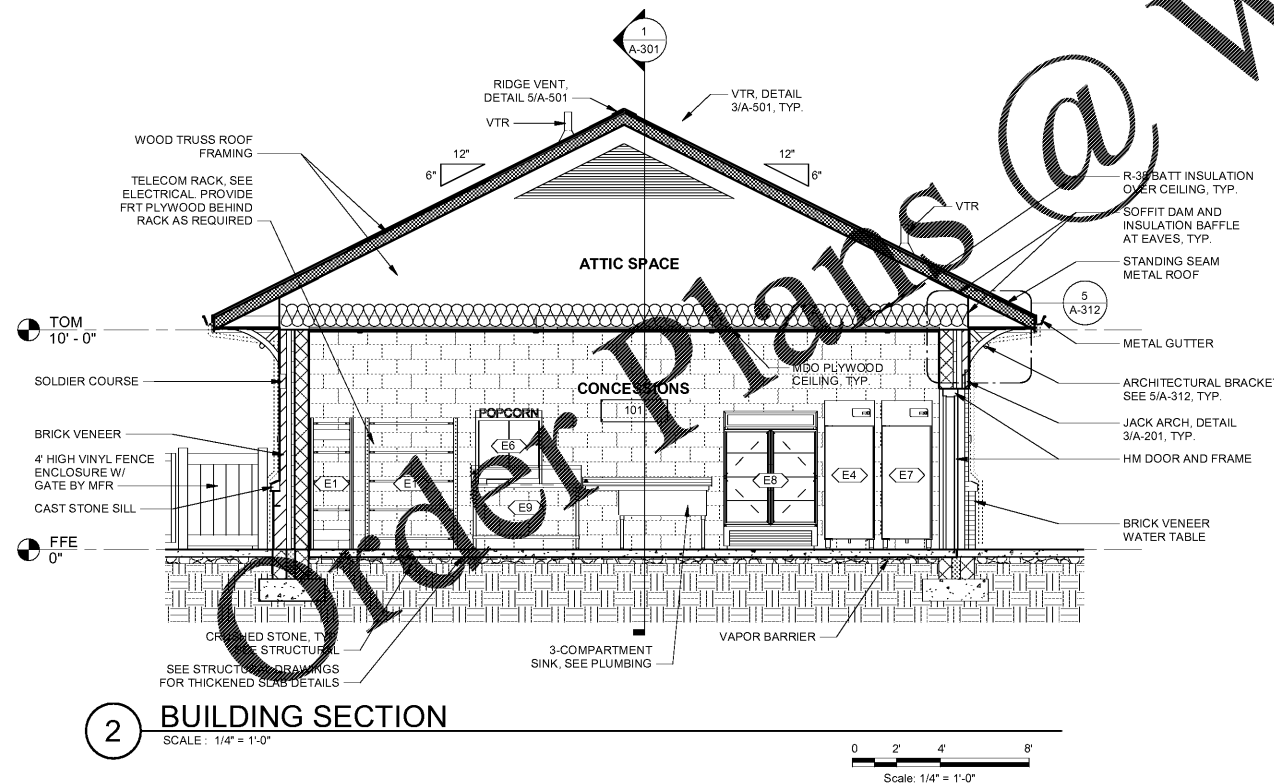

2 BUILDING SECTION
SCALE: 1/4" = 1'-0"

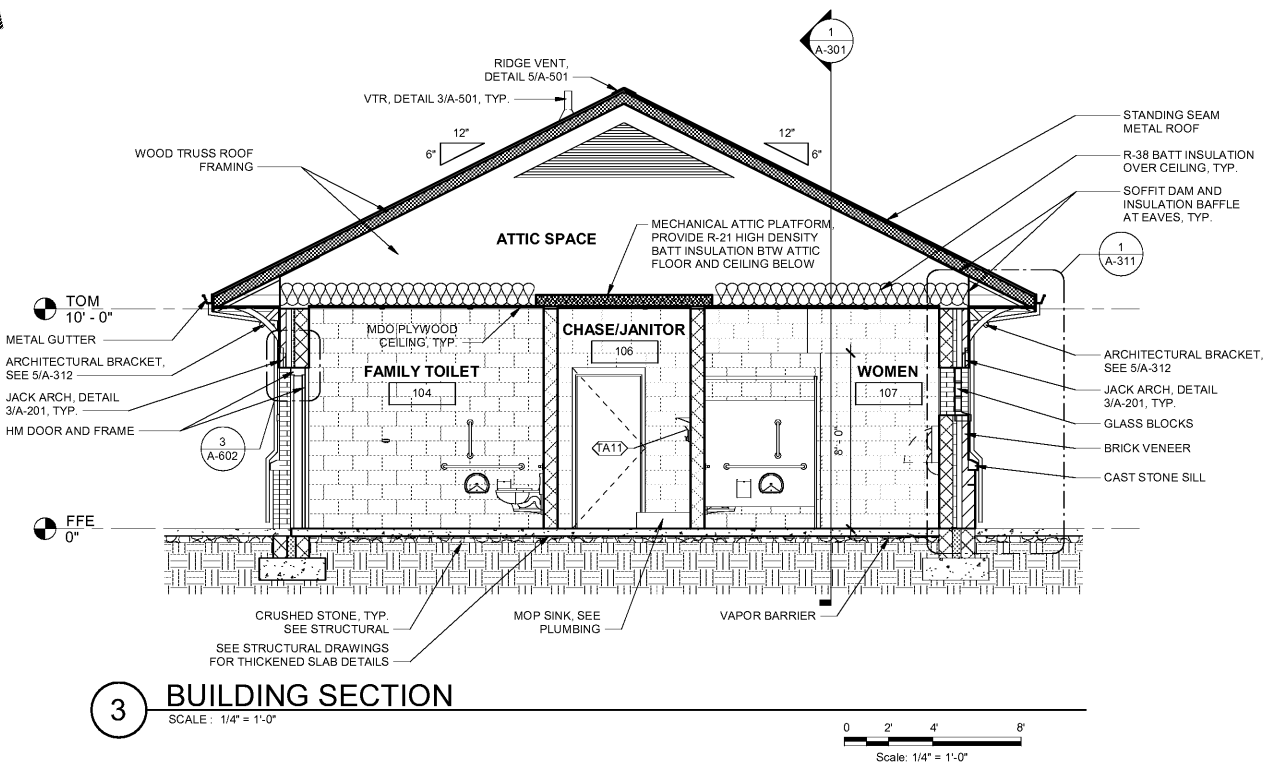

3 BUILDING SECTION
SCALE: 1/4" = 1'-0"

Lancaster County, South Carolina
Heath Springs Soccer Complex
Lancaster County Parks & Recreation Soccer Complexes
200 Boyd Falle Road
Heath Springs, SC 29068

Revisions:

Proj. No.: 080703
Date: 10/09/2020

Sheet Name:
BUILDING SECTIONS

A-301