




10/09/2020

REFERENCE KEYNOTES:

301 PROVIDE CONNECTION TO PIPING PROVIDED UNDER SITE UTILITIES.

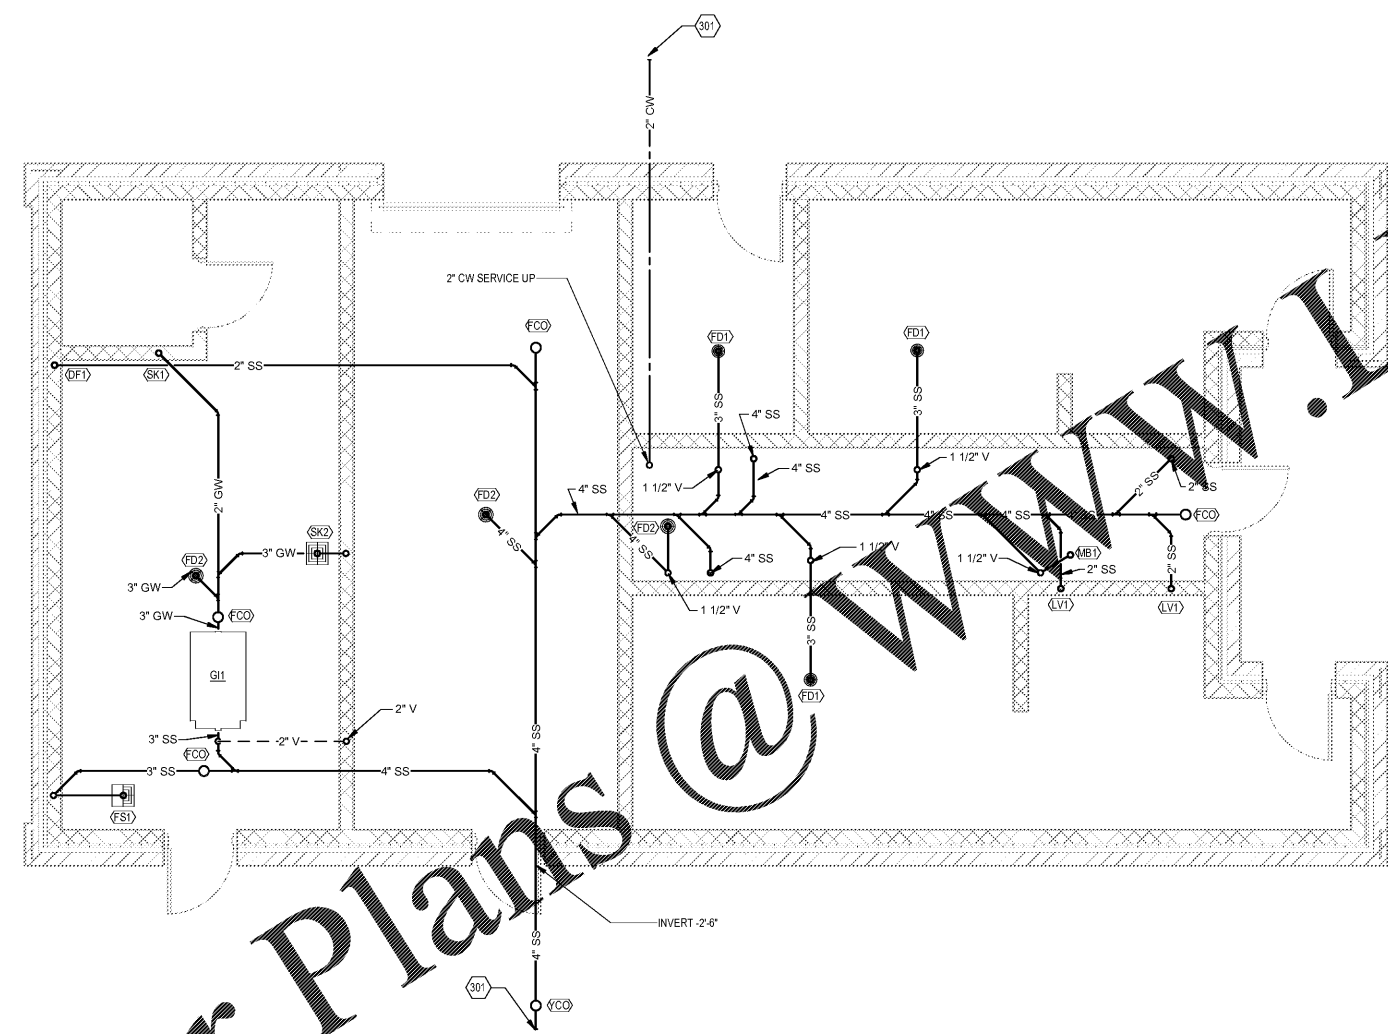

1 PLUMBING UNDERGROUND PLAN
SCALE: 1/4" = 1'-0"

Order Plans @ www.LDILine.com

Lancaster County, South Carolina
Heath Springs Soccer Complex

200 Boyd Falls Road
Heath Springs, SC 29068

△ Revisions:

Proj. No.: 80703
Date: 10/09/2020

Sheet Name:
PLUMBING
UNDERGROUND
PLAN

