




10/09/2020

REFERENCE KEYNOTES:
301 PROVIDE CONNECTION TO PIPING PROVIDED UNDER SITE UTILITIES.

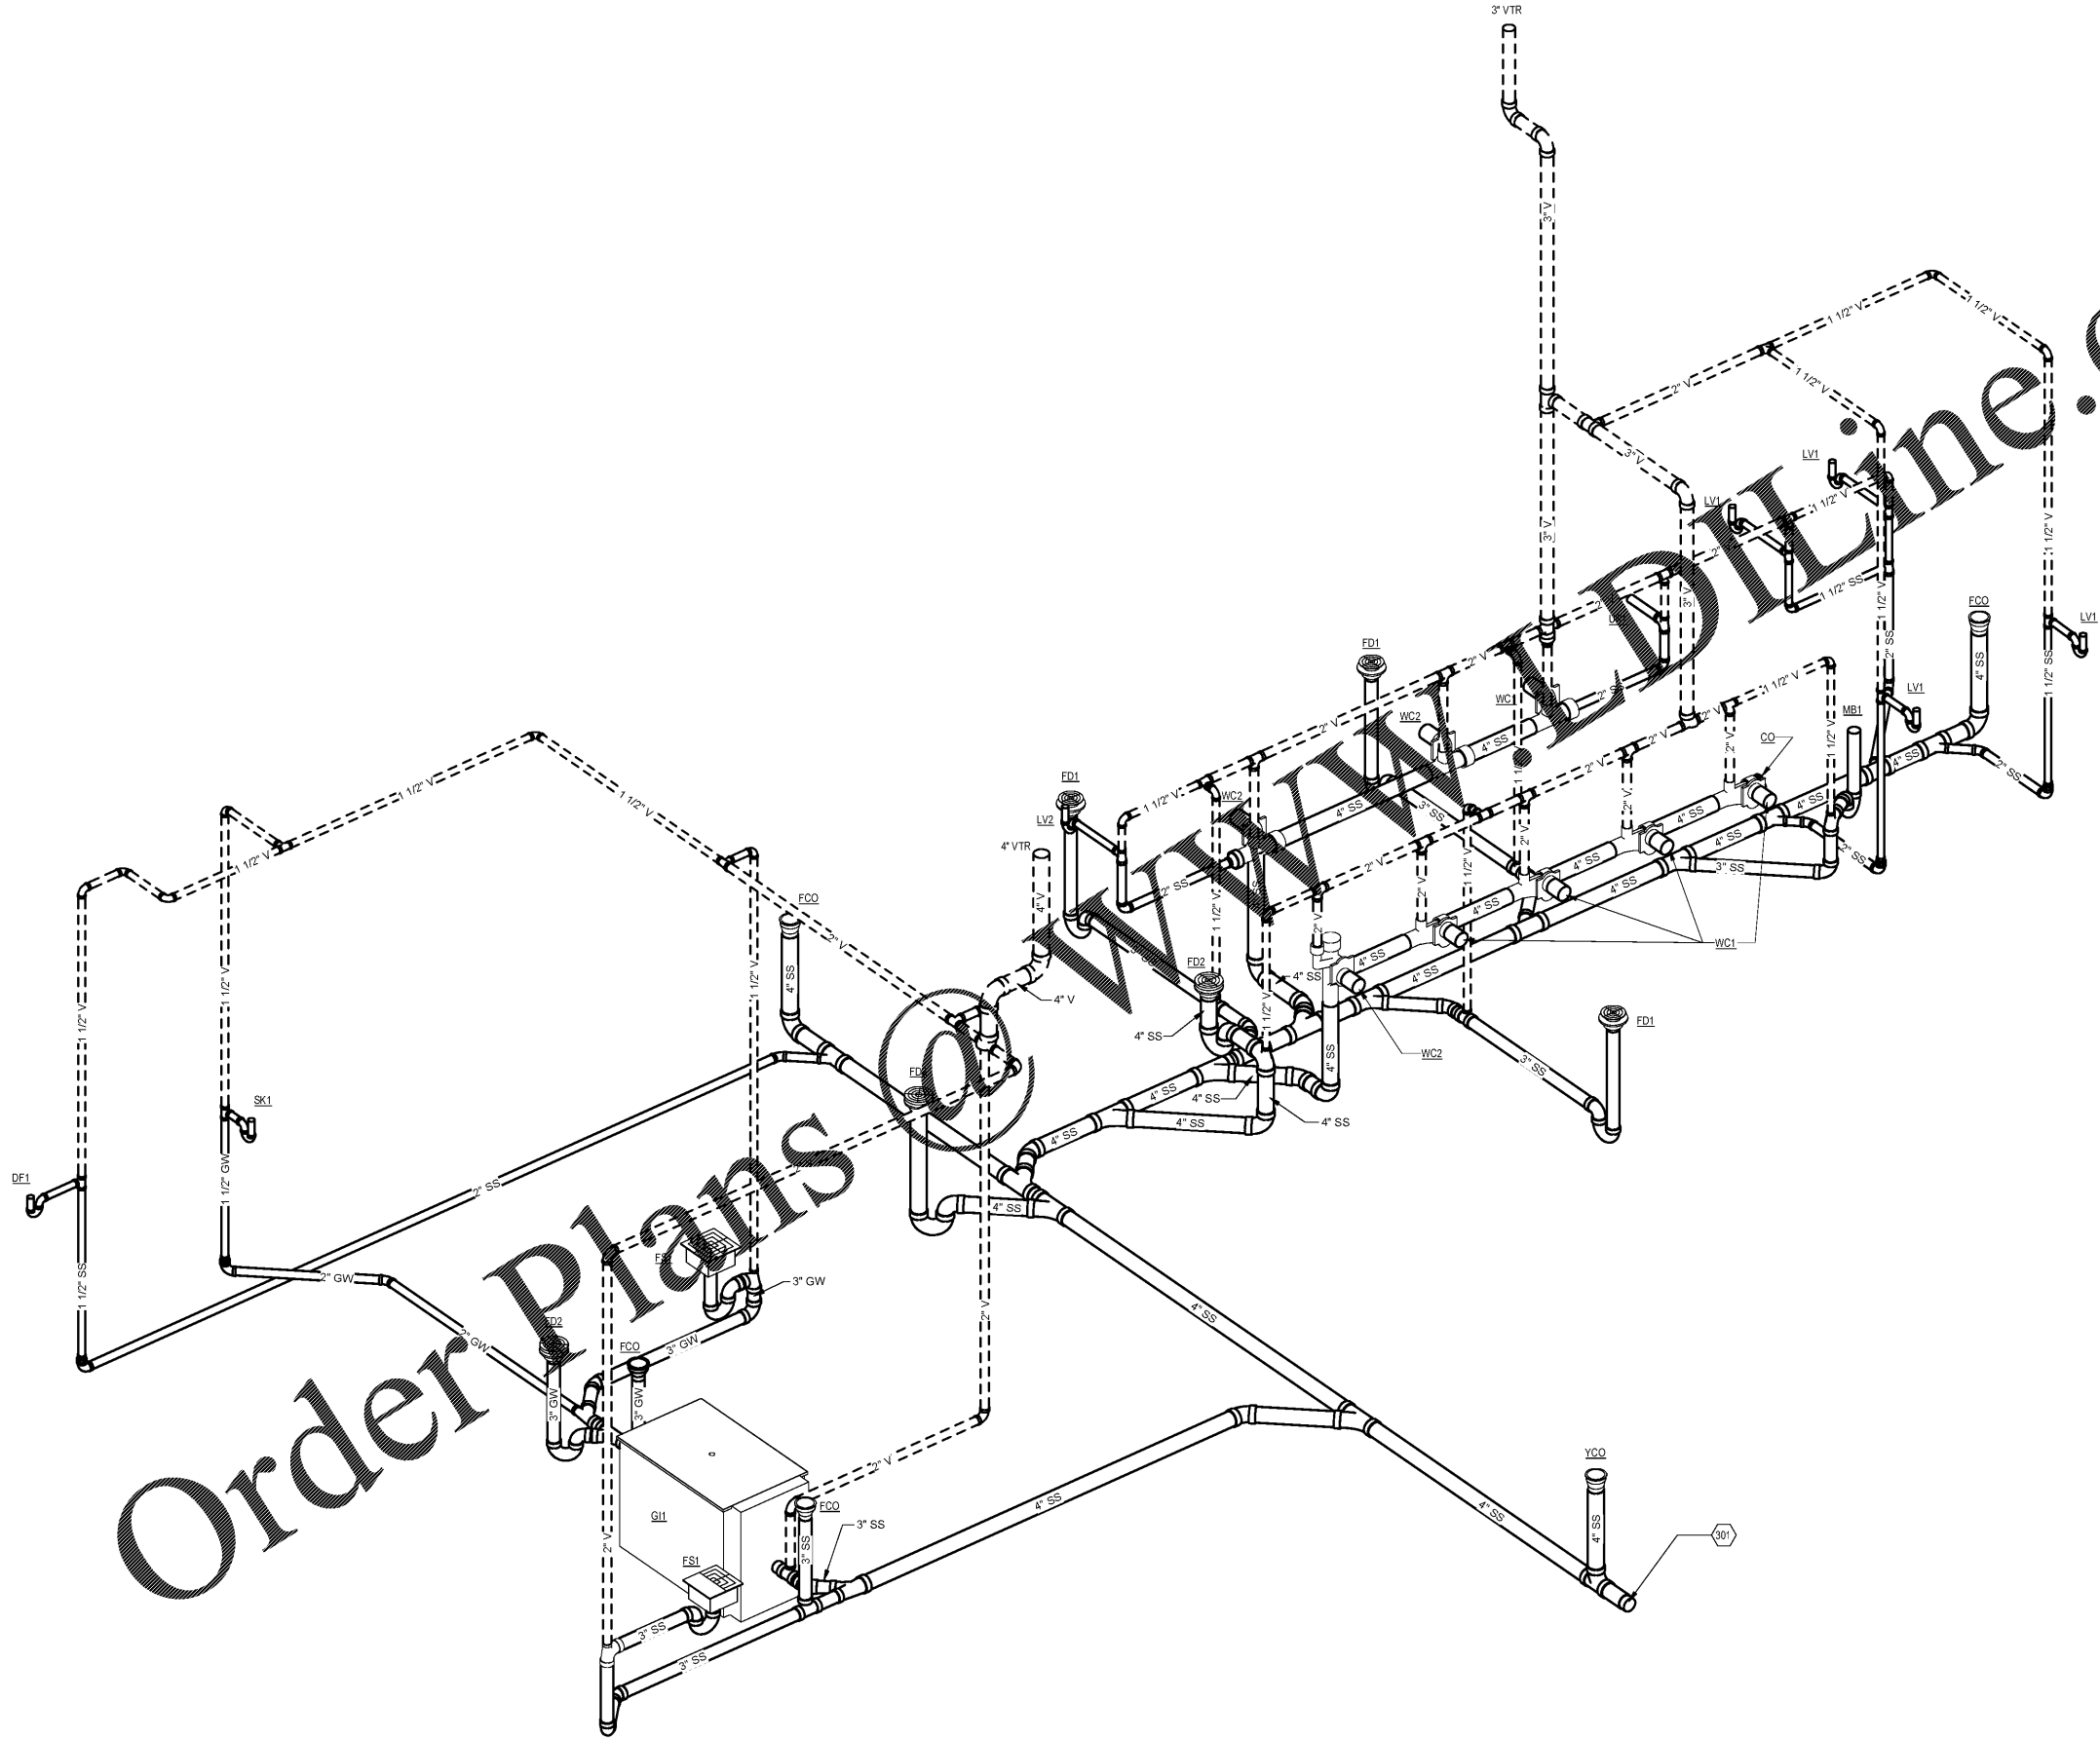

Order Plans

1 OVERALL WASTE AND VENT ISOMETRIC
SCALE: NTS

Lancaster County, South Carolina
Heath Springs Soccer Complex

200 Boyd Falle Road
Heath Springs, SC 29058

Revisions:

Proj. No.: 80703
Date: 10/09/2020

Sheet Name:
SANITARY & VENT
ISOMETRIC

P-901