


Lancaster County, South Carolina
Indian Land Soccer Complex
10167 Hamisburg Road
Indian Land, SC 29707

Revisions:


Proj. No.: 80702
Date: 10/13/2020

Sheet Name:
Site Details


L-903

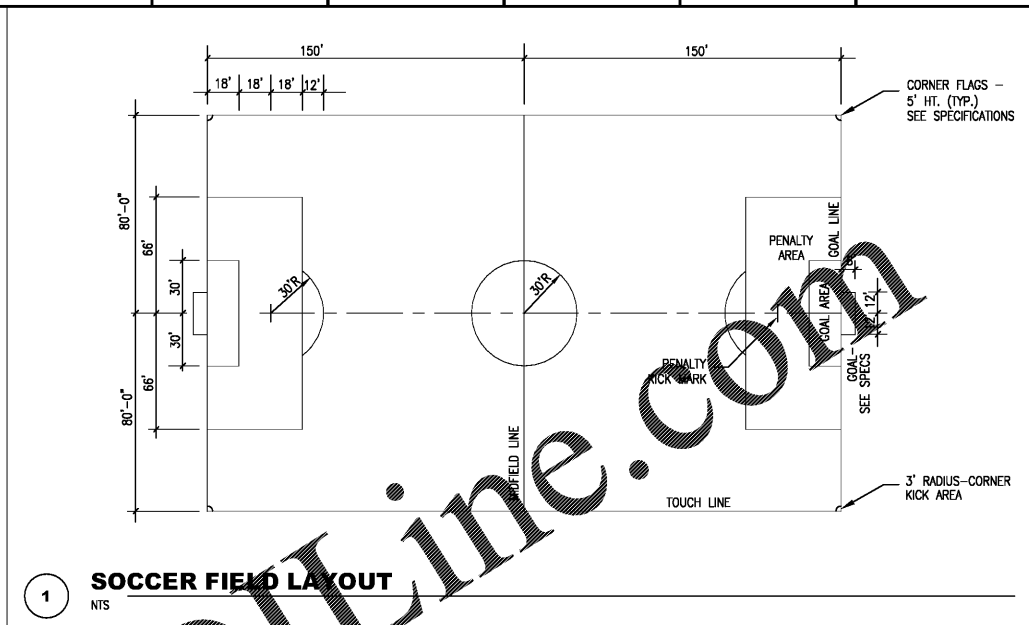


1 SOCCER FIELD LAYOUT
SCALE: NTS

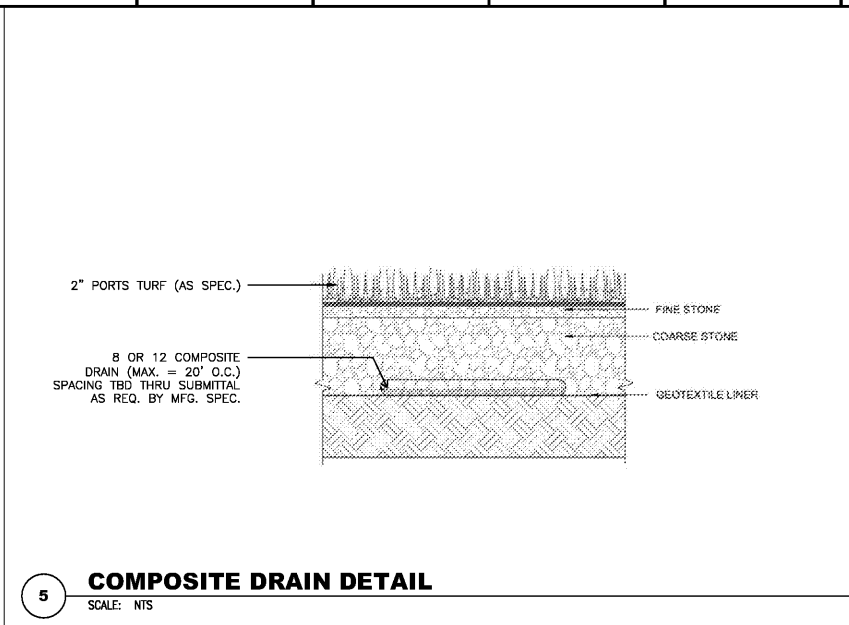

5 COMPOSITE DRAIN DETAIL
SCALE: NTS

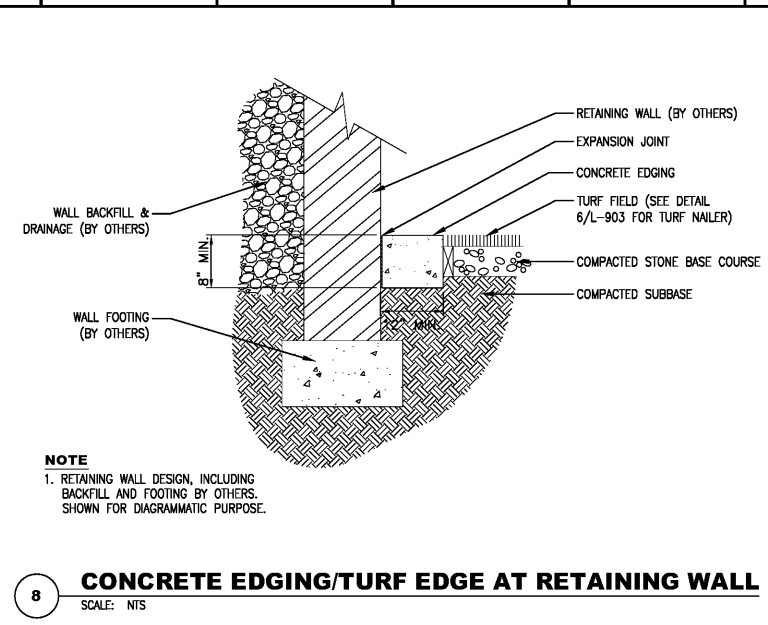


8 CONCRETE EDGING/TURF EDGE AT RETAINING WALL
SCALE: NTS

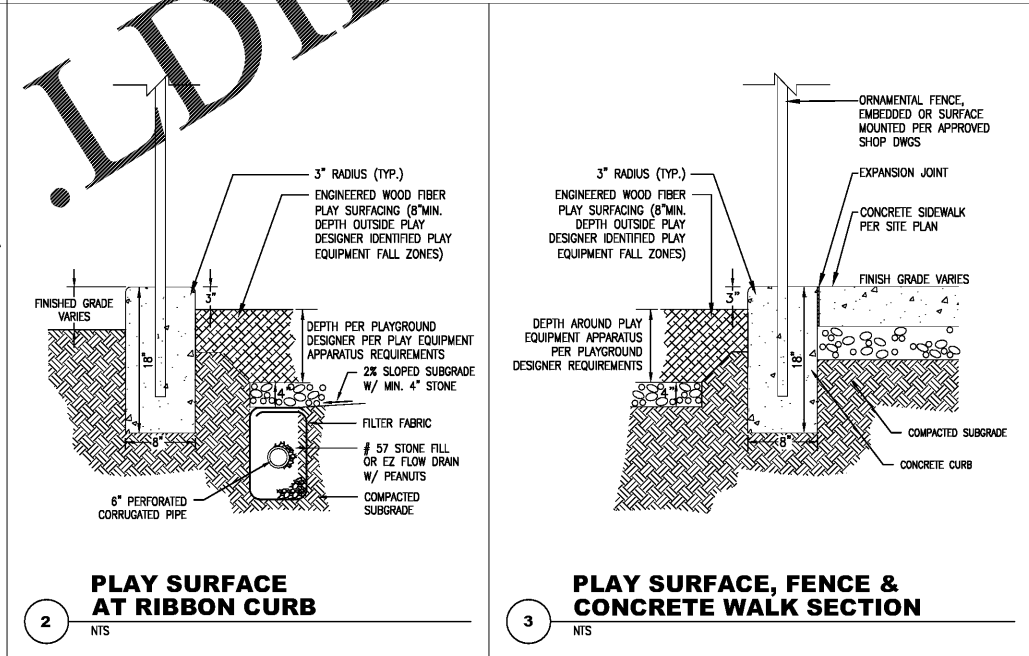


2 PLAY SURFACE AT RIBBON CURB
SCALE: NTS


3 PLAY SURFACE, FENCE & CONCRETE WALK SECTION
SCALE: NTS

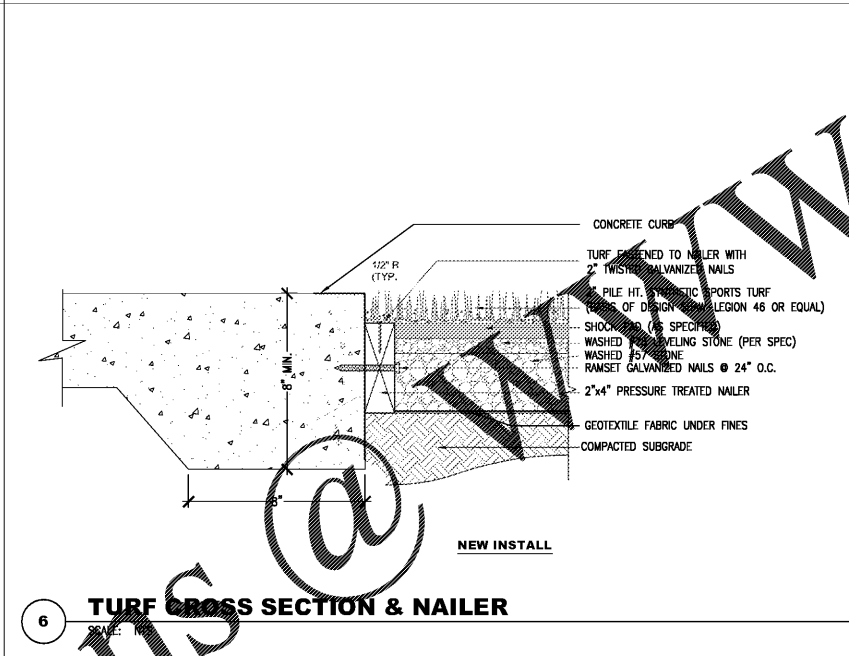

6 TURF CROSS SECTION & NAILER
SCALE: NTS

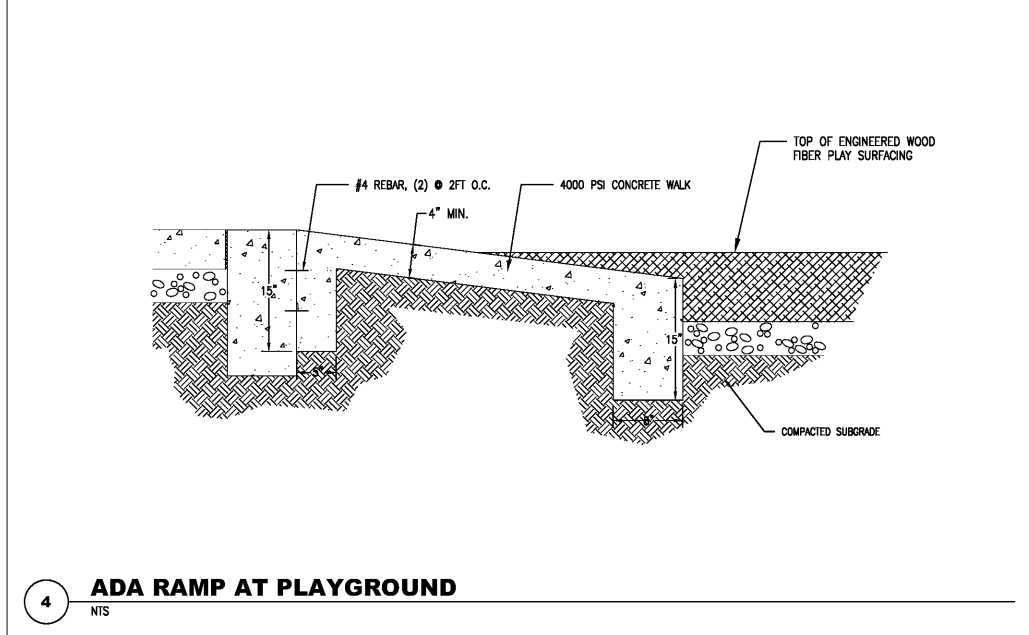

4 ADA RAMP AT PLAYGROUND
SCALE: NTS

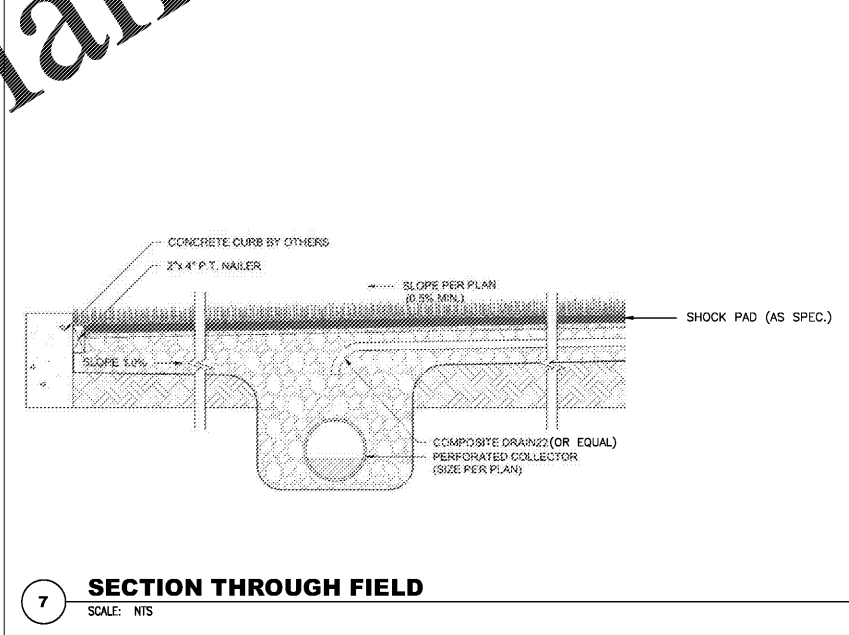

7 SECTION THROUGH FIELD
SCALE: NTS

Order Plans @ www.LDILine.com