



Lancaster County, South Carolina  
**Indian Land Soccer Complex**  
Lancaster County Parks & Recreation Soccer Complexes  
10167 Harrisburg Road  
Indian Land, SC 29707

Revisions:


Proj. No.: 080702  
Date: 10/09/2020

Sheet Name:  
BUILDING SECTIONS



**A-301**

**GENERAL NOTES:**



- COVER ALL PLUMBING PIPING WITHIN ATTIC WITH MINIMUM R-19 BATT INSULATION.
- COORDINATE MECHANICAL PLATFORM SIZE AND LOCATION WITH ROOF TRUSS FRAMING.

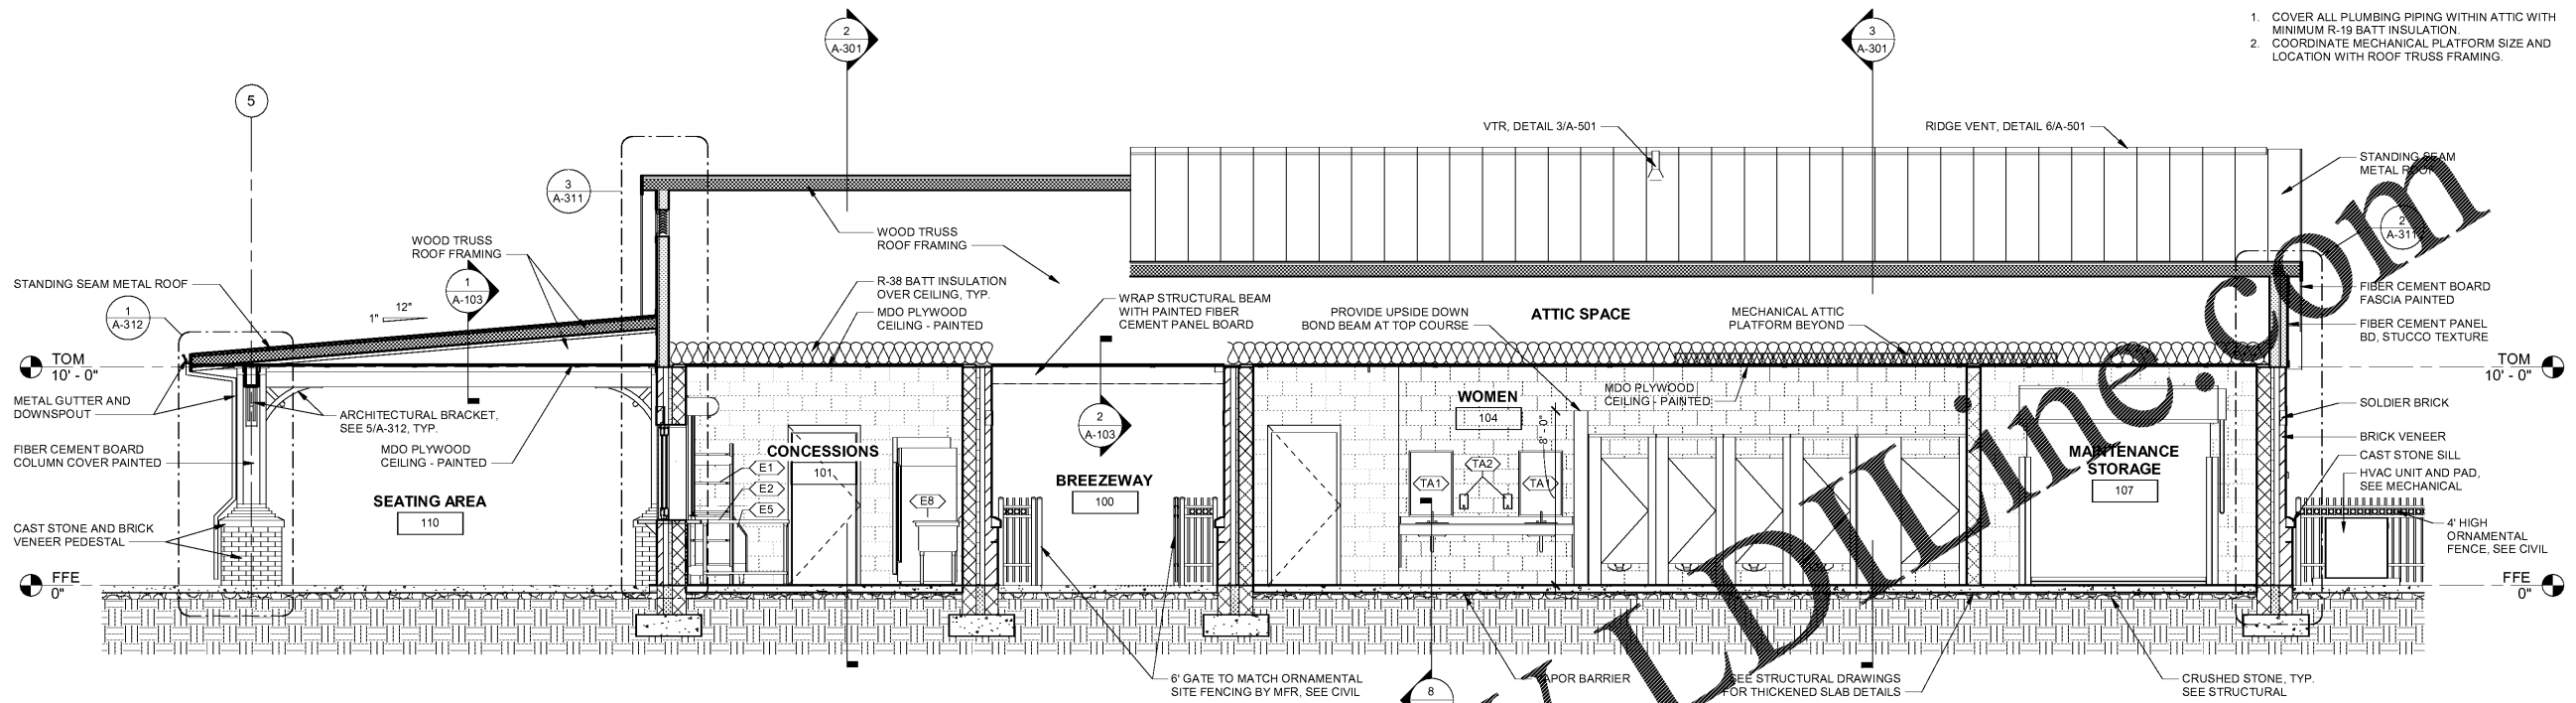

**1 BUILDING SECTION**  
SCALE: 1/4" = 1'-0"

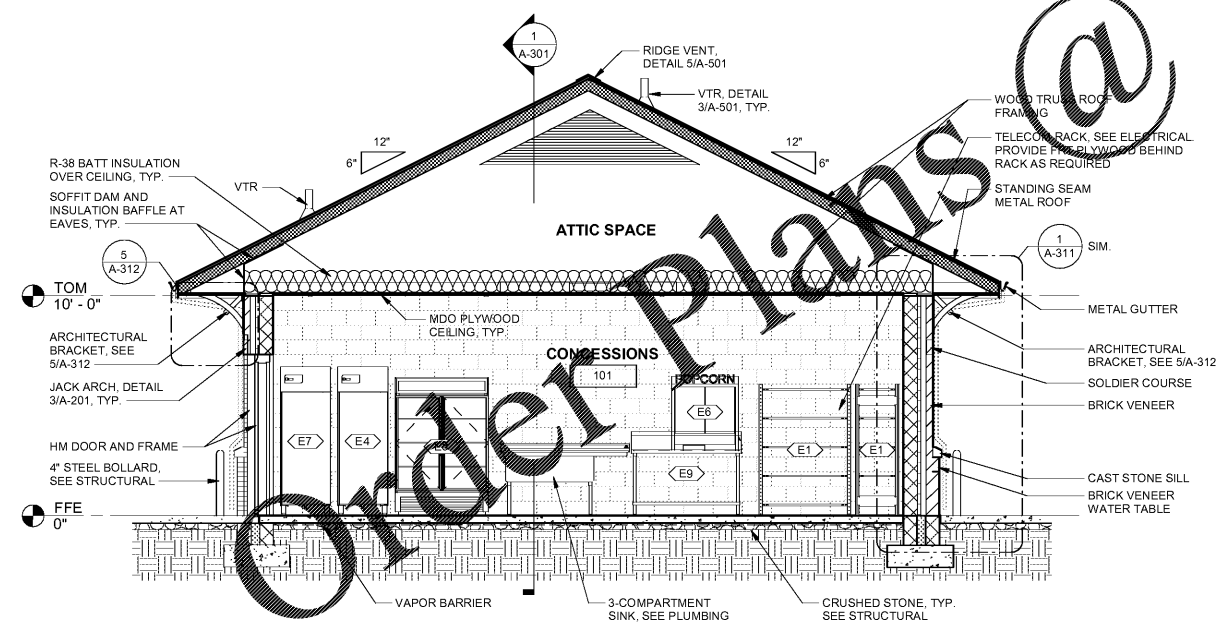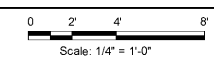

**2 BUILDING SECTION**  
SCALE: 1/4" = 1'-0"

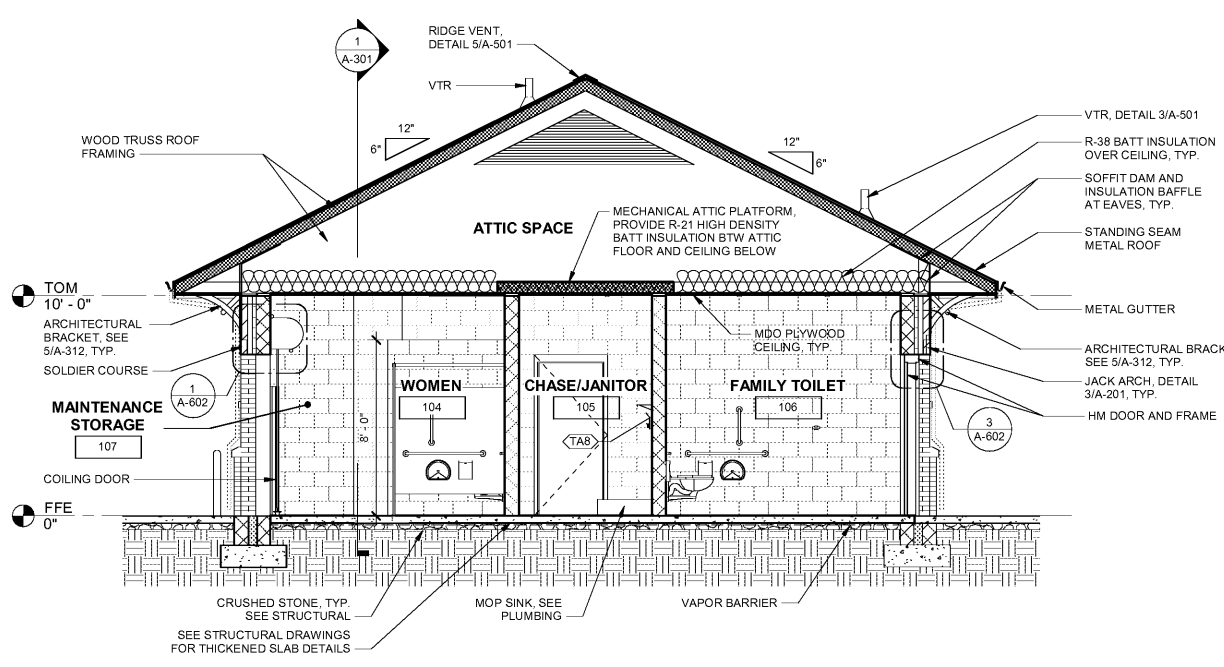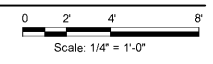

**3 BUILDING SECTION**  
SCALE: 1/4" = 1'-0"

