


REFERENCE KEYNOTES:

301 PROVIDE CONNECTION TO PIPING PROVIDED UNDER SITE UTILITIES.

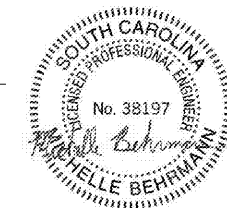

10/09/2020

Lancaster County, South Carolina
Indian Land Soccer Complex


10167 Harrisburg Road
Indian Land, SC 29707

△ Revisions:

Proj. No.: 80702
Date: 10/09/2020

Sheet Name:
PLUMBING UNDERGROUND PLAN

P-100

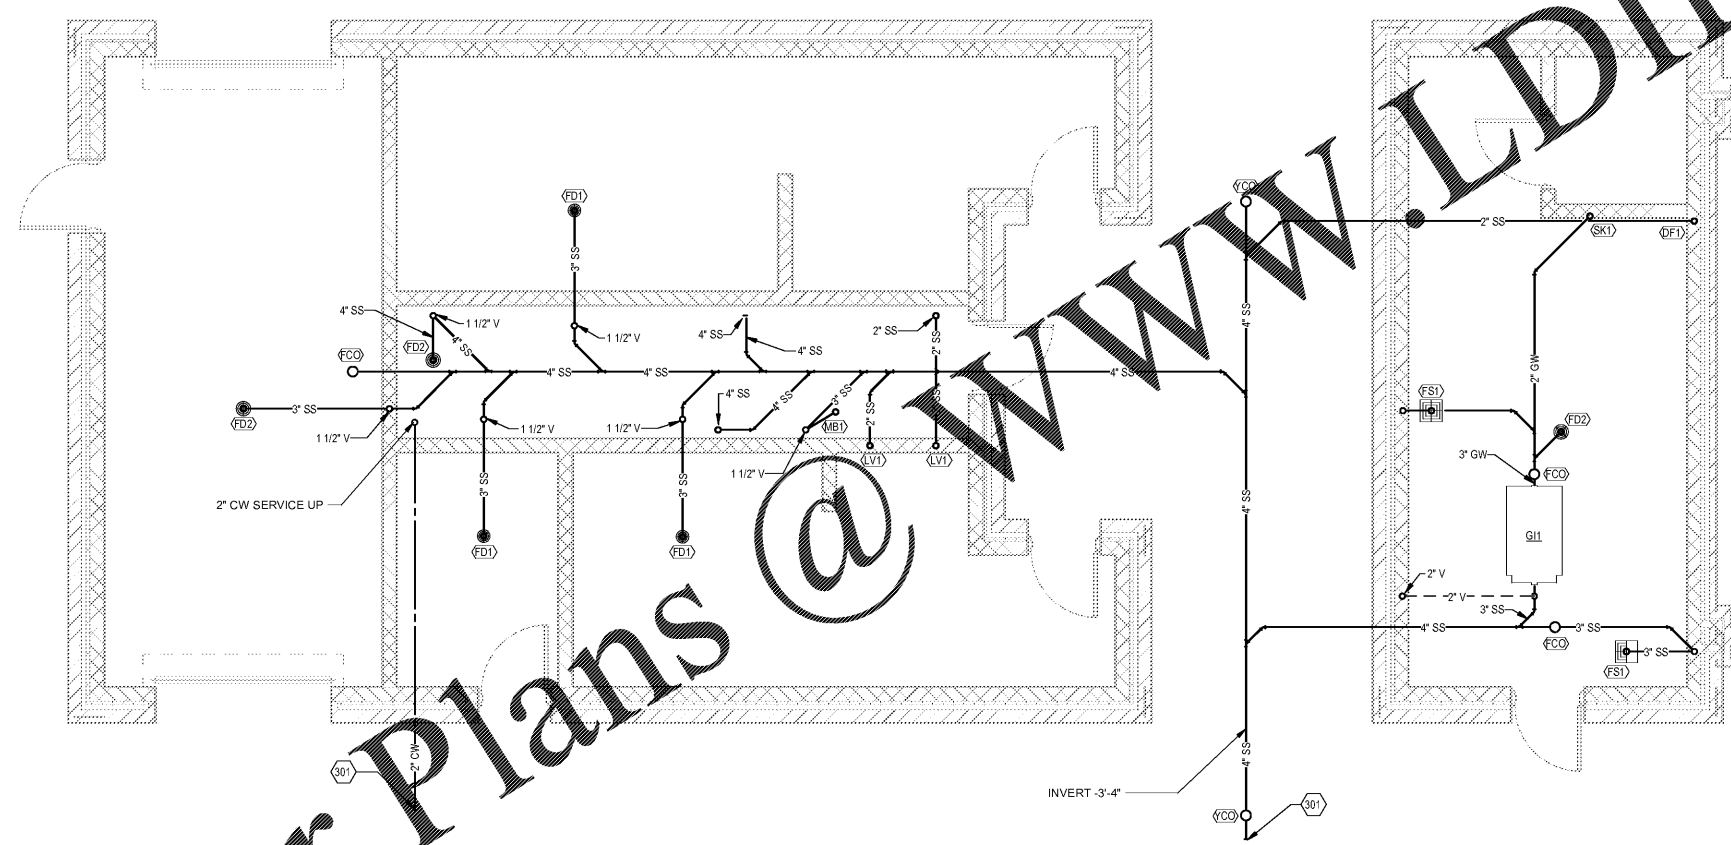

1 PLUMBING UNDERGROUND PLAN
SCALE: 1/4" = 1'-0"

