
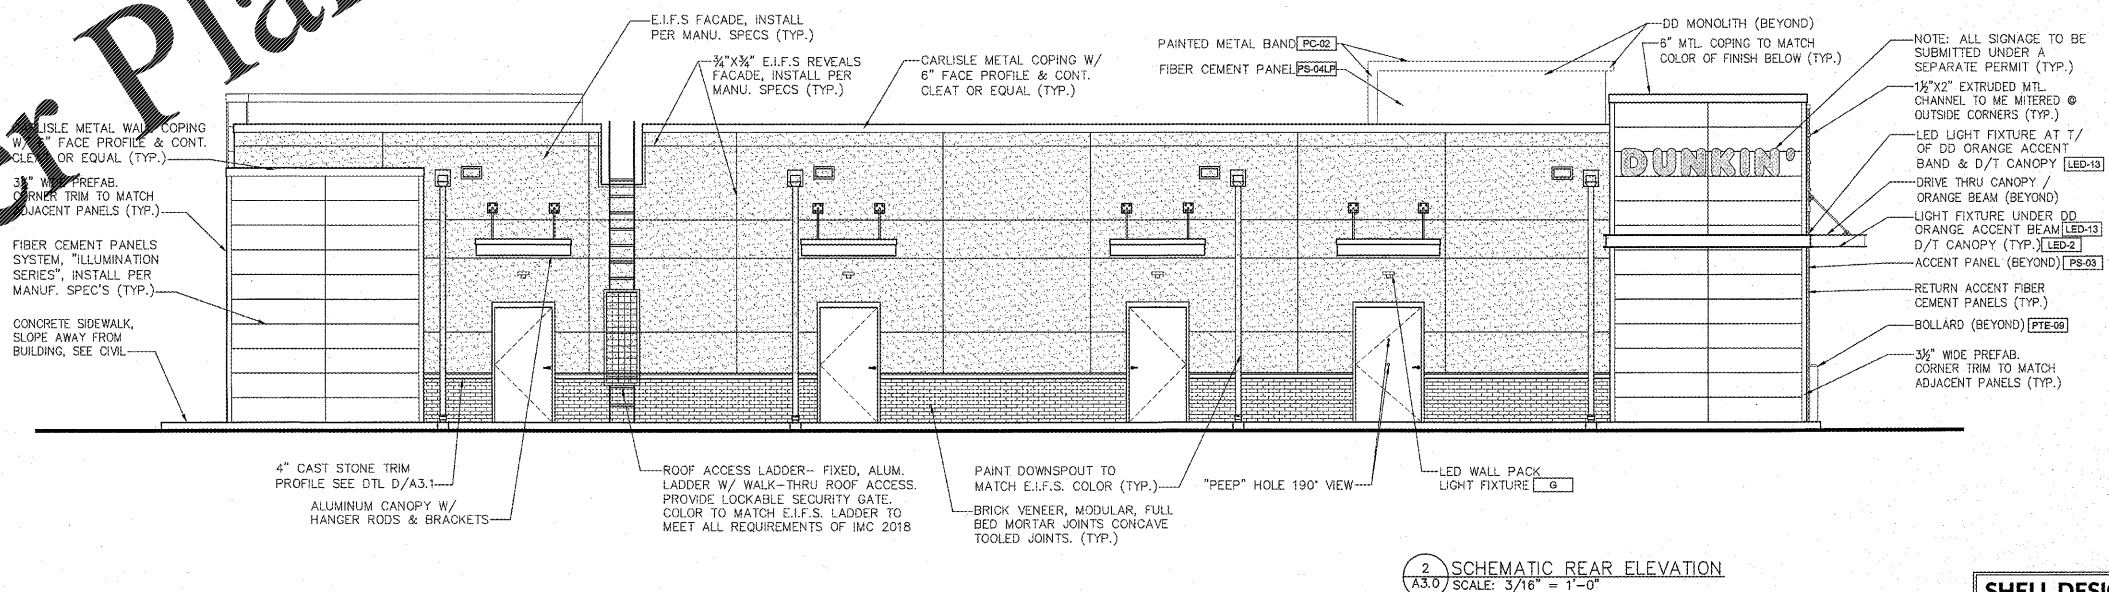



GENERAL NOTES:

ORANGE BEAM LIGHTING NOTES:

- UNDER SIDE OF BEAM — WHEN USING THE NATIONAL ACCOUNTS PREFABRICATED ORANGE BEAM LED-13 SHALL BE PROVIDED BY THE VENDOR FOR THE UNDERSIDE OF THE BEAM.
- TOP OF BEAM — WHEN USING THE NATIONAL ACCOUNTS PREFABRICATED ORANGE BEAM LED-13 SHALL BE PROVIDED BY THE VENDOR FOR THE TOP OF THE BEAM.

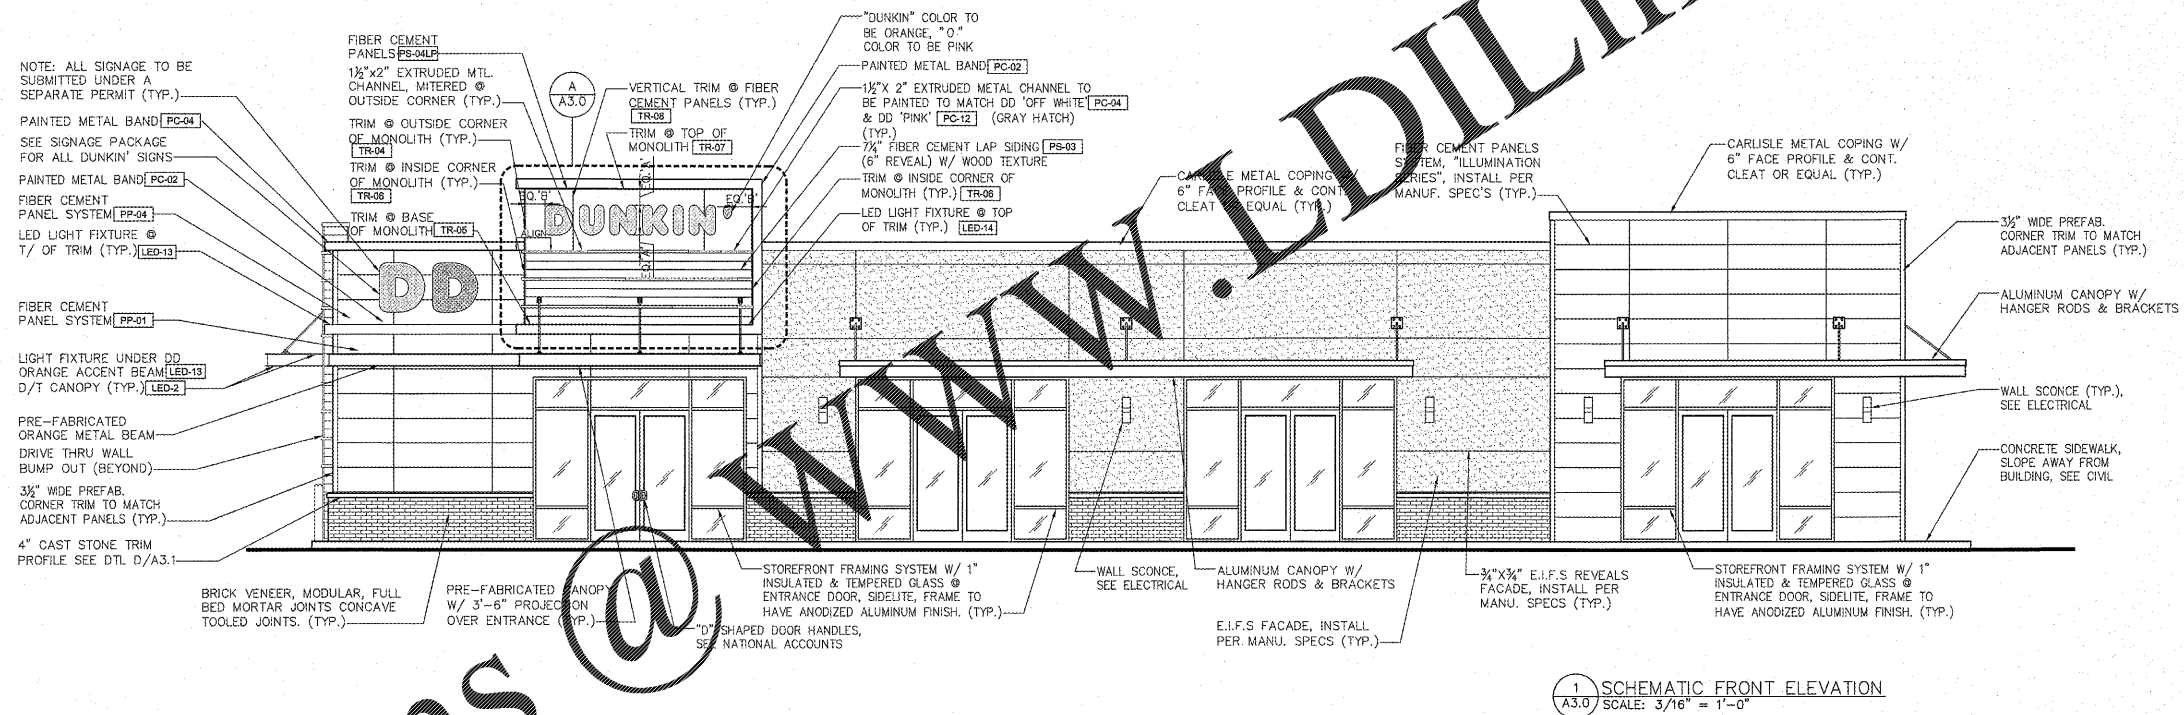

Order Plans @ www.LDILine.com

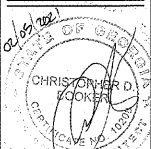

DRAWN BY: CLB
 CHECKED BY:
 DATE: FEBRUARY 8, 2023
 REVISIONS:

NO.	DESCRIPTION

JOB NO. 2052-A
 SHEET NO.