
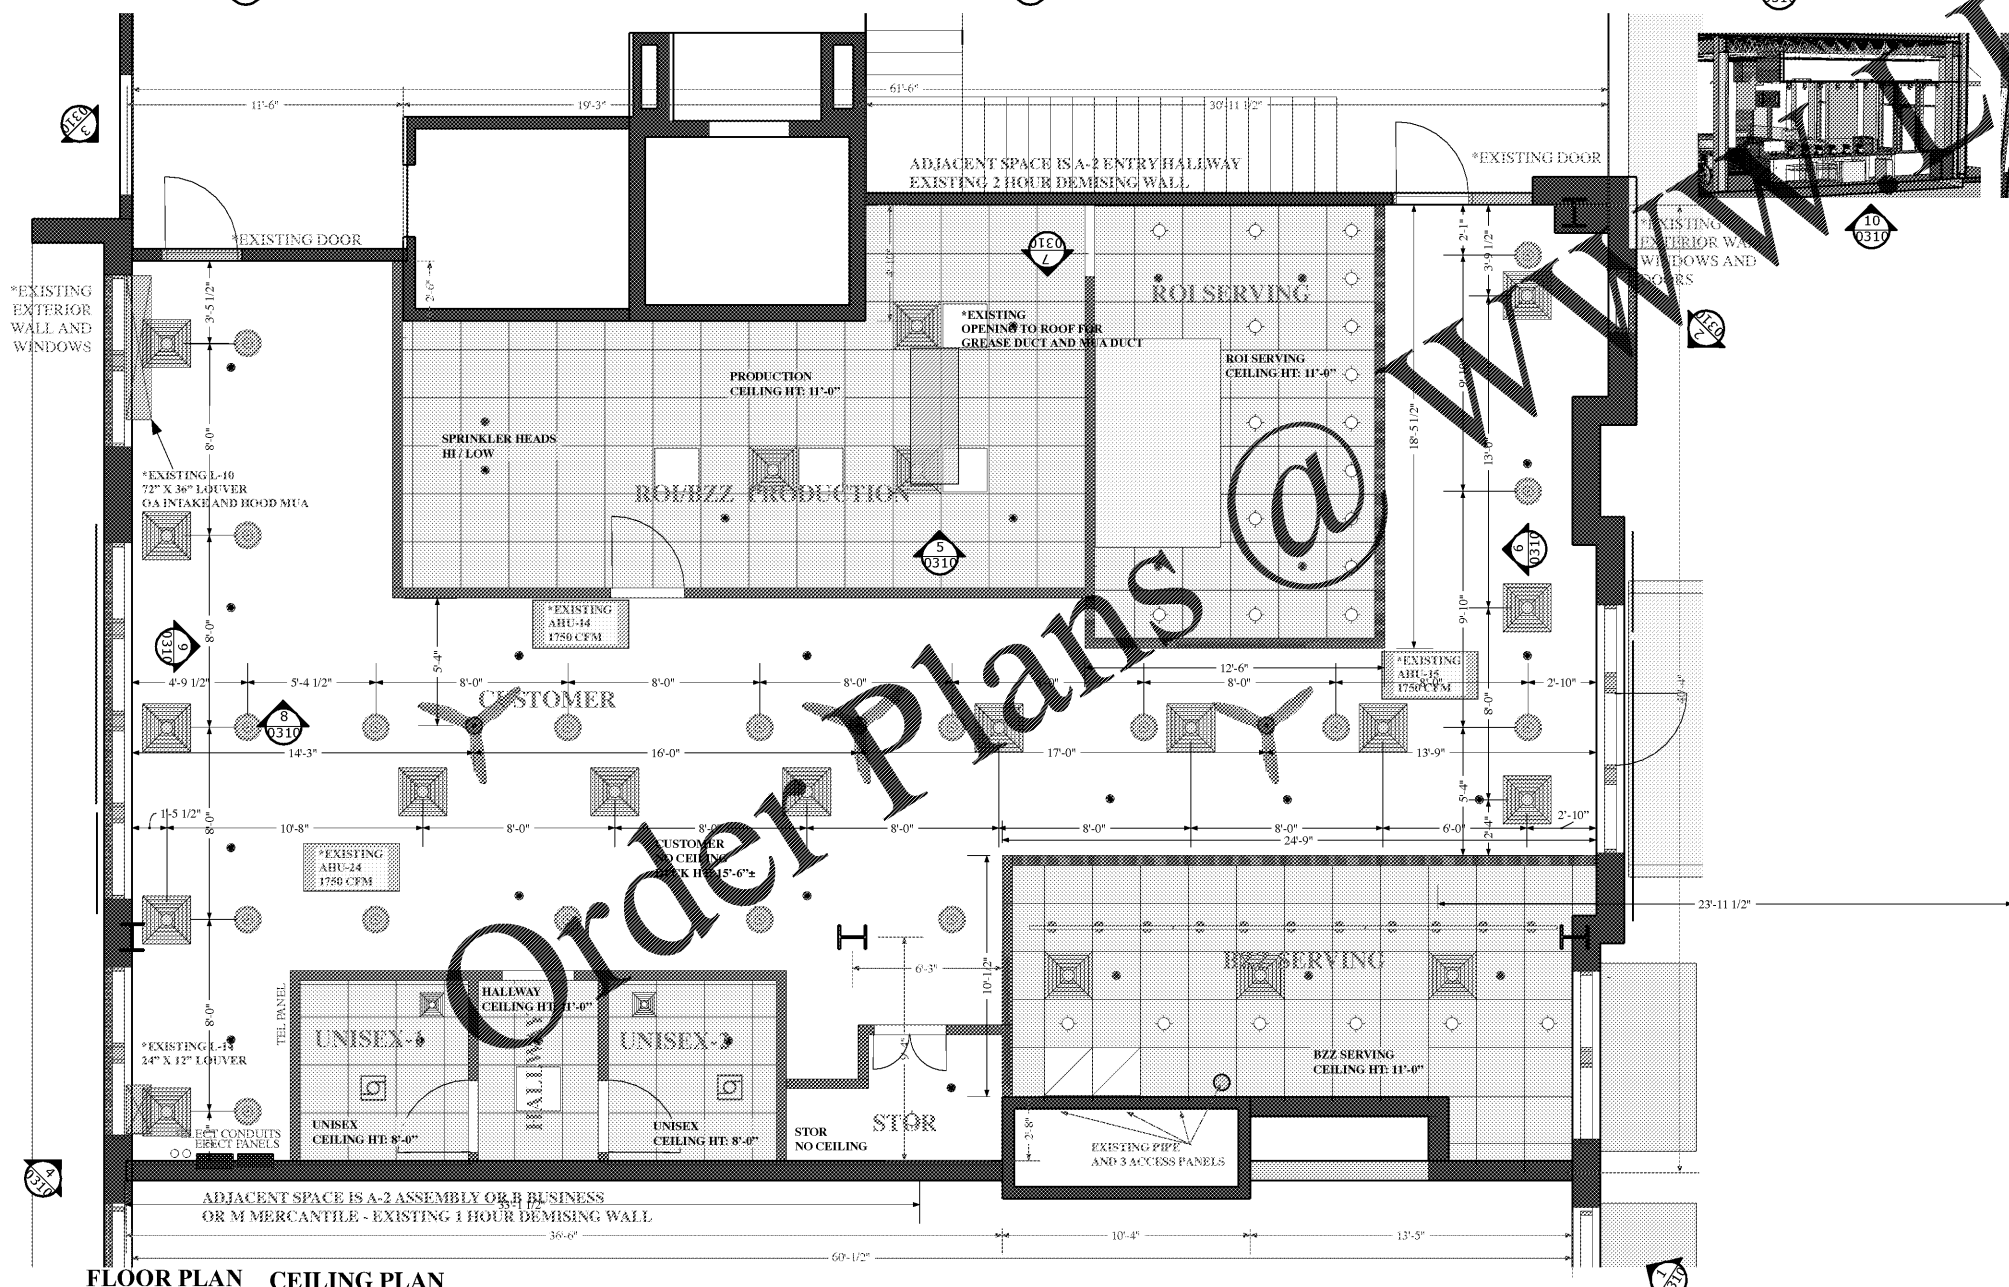



**SAMPLE
PROTOTYPE
ADAPTATION**

roibzzPROTO - Roll-On-In / Buzzed Bull Creamery
Combo SAMPLe PROTOTYPE ADAPTATION
12FEB2021

**PRELIMINARY
NOT FOR FINAL
CONSTRUCTION**

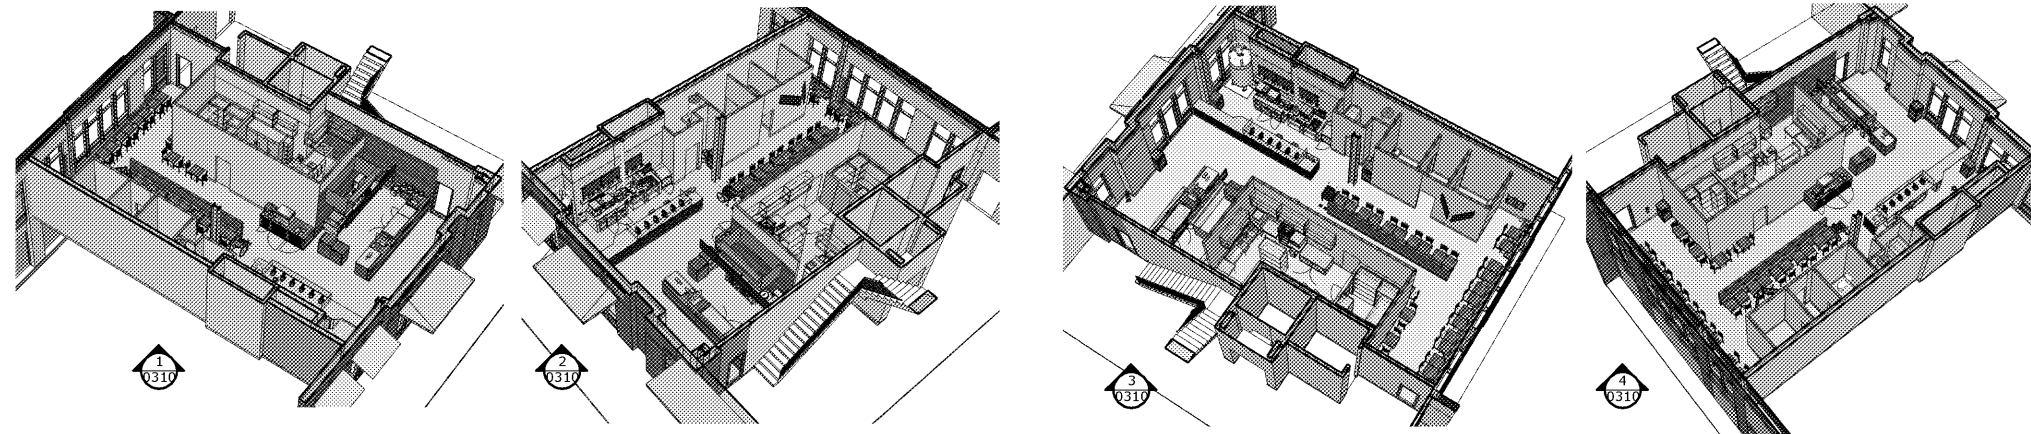

SEE AE-0300
FOR FINISH SCHEDULE

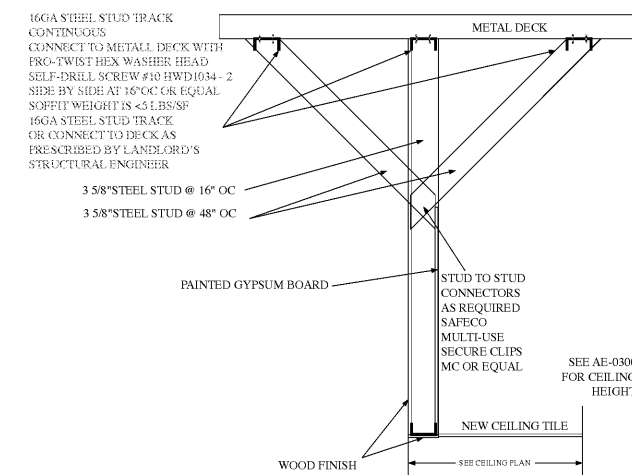

FLOOR PLAN CEILING PLAN