


Order Plans @ [walkdownline.com](mailto:plans@walkdownline.com)

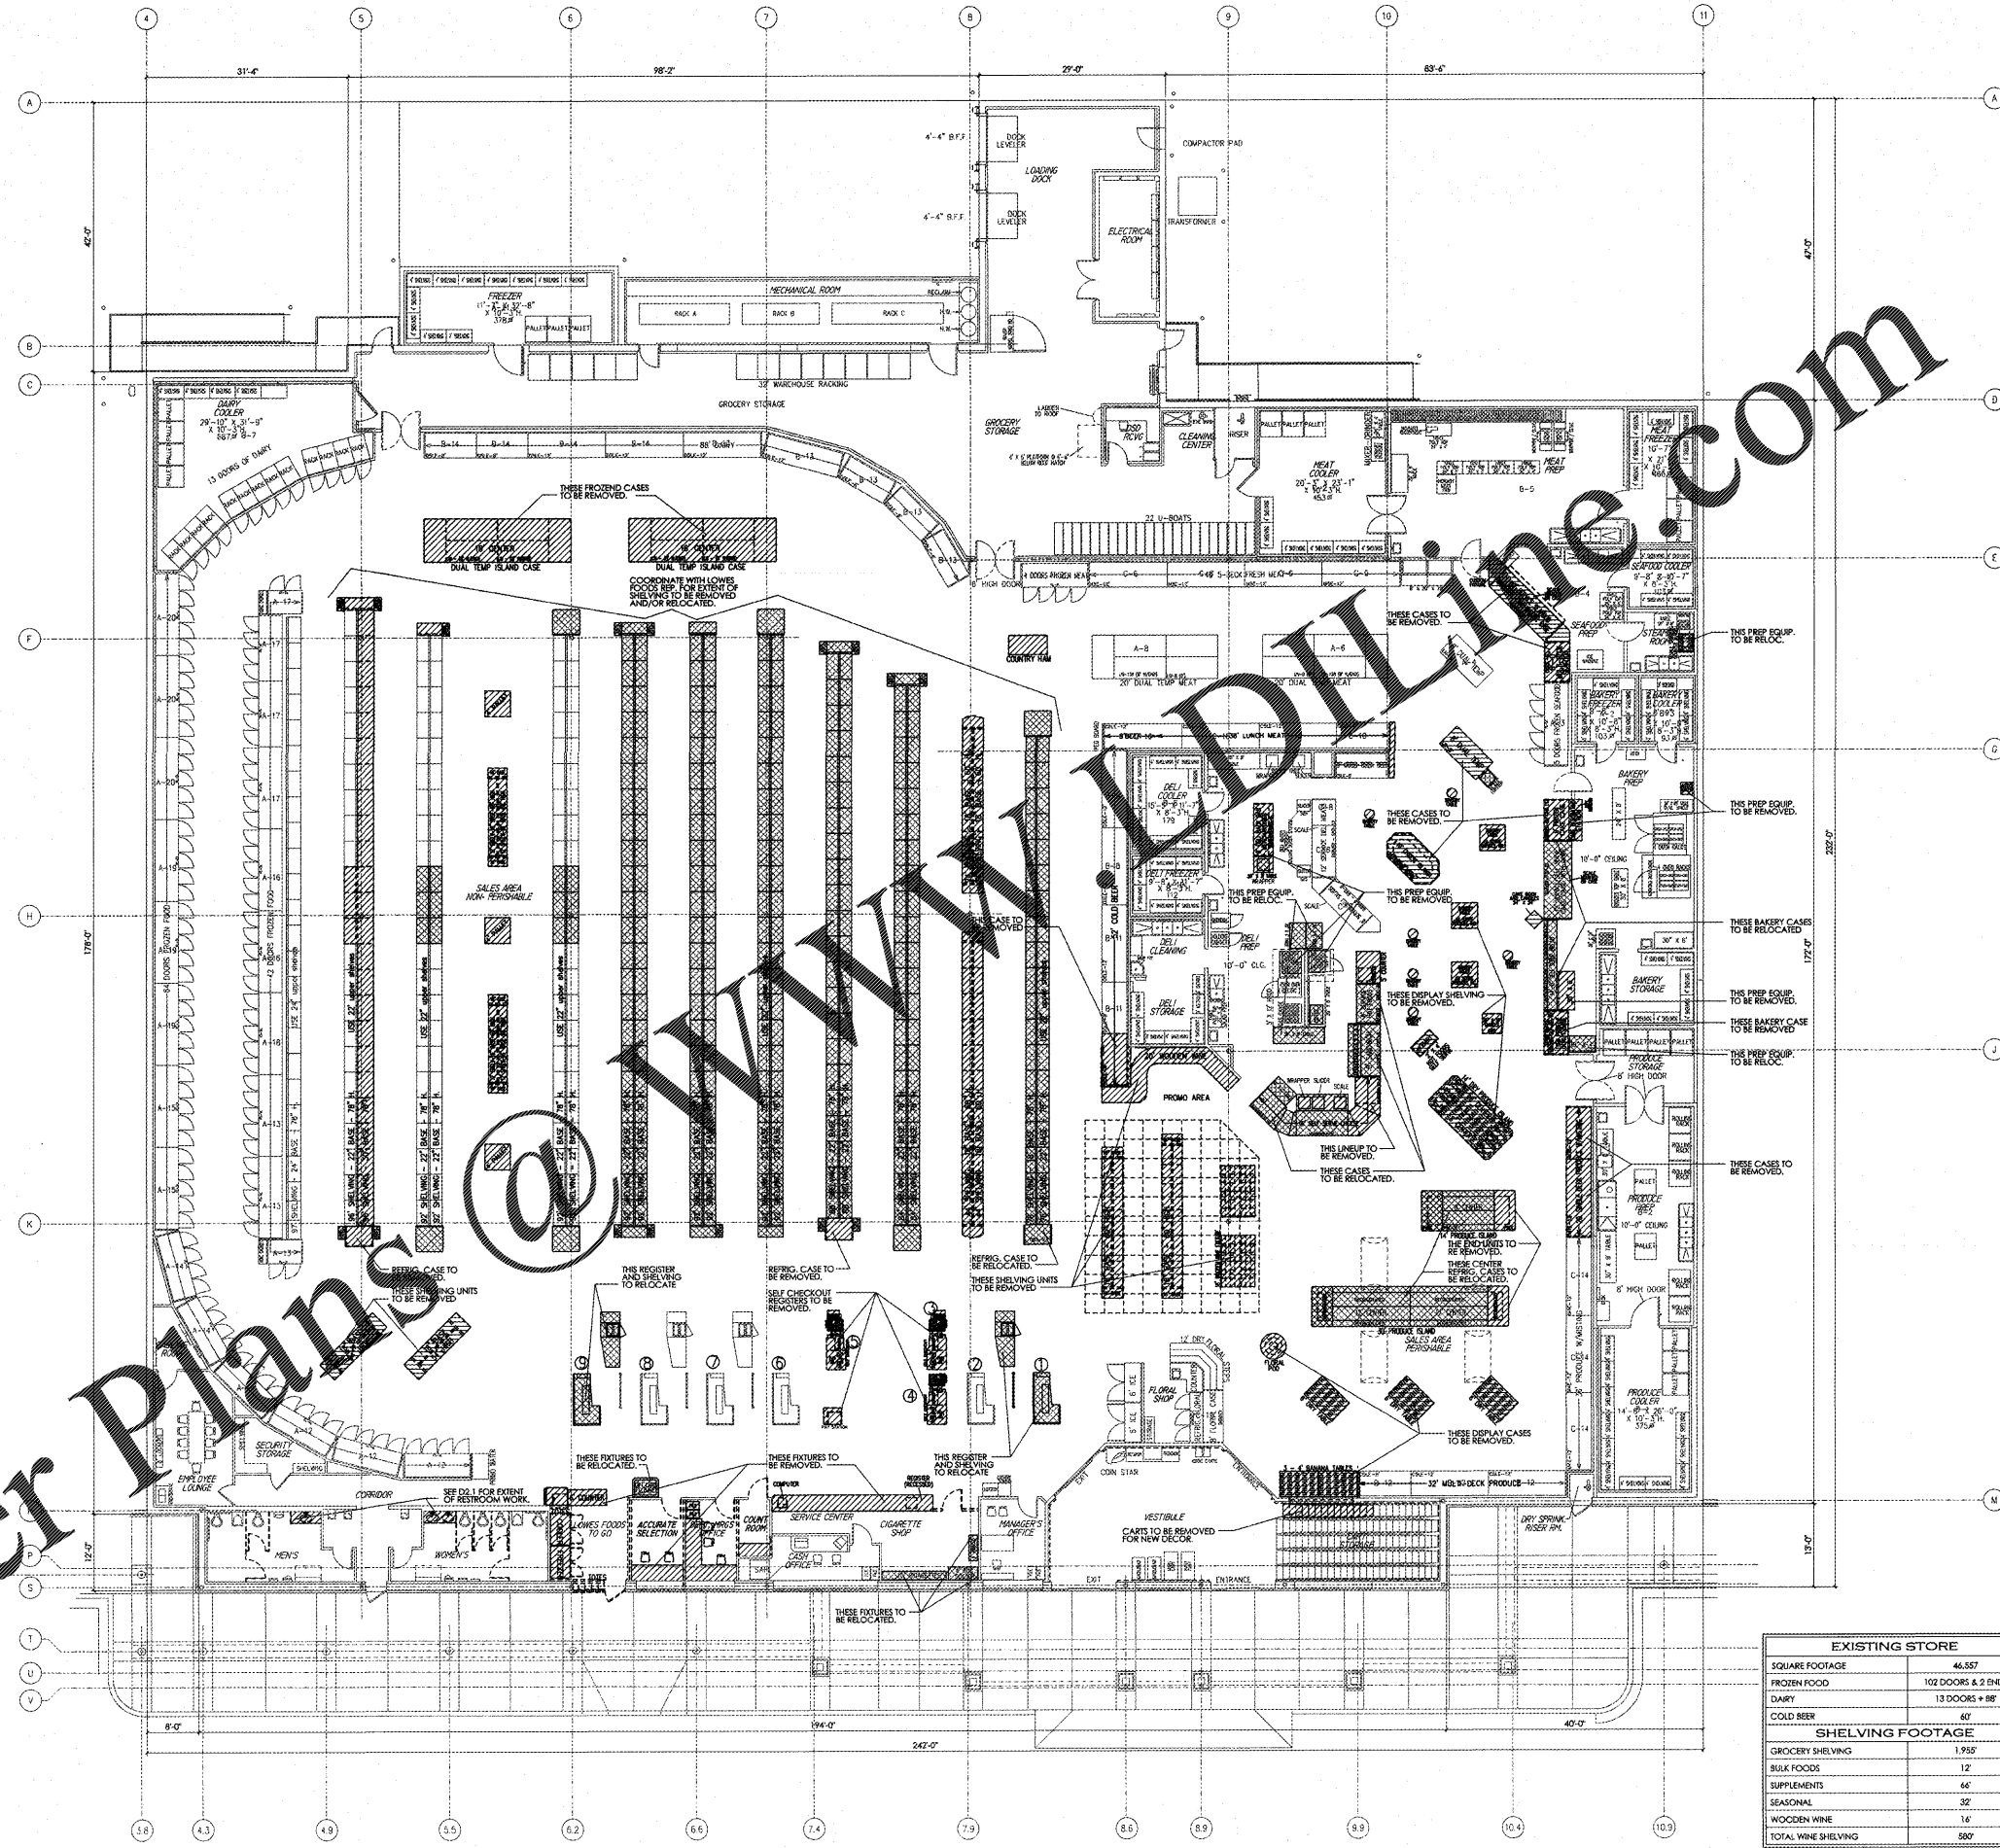

DENOTES FUTURE CASE, SHELVING, ETC. TO BE REMOVED.
 DENOTES FUTURE CASE, SHELVING, ETC. TO BE RELOCATED.

D1.1 DEMOLITION FIXTURE PLAN
SCALE: 3/32" = 1'-0"

EXISTING STORE	
SQUARE FOOTAGE	46,587
FROZEN FOOD	102 DOORS & 2 ENDS
DAIRY	13 DOORS & 8E
COLD BEER	67
SHELVING FOOTAGE	
GROCERY SHELVING	1,930'
BULK FOODS	12'
SUPPLEMENTS	66'
SEASONAL	32'
WOODEN WINE	16'
TOTAL WINE SHELVING	500'

EXISTING WALL & PARTITION SCHEDULE	
---	EXISTING EXTERIOR WALL TO REMAIN.
---	EXISTING INTERIOR PARTITION TO REMAIN.
DEMOLITION SCHEDULE	
=====	EXISTING INTERIOR PARTITION, COOLER PANEL, ETC TO BE REMOVED IN THEIR ENTIRETY.
DT	EXISTING EXTERIOR WALL TO BE REMOVED FOR NEW WORK.

bai - ARCHITECTS

978 Trinity Road - Raleigh, North Carolina 27607 - (919) 859-7121 - bai-architects.com

THE USE OF THESE PLANS AND PROVISIONS SHALL BE RESTRICTED TO THE ORIGINAL USE FOR WHICH THEY WERE PREPARED AND NO ALTERATION, REVISION, REPRODUCTION, OR REPLICATION IN ANY MANNER, IN WHOLE OR IN PART, IS PERMITTED. THESE PLANS ARE THE PROPERTY OF BAI ARCHITECTS AND SHALL REMAIN THE PROPERTY OF BAI ARCHITECTS. NO PART OF THESE PLANS OR SPECIFICATIONS SHALL BE REPRODUCED OR TRANSMITTED IN ANY FORM OR BY ANY MEANS, ELECTRONIC OR MECHANICAL, INCLUDING PHOTOCOPYING, RECORDING, OR BY ANY INFORMATION STORAGE AND RETRIEVAL SYSTEM, WITHOUT THE WRITTEN PERMISSION OF BAI ARCHITECTS.

NO.	DATE	COMMENTS/REVISIONS
1	06/03/20	FIXTURE PLAN APPROVED
2	07/17/20	RELEASED FOR BIDDING/CONSTRUCTION

INTERIOR RENOVATION FOR
STORE # 182 AT
WALKERTOWN COMMONS
SHOPPING CENTER
 3180 Redoubt Road
 Walkertown, North Carolina 27051
 RELEASED FOR CONSTRUCTION © 07/17/20

D1.1

LOWES FOODS
ST. #182