


Order Plans @ WALK@DWLline.com

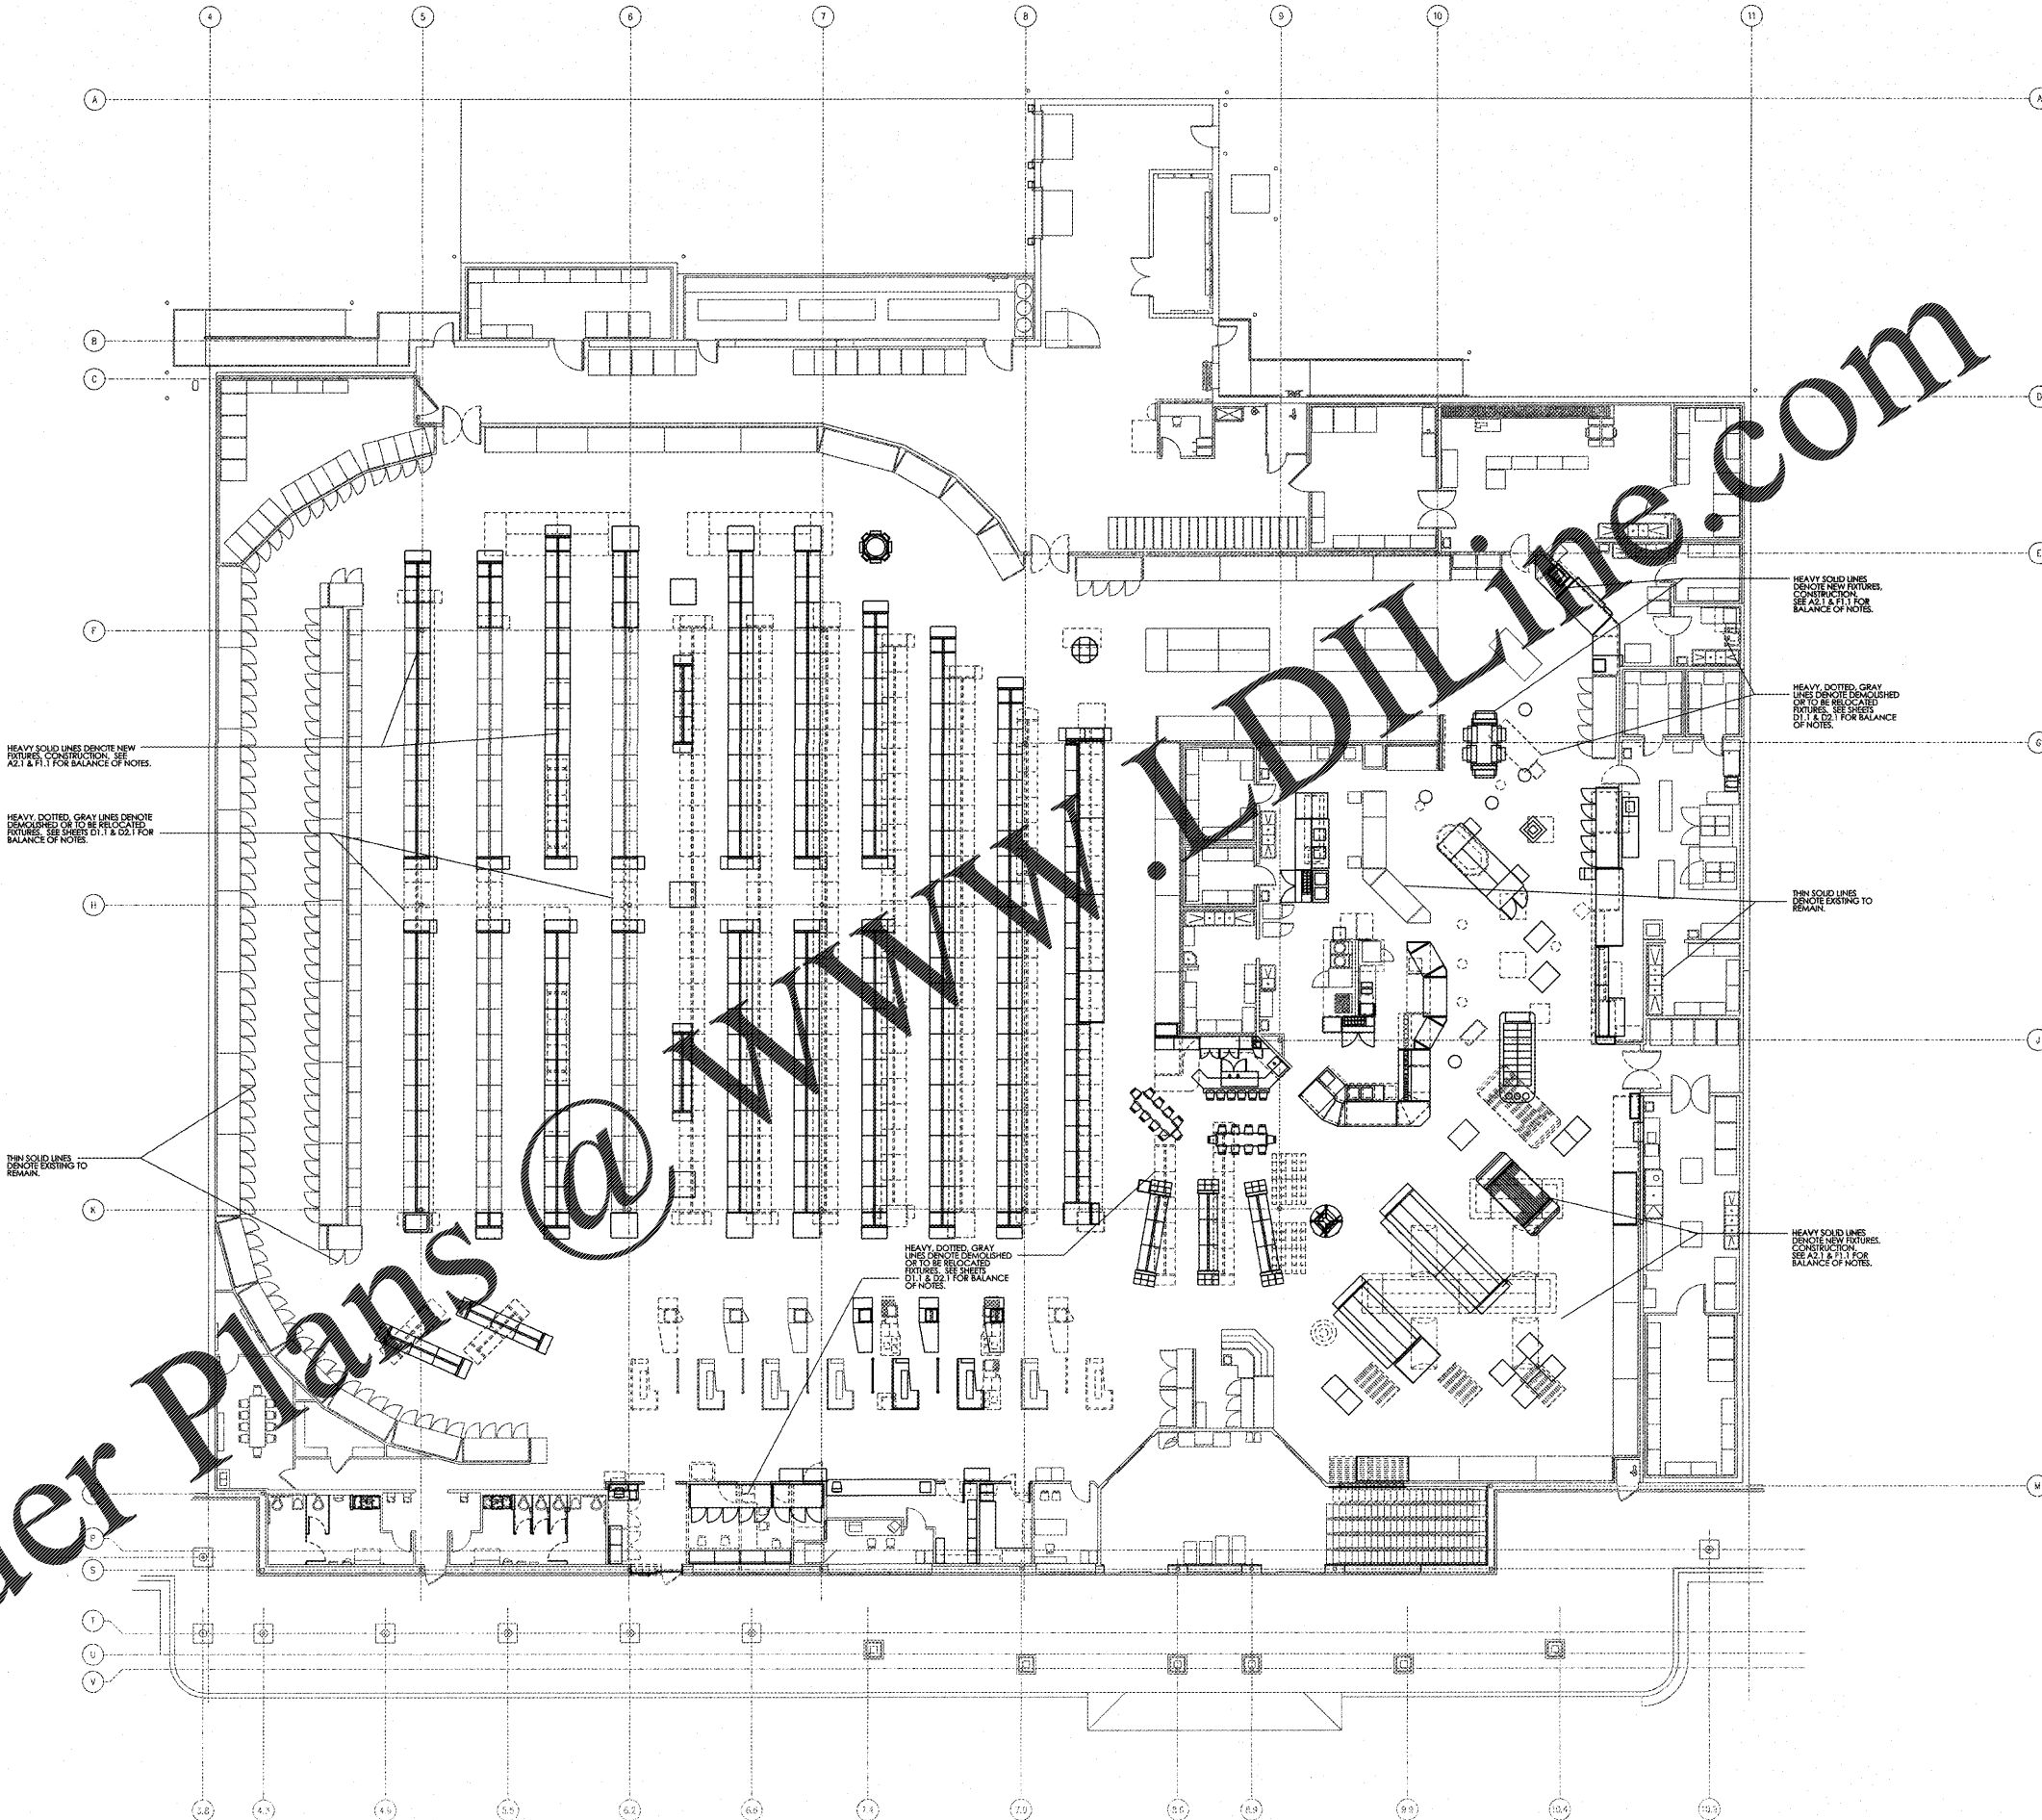

HEAVY SOLID LINES DENOTE NEW FIXTURES. CONSTRUCTION SEE A2.1 & P. 1 FOR BALANCE OF NOTES.

HEAVY DOTTED GRAY LINES DENOTE DISCONTINUED OR TO BE RELOCATED FIXTURES. SEE SHEETS D1.1 & D2.1 FOR BALANCE OF NOTES.

THIN SOLID LINES DENOTE EXISTING TO REMAIN.

HEAVY SOLID LINES DENOTE NEW FIXTURES. CONSTRUCTION SEE A2.1 & P. 1 FOR BALANCE OF NOTES.

HEAVY DOTTED GRAY LINES DENOTE DISCONTINUED OR TO BE RELOCATED FIXTURES. SEE SHEETS D1.1 & D2.1 FOR BALANCE OF NOTES.

THIN SOLID LINES DENOTE EXISTING TO REMAIN.

HEAVY SOLID LINES DENOTE NEW FIXTURES. CONSTRUCTION SEE A2.1 & P. 1 FOR BALANCE OF NOTES.

EXISTING WALL & PARTITION SCHEDULE	
---	EXISTING EXTERIOR WALL TO REMAIN.
---	EXISTING INTERIOR PARTITION TO REMAIN.
PARTITION SCHEDULE	
---	NEW PARTITION, MTL STUDS @ 16" O.C. w/ 1/2" GWS EACH SIDE. SEE PLANS AND PARTITION NOTES FOR STUD SIZE AND FINISH.

D1.2 OVERLAY FIXTURE PLAN
 .1 SHOWING NEW WORK OVER DEMO SCALE: 3/32" = 1'-0"

bai - ARCHITECTS
 978 Trinity Road - Raleigh, North Carolina 27607 - (919) 889-7000 - (919) 889-7131 - bai-architects.com
 THE USE OF THESE PLANS AND SPECIFICATIONS SHALL BE RESTRICTED TO THE ORIGINAL USER FOR WHICH THEY WERE PREPARED AND MODIFICATION THEREOF IS EXPRESSLY LIMITED TO SUCH USE. IN CASE OF REPRODUCTION OR PUBLICATION BY ANY METHOD, IN WHOLE OR IN PART, IS PROHIBITED. THESE PLANS AND SPECIFICATIONS BEING THE PROPERTY OF BAI ARCHITECTS, THEY ARE TO BE RETURNED UPON REQUEST TO THE ARCHITECT. VISIT www.bai-architects.com FOR FURTHER INFORMATION AND PROFESSIONAL LIABILITY INSURANCE INFORMATION.

William C. Spence
 7-17-2020

NO.	DATE	COMMENTS/REVISIONS
	06/03/20	RYTHURE PLAN APPROVED
	07/17/20	RELEASED FOR BIDDING/CONSTRUCTION

INTERIOR RENOVATION FOR
STORE # 182 AT
 WALKERTOWN COMMONS
 SHOPPING CENTER
 5180 Piedmonte Road
 Walkertown, North Carolina 27601
 RELEASED FOR CONSTRUCTION © 07/17/20

Lowes
 ST. #182