


Order Plans @ WALKER@DLINE.COM

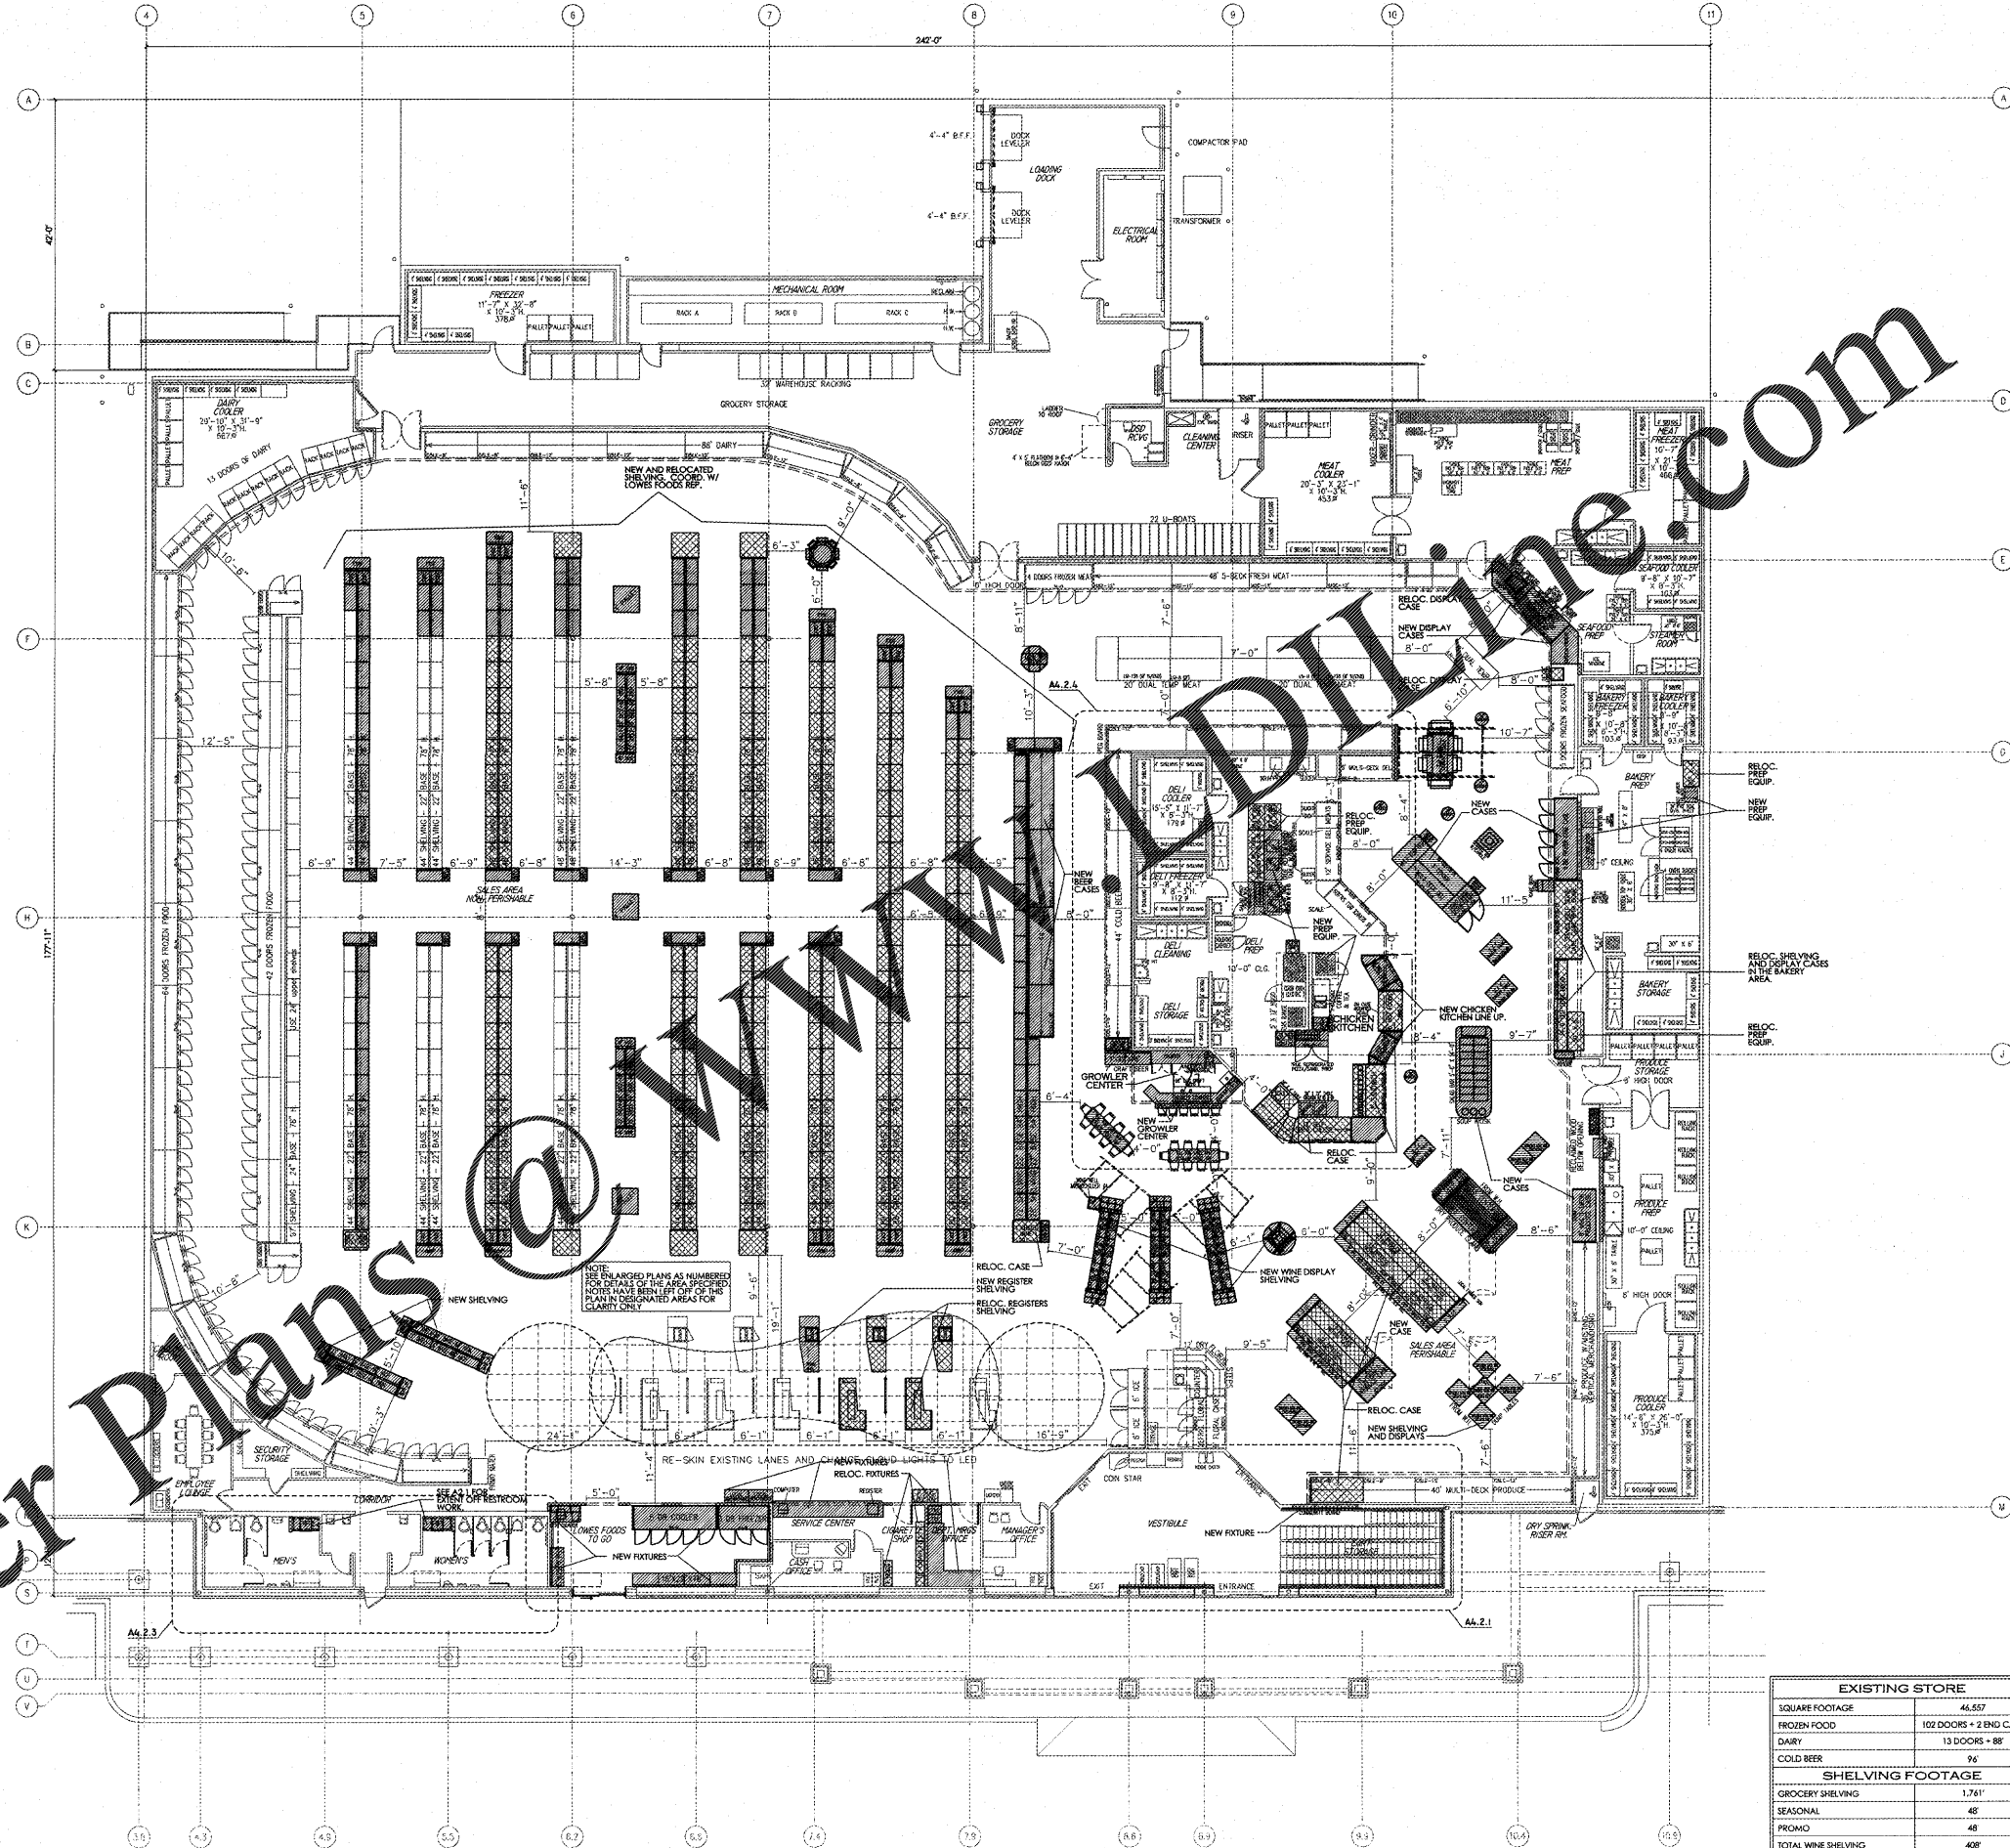

bai - ARCHITECTS
 978 Trinity Road - Raleigh, North Carolina 27607 - p919.859.7003 - p919.859.7121 - baiarchitects.com
 THE USE OF THESE PLANS AND SPECIFICATIONS SHALL BE RESTRICTED TO THE ORIGINAL SITE FOR WHICH THEY WERE PREPARED AND PUBLICATION THEREOF IS EXPRESSLY LIMITED TO SUCH USE. REUSE, REPRODUCTION, OR TRANSMISSION BY ANY METHOD IN WHOLE OR IN PART IS PROHIBITED. VISUAL CONTACT WITH THESE PLANS AND SPECIFICATIONS SHALL CONSTITUTE A WAIVER OF THE ACCEPTANCE OF THESE INSTRUMENTS.



NO.	DATE	COMMENTS/REVISIONS
	06/03/20	FIXTURE PLAN APPROVED
	07/17/20	RELEASED FOR BIDDING/CONSTRUCTION

INTERIOR RENOVATION FOR
STORE # 182 AT
WALKERTOWN COMMONS
 SHOPPING CENTER
 5180 Raleigh Road
 Walkertown, North Carolina 27081
 RELEASED FOR CONSTRUCTION © 07/17/20



EXISTING STORE	
SQUARE FOOTAGE	46,557
FROZEN FOOD	102 DOORS + 2 END CAPS
DAIRY	13 DOORS + BE
COLD BEER	96
SHELVING FOOTAGE	
GROCERY SHELVING	1,761'
SEASONAL	48
PROMO	48
TOTAL WINE SHELVING	408

EXISTING WALL & PARTITION SCHEDULE	
---	EXISTING EXTERIOR WALL TO REMAIN.
---	EXISTING INTERIOR PARTITION TO REMAIN.
PARTITION SCHEDULE	
---	NEW PARTITION, MIL STUDS @ 16" o.c. w/ 1/2" GWS EACH SIDE. U.S.G. SEE PLANS AND PARTITION NOTES FOR STUD SIZE AND FINISH.

F1.1 NEW WORK FIXTURE PLAN
 SCALE: 3/32" = 1'-0"