

LOWES FOODS FLOOR FINISHES				
MARK	COLOR	MANUFACTURER	SIZE/FINISH	LOCATION/NOTES
<b>FLOORING</b>				
FL-1	S1809 - DESERT BEIGE	ARMSTRONG EXCELRON	VCT, 12X12"	MAIN FLOOR
FL-2	S7501 - NOUGAT	ARMSTRONG EXCELRON	VCT, 12X12"	PRODUCE & WINE
FL-3	S1942 - CURRIED CARAMEL	ARMSTRONG EXCELRON	VCT, 12X12"	SEATING AREA
FL-4	1078 CHOCORY SPICE	"SCORCHED CHERRY"		ENTRANCE/EXIT
FL-5	#1893 ANTHRACITE	CHARLES HAYES	28" X 28" CARPET SQUARES	ENTRANCE/EXIT
FL-6	Q28-17 DUR-A-QUARTZ	DUR-A-FLEX	EPOXY FLOORING	SERVICE PREP
FL-7	CLEAR	QUICK DRY POLYURETHANE		SERVICE AREA/LOADING
FL-8	CLEAR	POLYURETHANE	BROOM FINISH	EXTERIOR FREEZER
FL-9	TP101 TERRAZZO	ARMSTRONG TERRAZZO	LVT, 7.5" X 4"	CHICKEN PRODUCE, FLORAL
FL-10	TP101 TERRAZZO	ARMSTRONG TERRAZZO	LVT, 7.5" X 4"	BORDER
FL-11	TP101 TERRAZZO	ARMSTRONG TERRAZZO	LVT, 7.5" X 4"	SMOKESHOUSE
FL-12	TP1714 PLATINUM	ARMSTRONG TERRAZZO	LVT, 18" X 36"	BEEHIVE
FL-13	TO MATCH EXISTING		VCT, 12X12"	
<b>WALL BASE</b>				
WB-1	8" 198 HICORY	BOFFE	6" HIGH	ALL INT. PARTITIONS
WB-2	PAINTED PT-05	SEE A4.1.A FOR TRIM	6" HIGH	ALL INT. PARTITIONS W/ BOARD & BATTEN


- FLOOR FINISH NOTES**
- SEE APPROVED VENDORS LIST ON SHEET T1.1 FOR FLOORING AND EPOXY INSTALLERS.
  - CONTRACTOR SHALL FIELD VERIFY ALL DIMENSIONS PRIOR TO STARTING WORK.
  - LONG RUNS OF EXPOSED TILE CUTS WILL NOT BE PERMITTED.
  - RESERVED.
  - ALL FLOORS IN THIS ROOM OR COOLER SHALL RECEIVE EPOXY COVE BASE.
  - PROVIDE SMOOTH TRANSITION BETWEEN FLRG TYPES W/ TRANSITION STRIP.
  - COVER CERAMIC TILE FLOORING W/ CONSTRUCTION PAPER & PLYWOOD AND TRIM TO PROTECT FRESH FLOORING UNTIL ALL INTERIOR CONSTRUCTION AND FINISHING IS COMPLETE.
  - SEE DETAILS A7.1.3 FOR INSULATED FREEZER SLAB.
  - ALL AREAS TO RECEIVE VCT SHALL BE CLEANED & PREPARED BEFORE INSTALLATION. VCT SHALL HAVE THE GRAB ALPHABETICALLY SHALL RUN PARALLEL W/ FRONT WALL OF STORE & SHALL RECEIVE SLOF COAT OF WAX BEFORE TURNING OVER FOR FINISHING.
  - SEE LOWES FOODS SPECS FOR SPECIFICS ON FLOORING MANUFACTURERS. SEE SCHEDULE ABOVE FOR COLORS.
  - PROVIDE VINYL WALL BASE @ ALL AREAS TO RECEIVE VCT OR CARPET.
  - FLOORING INSTALLER IS RESPONSIBLE TO REMOVE ALL DIRT FROM THE FLOOR PRIOR TO INSTALLING VCT. ANY DEFECTS UNDER VCT WILL BE REMOVED AND VCT REPLACED AT NO EXPENSE TO LOWES FOODS.
  - ROLL FLOORS WITH 100 LB. ROLLER AFTER TILE INSTALLATION.
  - CONCRETE TO RECEIVE BROOM FINISH.
  - PROVIDE MARBLE THRESHOLD TO MEET ADA REQUIREMENTS.

**VCT & MAT FLOORING NOTES**

ALL VCT AND ENTRANCE MAT FLOORING IS TO BE PROVIDED BY ONE OF THE SPECIFIED FLOORING CONTRACTORS. ALL WORK IS TO BE PERFORMED BY THE FLOORING CONTRACTOR INCLUDING MATERIALS INSTALLATION AND SLAB PREPARATION. THE GENERAL CONTRACTOR IS TO CONTRACT WITH THE FLOORING CONTRACTOR FOR COORDINATION.

APPROVED FLOORING CONTRACTORS	
BENNY FALKNER FALKNER FLOORING P.O. BOX 1180 WINDSOR, NC 27116 919-877-9151 334-222-1231 FAX	KENNETH BUZZARD BUZZARD CONTRACT FLOORING & DESIGN 201 EAST 41 <sup>ST</sup> KINSTON, NC 28501 252-324-4888 OFFICE 252-324-4888 CELL 252-324-8181 FAX

APPROVED EPOXY FLOORING CONTRACTORS	
EPOXY FLOOR SYSTEMS CONTRACTORS OF THE SOUTH 4015 NORTH HURON, SUITE 121 SALISBURY, NC 27166 774-877-9151	SHOWPOD ASSOC. EPOXY FLOORING CONTRACTORS 2116 NORTH CHEROKEE ST. CHARLOTTE, NC 28204 704-342-1977
STONHARD CONTACT: GLENN MURRELL 774-522-7061	KENNETH BUZZARD CONTRACT FLOORING & DESIGN 201 EAST 41 <sup>ST</sup> KINSTON, NC 28501 252-324-4888 OFFICE 252-324-4888 CELL 252-324-8181 FAX

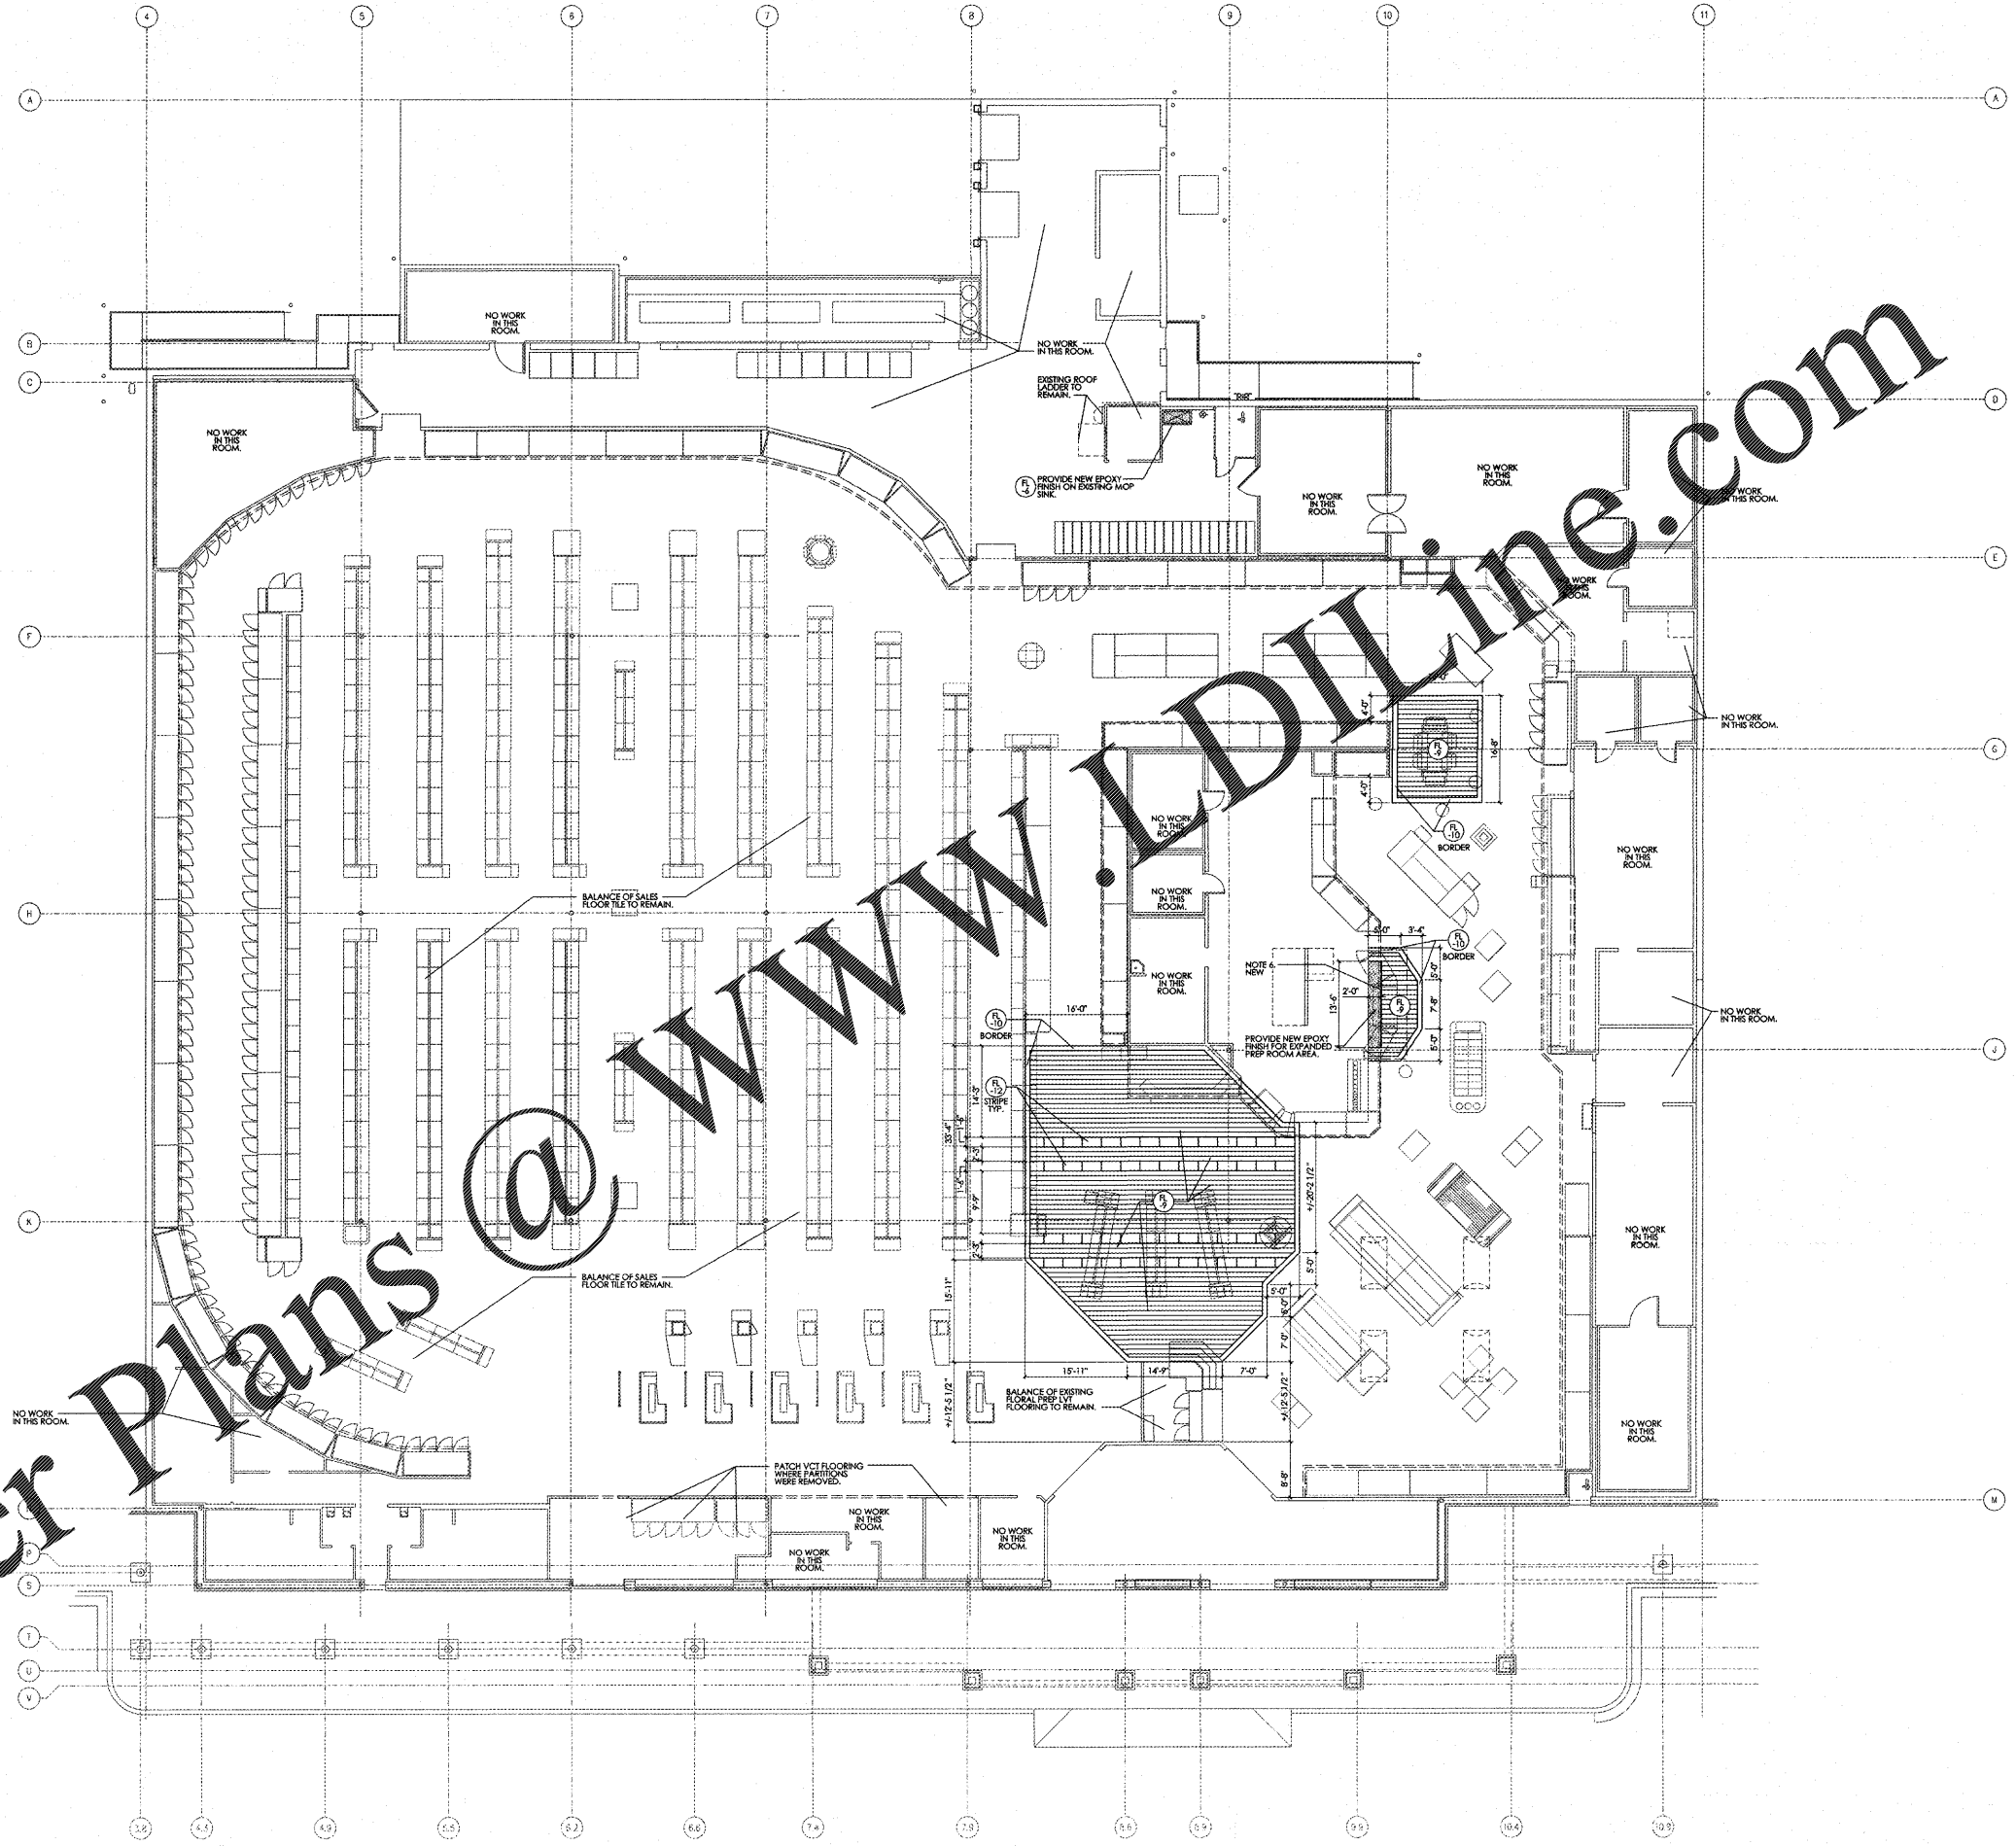

Order Plans @ WWW.DIline.com

**bai - ARCHITECTS**

978 Trinity Road - Raleigh, North Carolina 27607 - (919) 859-7101 - info@baia.com

THE USE OF THESE PLANS AND SPECIFICATIONS SHALL BE RESTRICTED TO THE ORIGINAL USER FOR WHICH THEY WERE PREPARED AND PUBLISHED. THERE IS NO WARRANTY OF ACCURACY, COMPLETENESS, OR MERCHANTABILITY. THESE PLANS ARE THE PROPERTY OF BAI ARCHITECTS. NO PART OF THESE PLANS OR SPECIFICATIONS SHALL BE REPRODUCED, COPIED, OR TRANSMITTED IN ANY FORM OR BY ANY MEANS, ELECTRONIC OR MECHANICAL, WITHOUT THE WRITTEN PERMISSION OF BAI ARCHITECTS. THE USER SHALL BE RESPONSIBLE FOR OBTAINING ALL NECESSARY PERMITS AND APPROVALS FROM THE APPROPRIATE AGENCIES.

NO.	DATE	COMMENTS/REVISIONS
01	05/03/20	PRELIMINARY PLAN APPROVED
02	07/17/20	RELEASED FOR BIDDING/CONSTRUCTION

INTERIOR RENOVATION FOR  
STORE # 182 AT  
WALKERTOWN COMMONS  
SHOPPING CENTER  
5180 Riddoville Road  
Walkertown, North Carolina 27081  
RELEASED FOR CONSTRUCTION @ 07/17/20

**A2.3**

LOWES FOODS  
ST. #182

**EXISTING WALL & PARTITION SCHEDULE**

---	EXISTING EXTERIOR WALL TO REMAIN.
---	EXISTING INTERIOR PARTITION TO REMAIN.
<b>PARTITION SCHEDULE</b>	
---	NEW PARTITION, MTL. STRIPS @ 1/2" o.c. w/ 1/2" GWS EACH SIDE U.O.M. - SEE PLANS AND PARTITION NOTES FOR STUD SIZE AND FINISH.

**A2.3 NEW WORK FLOOR FINISH PLAN**  
SCALE: 3/32" = 1'-0"