
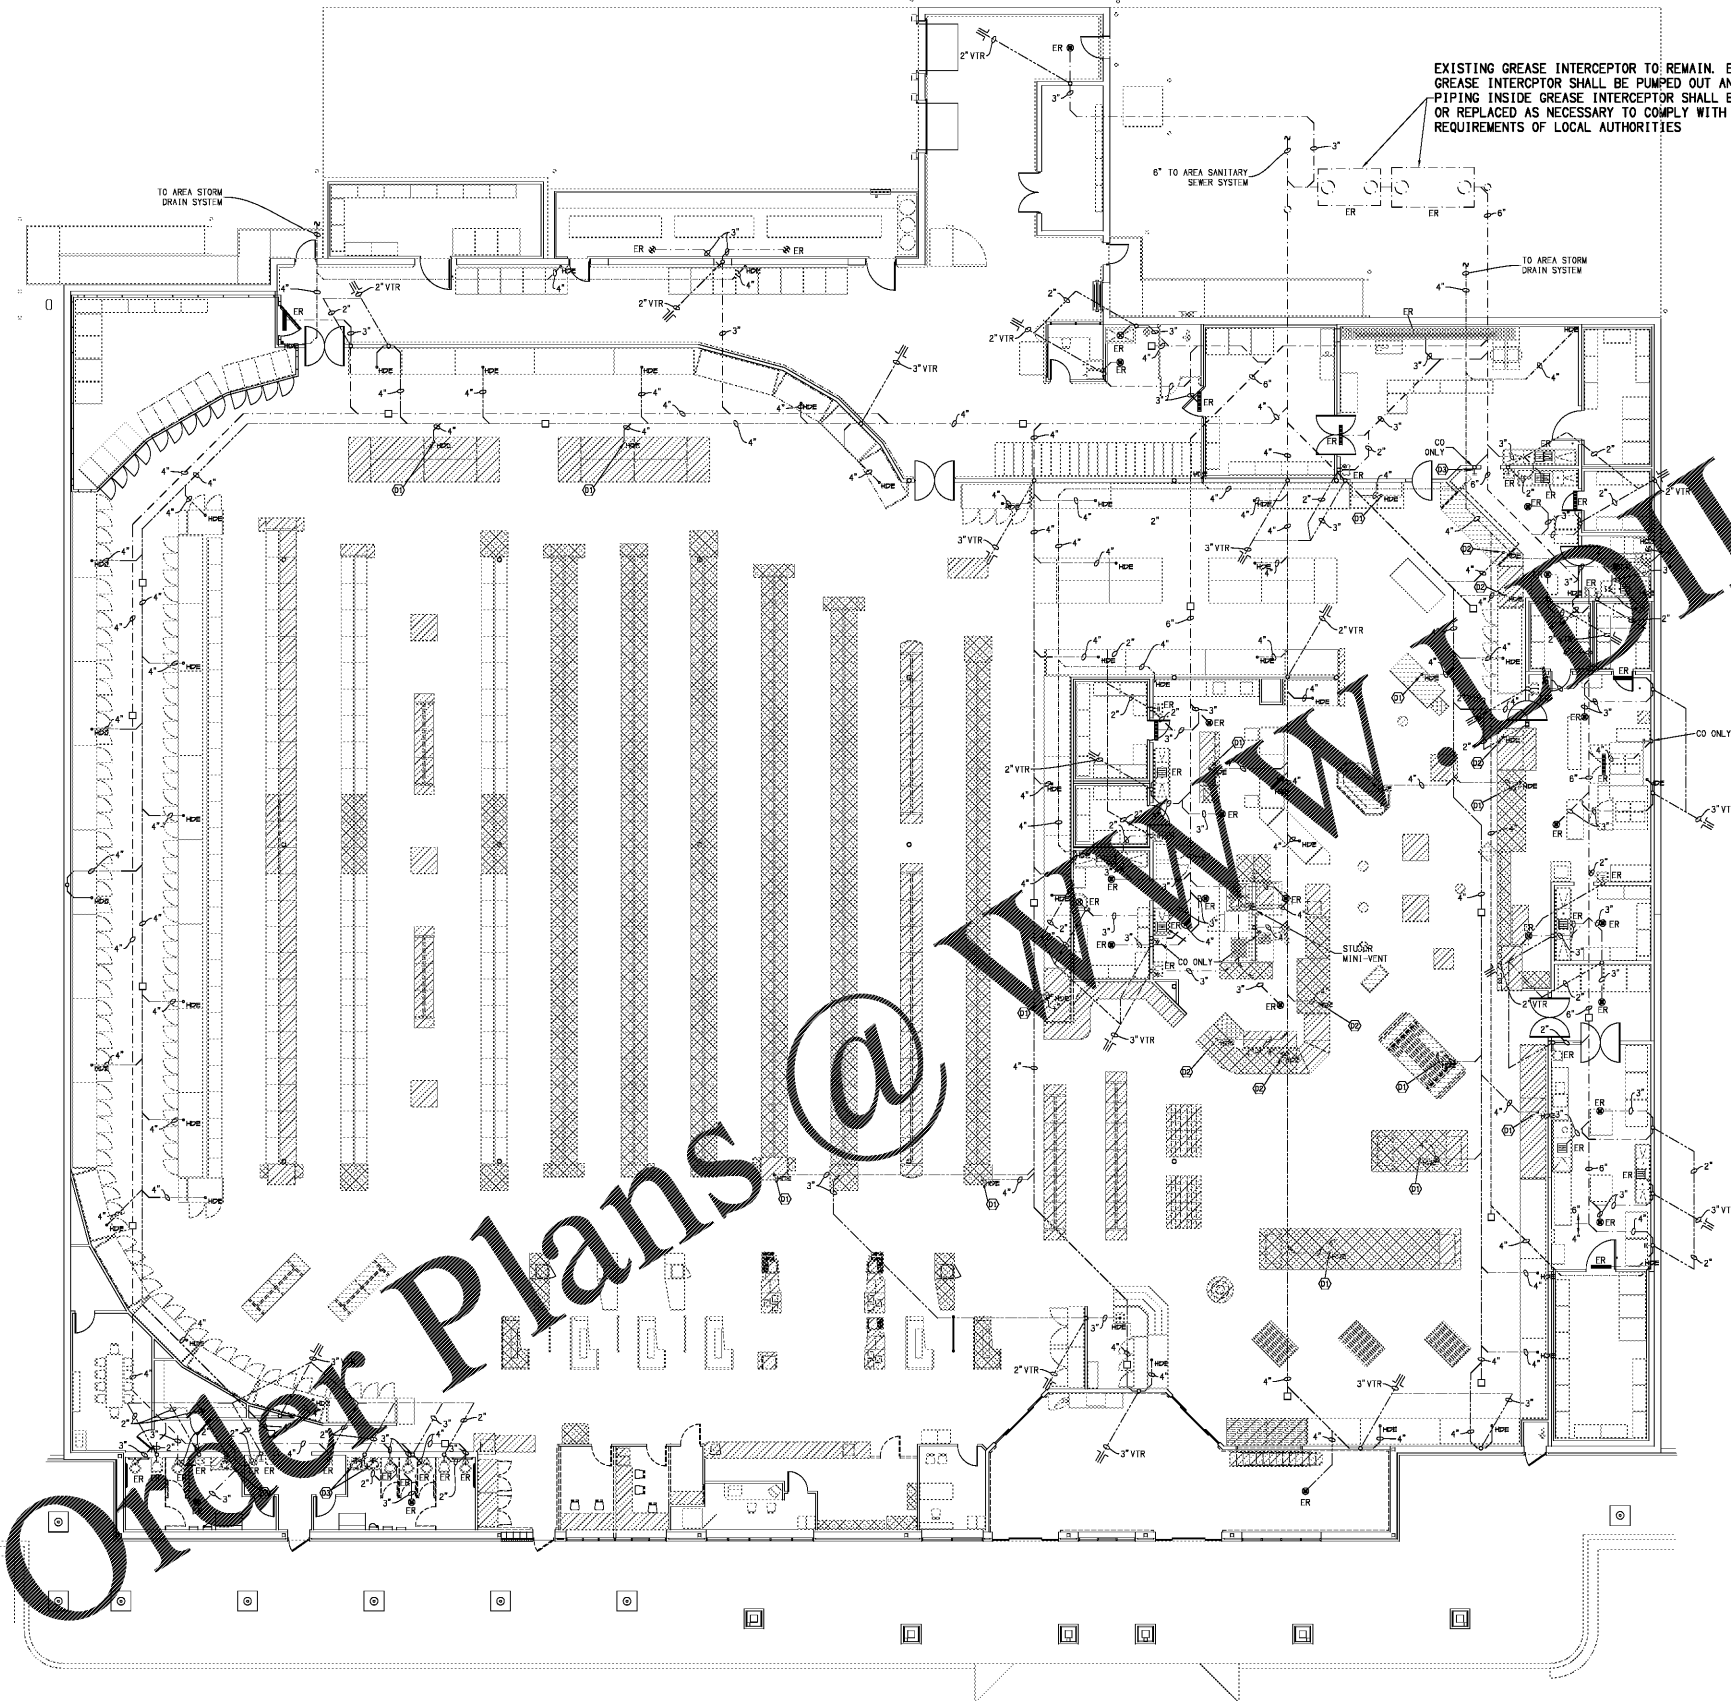


EXISTING WASTE AND VENT LINES SHOWN ARE BASED ON EXISTING DRAWINGS. PLUMBER MUST FIELD VERIFY EXACT LOCATION BEFORE INSTALLING ANY NEW WASTE AND VENT LINES. THIS DRAWING MAY NOT INCLUDE ALL OF THE EXISTING WASTE AND VENT LINES.

DAVID SIMS & ASSOCIATES, P.C.
Consulting Engineers
Arboretum Centre
108 Siler Avenue - Suite 100
Wilmington, N.C. 28403
(910) 791-8010 (OFFICE)
(910) 388-5734 (FAX)
NC License: C-1150

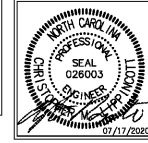

EXISTING GREASE INTERCEPTOR TO REMAIN. EXISTING GREASE INTERCEPTOR SHALL BE PUMPED OUT AND CLEANED. PIPING INSIDE GREASE INTERCEPTOR SHALL BE MODIFIED OR REPLACED AS NECESSARY TO COMPLY WITH REQUIREMENTS OF LOCAL AUTHORITIES

DEMO NOTES :

D1 EXISTING REFRIGERATED CASE AND ASSOCIATED ABOVE SLAB PIPING TO BE REMOVED. REMOVE EXISTING HUB DRAIN. CUT AND CAP WASTE LINE BELOW SLAB IN A CODE APPROVED MANNER *. CUT AND CAP ANY VENT LINES OUT OF SIGHT OF FINISHED CONSTRUCTION. SEE SHEET P1.0 FOR FINAL WASTE ARRANGEMENT.

D2 EXISTING REFRIGERATED CASE AND ASSOCIATED ABOVE SLAB PIPING SERVING CASE TO BE REMOVED. HUB DRAIN TO BE REUSED. SEE SHEET P1.0 FOR NEW WORK.

D3 EXISTING RESTROOM FIXTURES INDICATED ARE TO BE REMOVED AND REPLACED. SEE SHEET P1.0 FOR NEW WASTE PIPING WORK IN RESTROOM AREA.

* EXISTING SUB SLAB WASTE PIPE MUST BE CUT AND CAPPED IN A MANNER THAT DOES NOT LEAVE ANY DEAD-ENDS. ANY BRANCHES LONGER THAN 2' MUST HAVE CLEANOUT INSTALLED.

Order Plans @ www.dlLine.com

A WASTE PLAN - DEMOLITION
DP10 SCALE: 3/32" = 1'-0"

DENOTES EXISTING CASES/SHELVING/SINK THAT ARE TO BE RELOCATED

DENOTES EXISTING CASES/SHELVING/SINK THAT ARE TO BE REMOVED

bai - ARCHITECTS
778 Trilly Road - Raleigh, North Carolina 27607 - p:919.889.7121 - bai-architects.com
THE USE OF THESE PLANS AND SPECIFICATIONS SHALL BE RESTRICTED TO THE ORIGINAL SITE FOR WHICH THEY WERE PREPARED AND PUBLICATION IN ANY MANNER WITHOUT THE WRITTEN CONSENT OF BAI ARCHITECTS. ANY REUSE OR MODIFICATION OF THESE PLANS WITHOUT THE WRITTEN CONSENT OF BAI ARCHITECTS SHALL CONSTITUTE A VIOLATION OF THE PROFESSIONAL ETHICS OF THE ARCHITECT.

NO.	DATE	COMMENTS/REVISIONS

DATE	BY	DESCRIPTION
06/03/20		
07/17/20		

INTERIOR RENOVATION FOR
STORE # 182 AT
WALKERTOWN COMMONS
SHOPPING CENTER
5180 Reidsville Road
Walkertown, North Carolina 27081

