



DIMMING AND SENSOR LEGEND	
SYMBOL	DESCRIPTION
Ⓜ	POWER PACK, WATTSTOPPER B120F-P 612113
Ⓢ	DIMMING PHOTOSENSOR, WATTSTOPPER LS307
---	CONDUIT AND LOW VOLTAGE CONTROL WIRING
---	ZONE SEPARATION LINE

**DIMMING AND CONTROL NOTES:**  
 1. ALL CONTROL WIRING SHALL BE ROUTED IN 1/2" CONDUIT.  
 2. CONTROL WIRING AND POWER WIRING SHALL NOT BE ROUTED IN SAME RACEWAY.  
 3. CONTRACTOR SHALL COORDINATE WITH L.A.M.P. FOR EXACT LOCATIONS OF DIMMING PHOTOSENSORS.  
 4. CONTRACTOR SHALL COORDINATE WITH THE SUPPLIER FOR EXACT CONFIGURATION OF SPLIT CONTROL WIRING. SEE MANUFACTURE INSTRUCTIONS.  
 5. ALL CONTROL WIRING SHALL BE STRIPPED TO SPLIT CONFIGURATION. PARALLEL WIRING IS ACCEPTABLE.  
 6. CONTROL WIRING SHALL BE 18 GAUGE.  
 7. COORDINATE WITH THE SUPPLIER.  
 8. COORDINATE WITH THE SUPPLIER ENGINEER ALL LIGHTING SUPPLIES FOR EXACT SETTINGS TO OBTAIN THE DESIRED LIGHTING EFFECT.

LIGHTING PACKAGE PRICE BREAKOUT	
EACH LIGHTING BREAKOUT IS TO INCLUDE ALL PRICING FOR MATERIALS AND LABOR FOR A COMPLETE INSTALLATION INCLUDING THE REMOVAL OF LIGHTS, SEE 0.1 AND ELECTRICAL.	
L1 -	ALL LIGHTS WITHIN THE DELI PREP AND BEER DEN.
L2 -	ALL STRIP LIGHTS BEHIND CURTAIN WALLS WHERE NEW ESG CRATE CEILING IS BEING INSTALLED.
L3 -	ALL HIGH BAY LIGHT FIXTURES.
L4 -	ALL BLADE LIGHT FIXTURES.
L5 -	ALL DECOR/TRACK LIGHT FIXTURES ON THE SALES FLOOR.
L6 -	RE-LAMPING OF THE EXISTING U FIXTURES ON PERISHABLE SIDE.

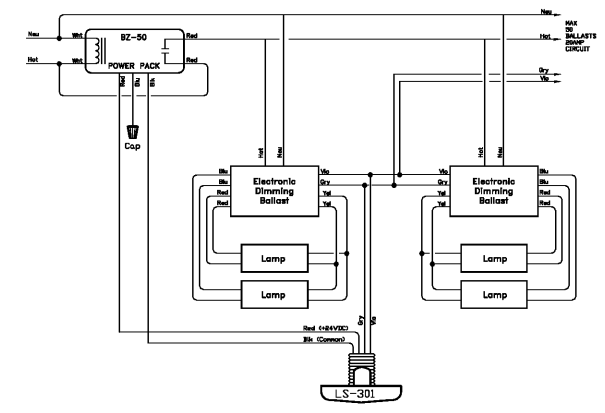

**B CONTROL WIRING DETAIL**  
 SCALE: NTS

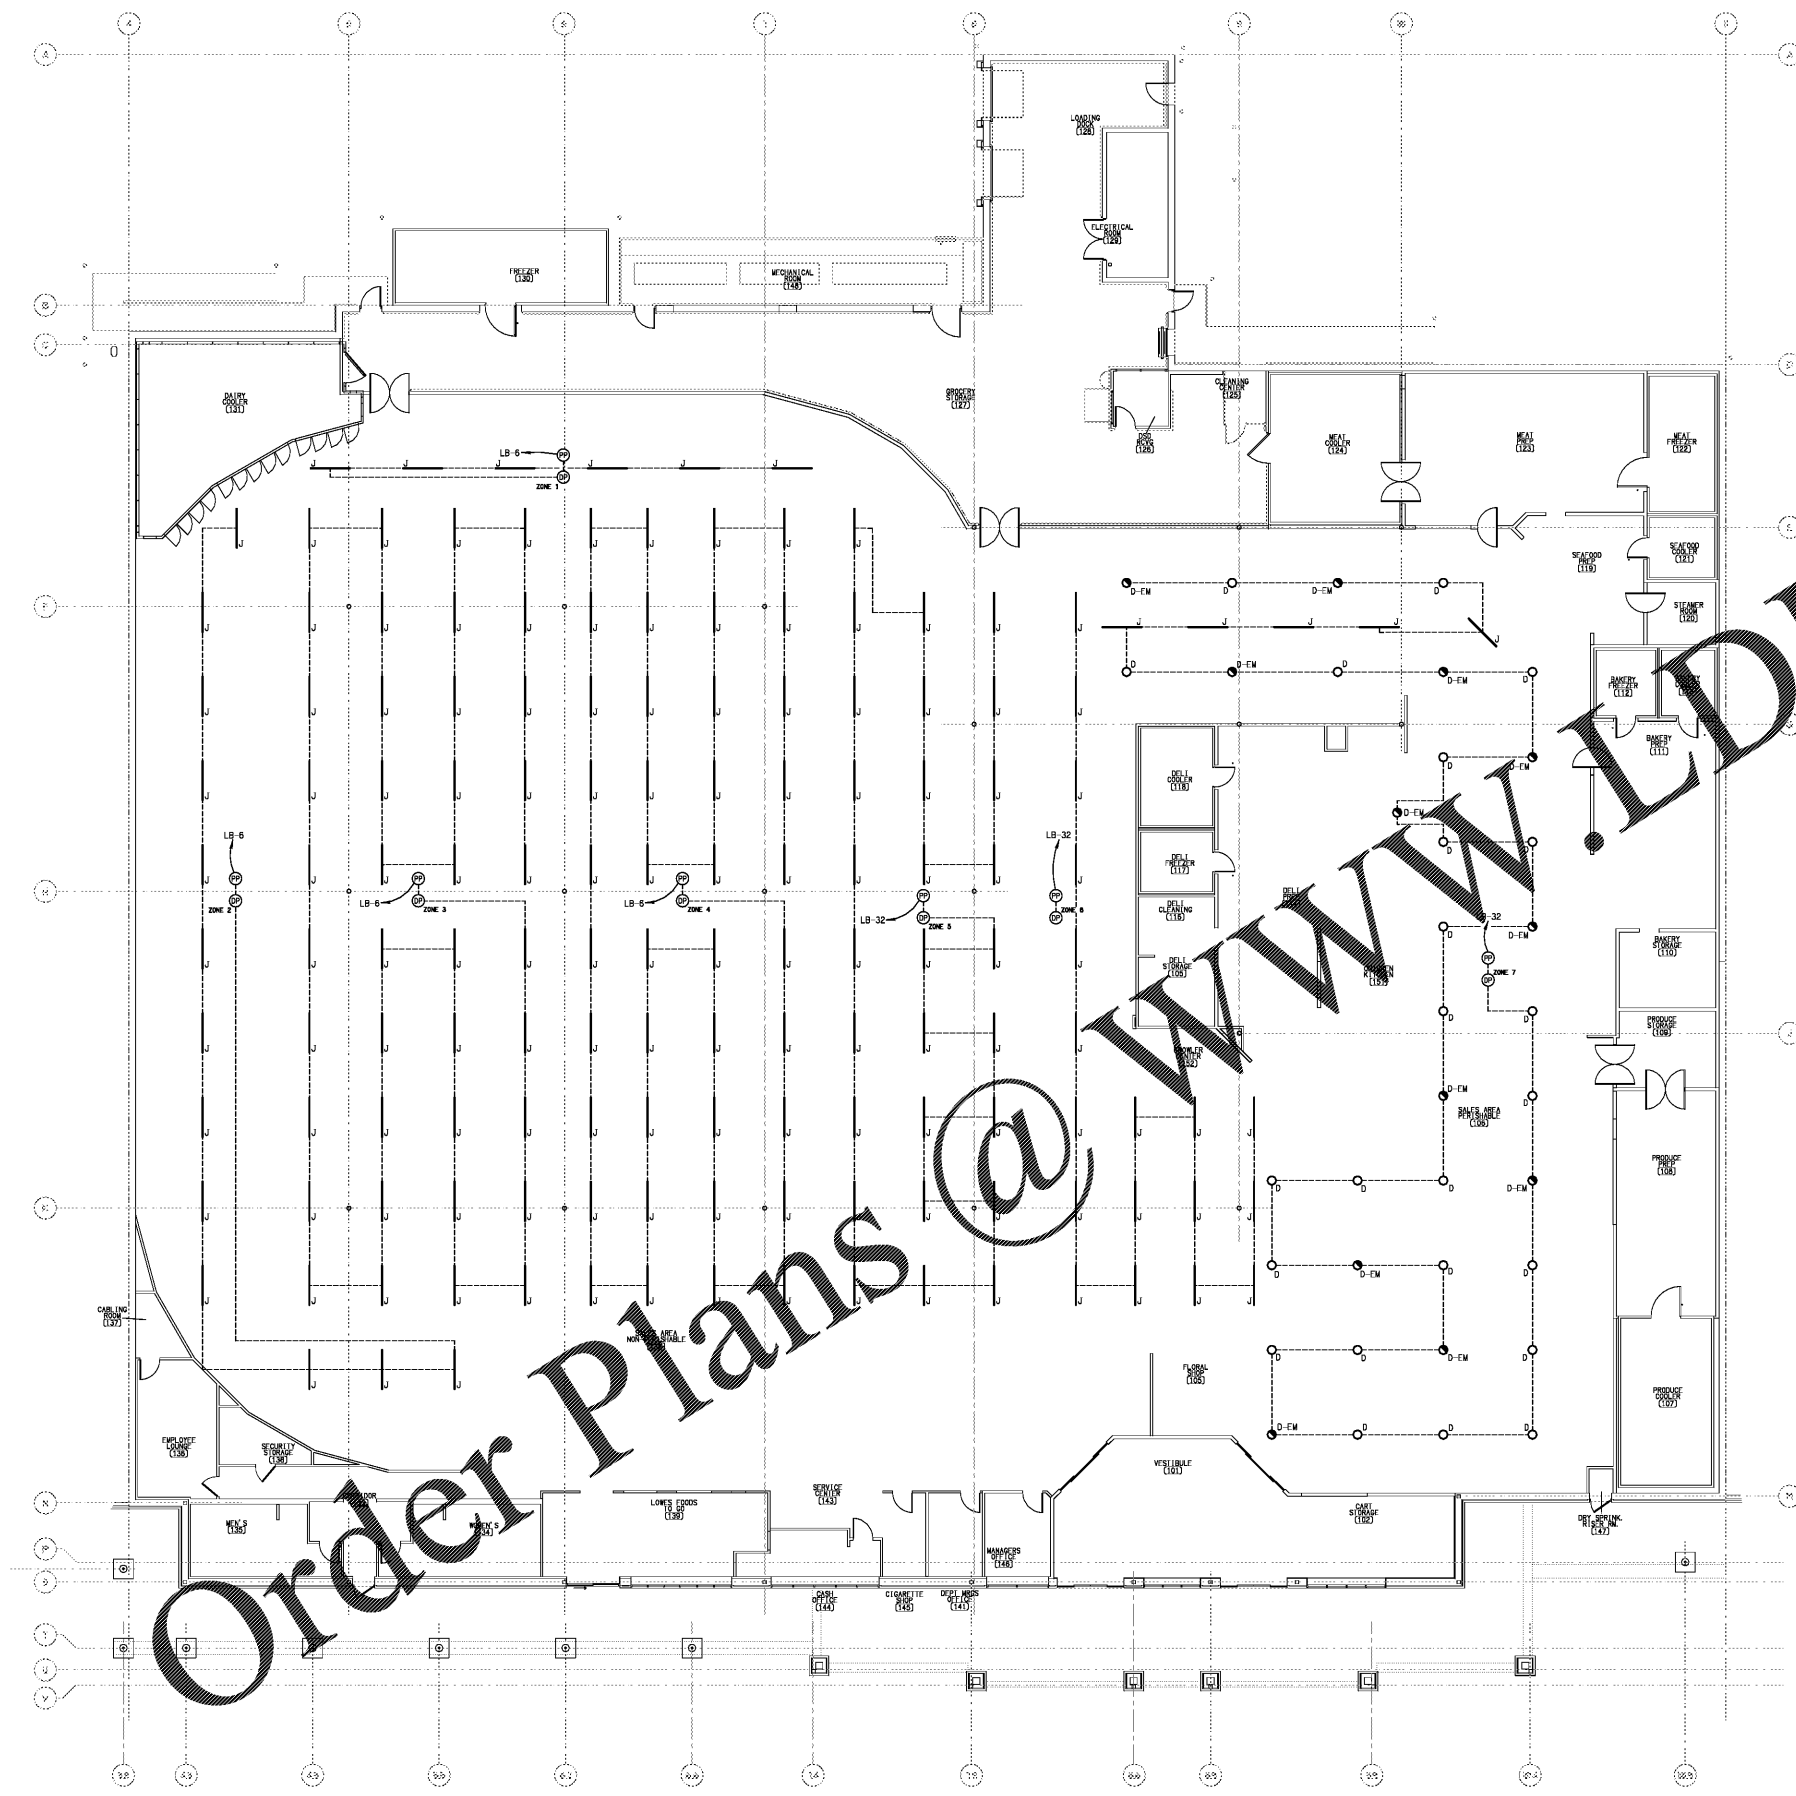

**A DIMMING AND SENSOR PLAN - NEW**  
 SCALE: 3/32" = 1'-0"

Order Plans @ WWW.LEDILine.com

**bai - ARCHITECTS**  
 978 Trinity Road - Raleigh, North Carolina 27607 - p:919.859.7103 - f:919.859.7121 - bai-architects.com  
 THE USE OF THESE PLANS AND SPECIFICATIONS SHALL BE RESTRICTED TO THE ORIGINAL SITE FOR WHICH THEY WERE PREPARED AND PUBLICATION OF THESE PLANS AND SPECIFICATIONS IN ANY MANNER WITHOUT THE WRITTEN CONSENT OF THE ARCHITECT.  
 VISUAL CONTACT WITH THESE PLANS AND SPECIFICATIONS SHALL CONSTITUTE FRAUD IN VIOLATION OF THESE RESTRICTIONS.

NO.	DATE	REVISIONS

INTERIOR RENOVATION FOR  
**STORE # 182 AT**  
**WALKERTOWN COMMONS**  
**SHOPPING CENTER**  
 5180 Painsville Road  
 Walkertown, North Carolina 27051

