


Order Plans @ www.LDILine.com

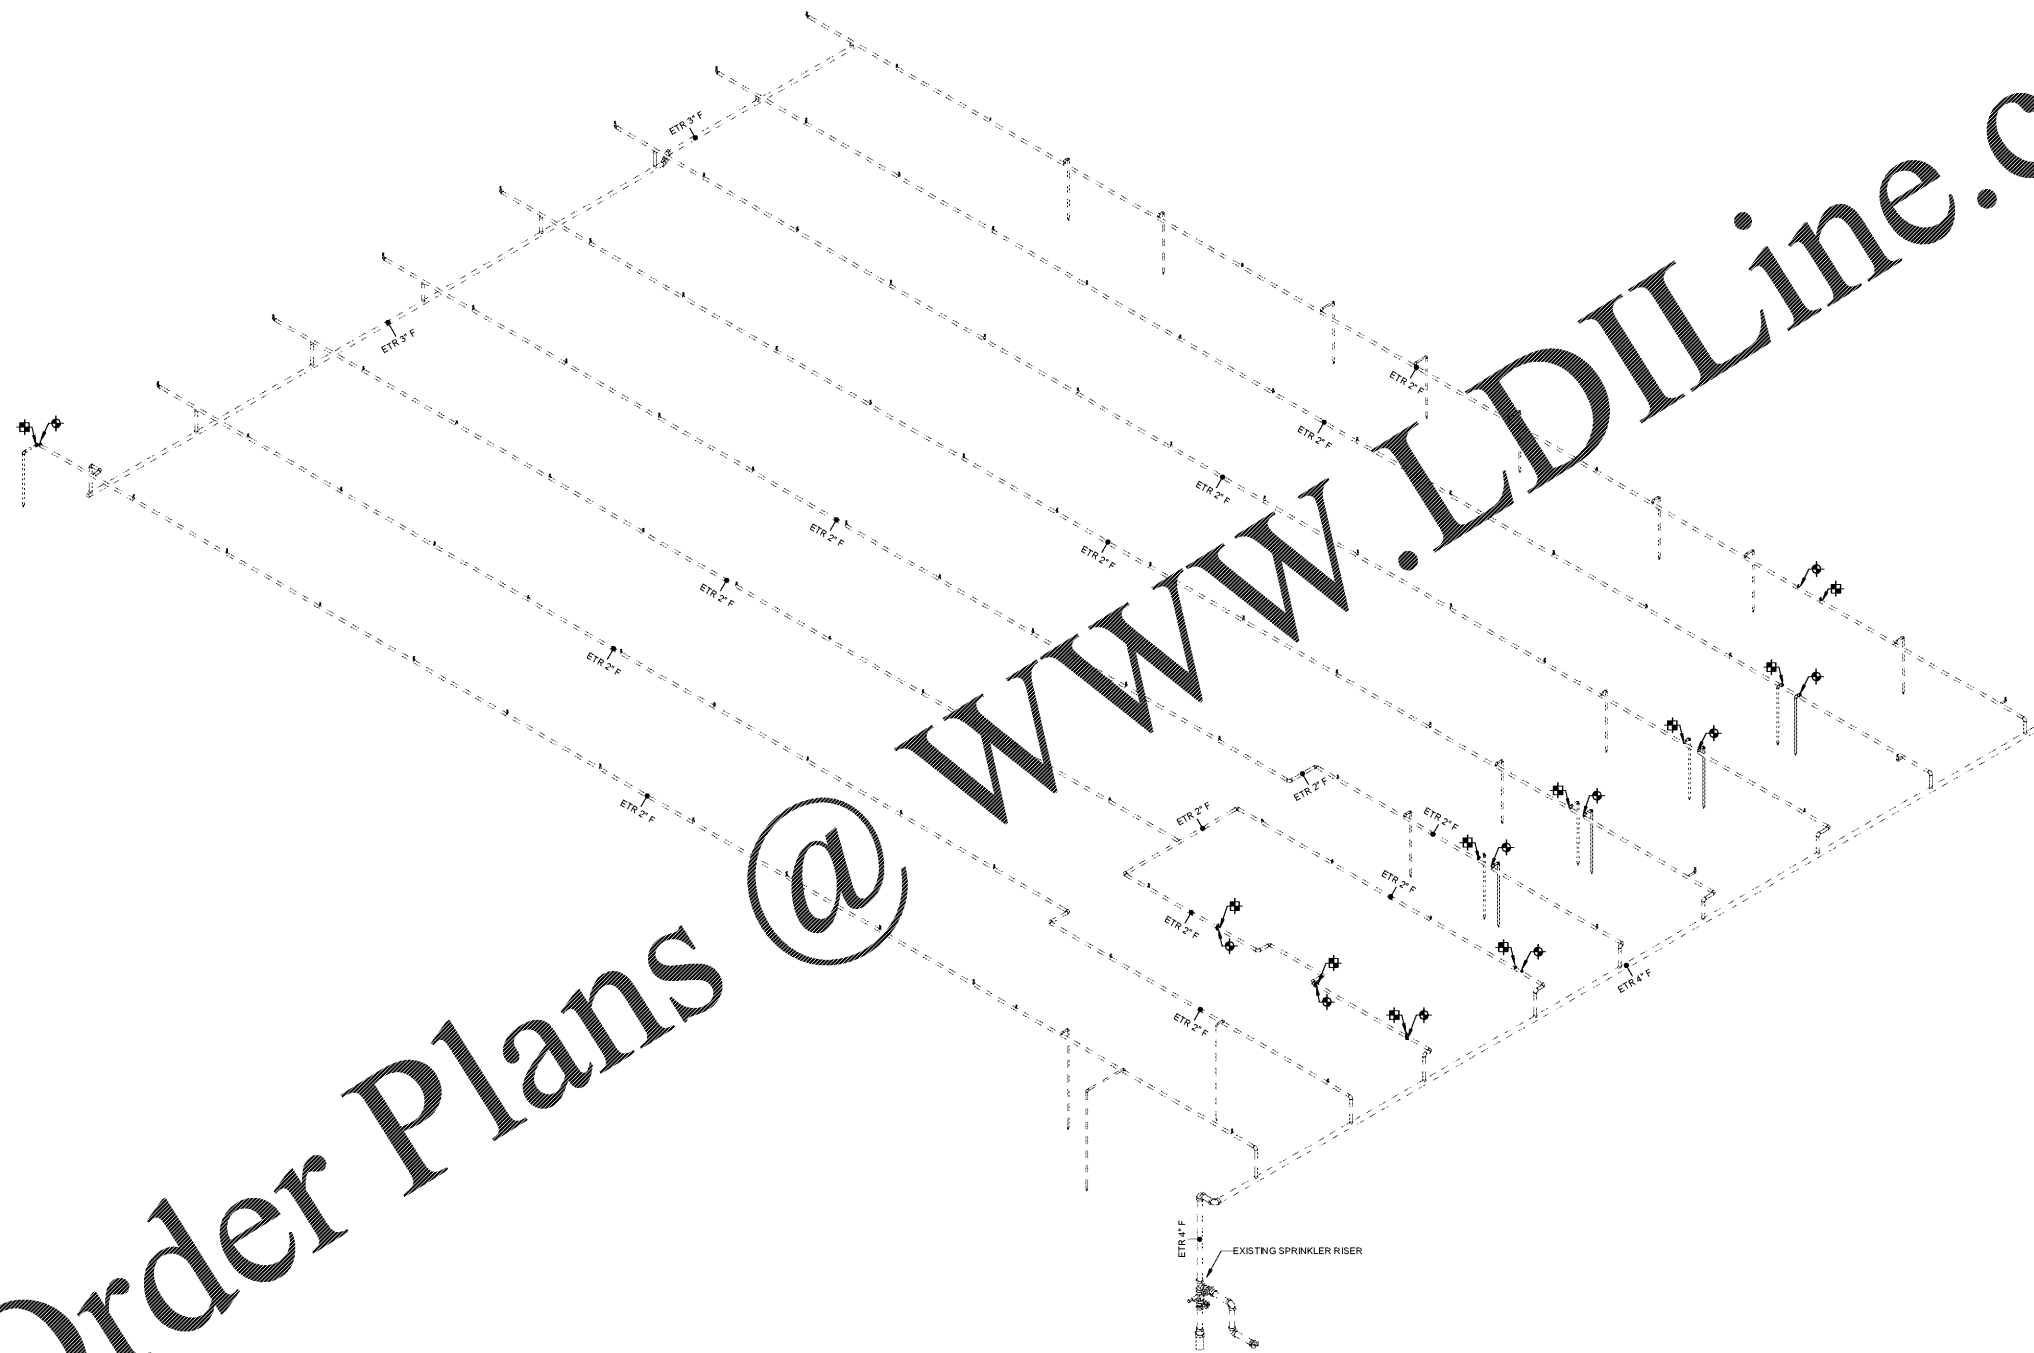

① SPRINKLER CONCEPTUAL ISOMETRIC

ENGINEERS
 ARCHITECTS
 PLANNERS
 SCIENTISTS
 CONSTRUCTION MANAGERS
 1015 W. WASHINGTON STREET
 FORT LAUDERDALE, FL 33304
 TEL: (954) 575-8000
KCI
 TECHNOLOGIES

mark	date	by	description

date	project	designed	drawn	checked
02/04/2021	211932	MCF	MCF	CDK



RRM ARCHITECTS, PC
 Robert S. Berz, Jr., Architect
 Duane M. Harver, Architect
 1317 Executive Blvd, Suite 200
 Chesapeake, VA 23320
 (757) 622-2828 / fax (757) 622-8883



PROJECT: **FORMER WALGREENS, FDS #797103**
 DRAWING: **SPRINKLER CONCEPTUAL RISER**

LDI
FORMER WALGREENS, FDS #797103
 COCHRAN, GA
 SPRINKLER CONCEPTUAL
 RISER

sheet
FP-601