



25 Sundial Ave - Suite 310 W
Manchester, NH 03103

FAMILY DOLLAR LINE DIAGRAM (FOR REFERENCE ONLY NOT TO SCALE)

REVISION: 1.00
DATE: 09/11/18 ECN#: 2304
INITIAL DESIGN


REVISION: 1.10
DATE: 09/25/18 ECN#: 2342
CHANGE EM2 LAYOUT

REVISION: ---
DATE: --- ECN#: ---

REVISION: ---
DATE: --- ECN#: ---

DRAWN: WPC CHECKED: CGP
PART #: 94-339 OPTION: P

ENERGY MANAGEMENT PLAN EM-2 of 4

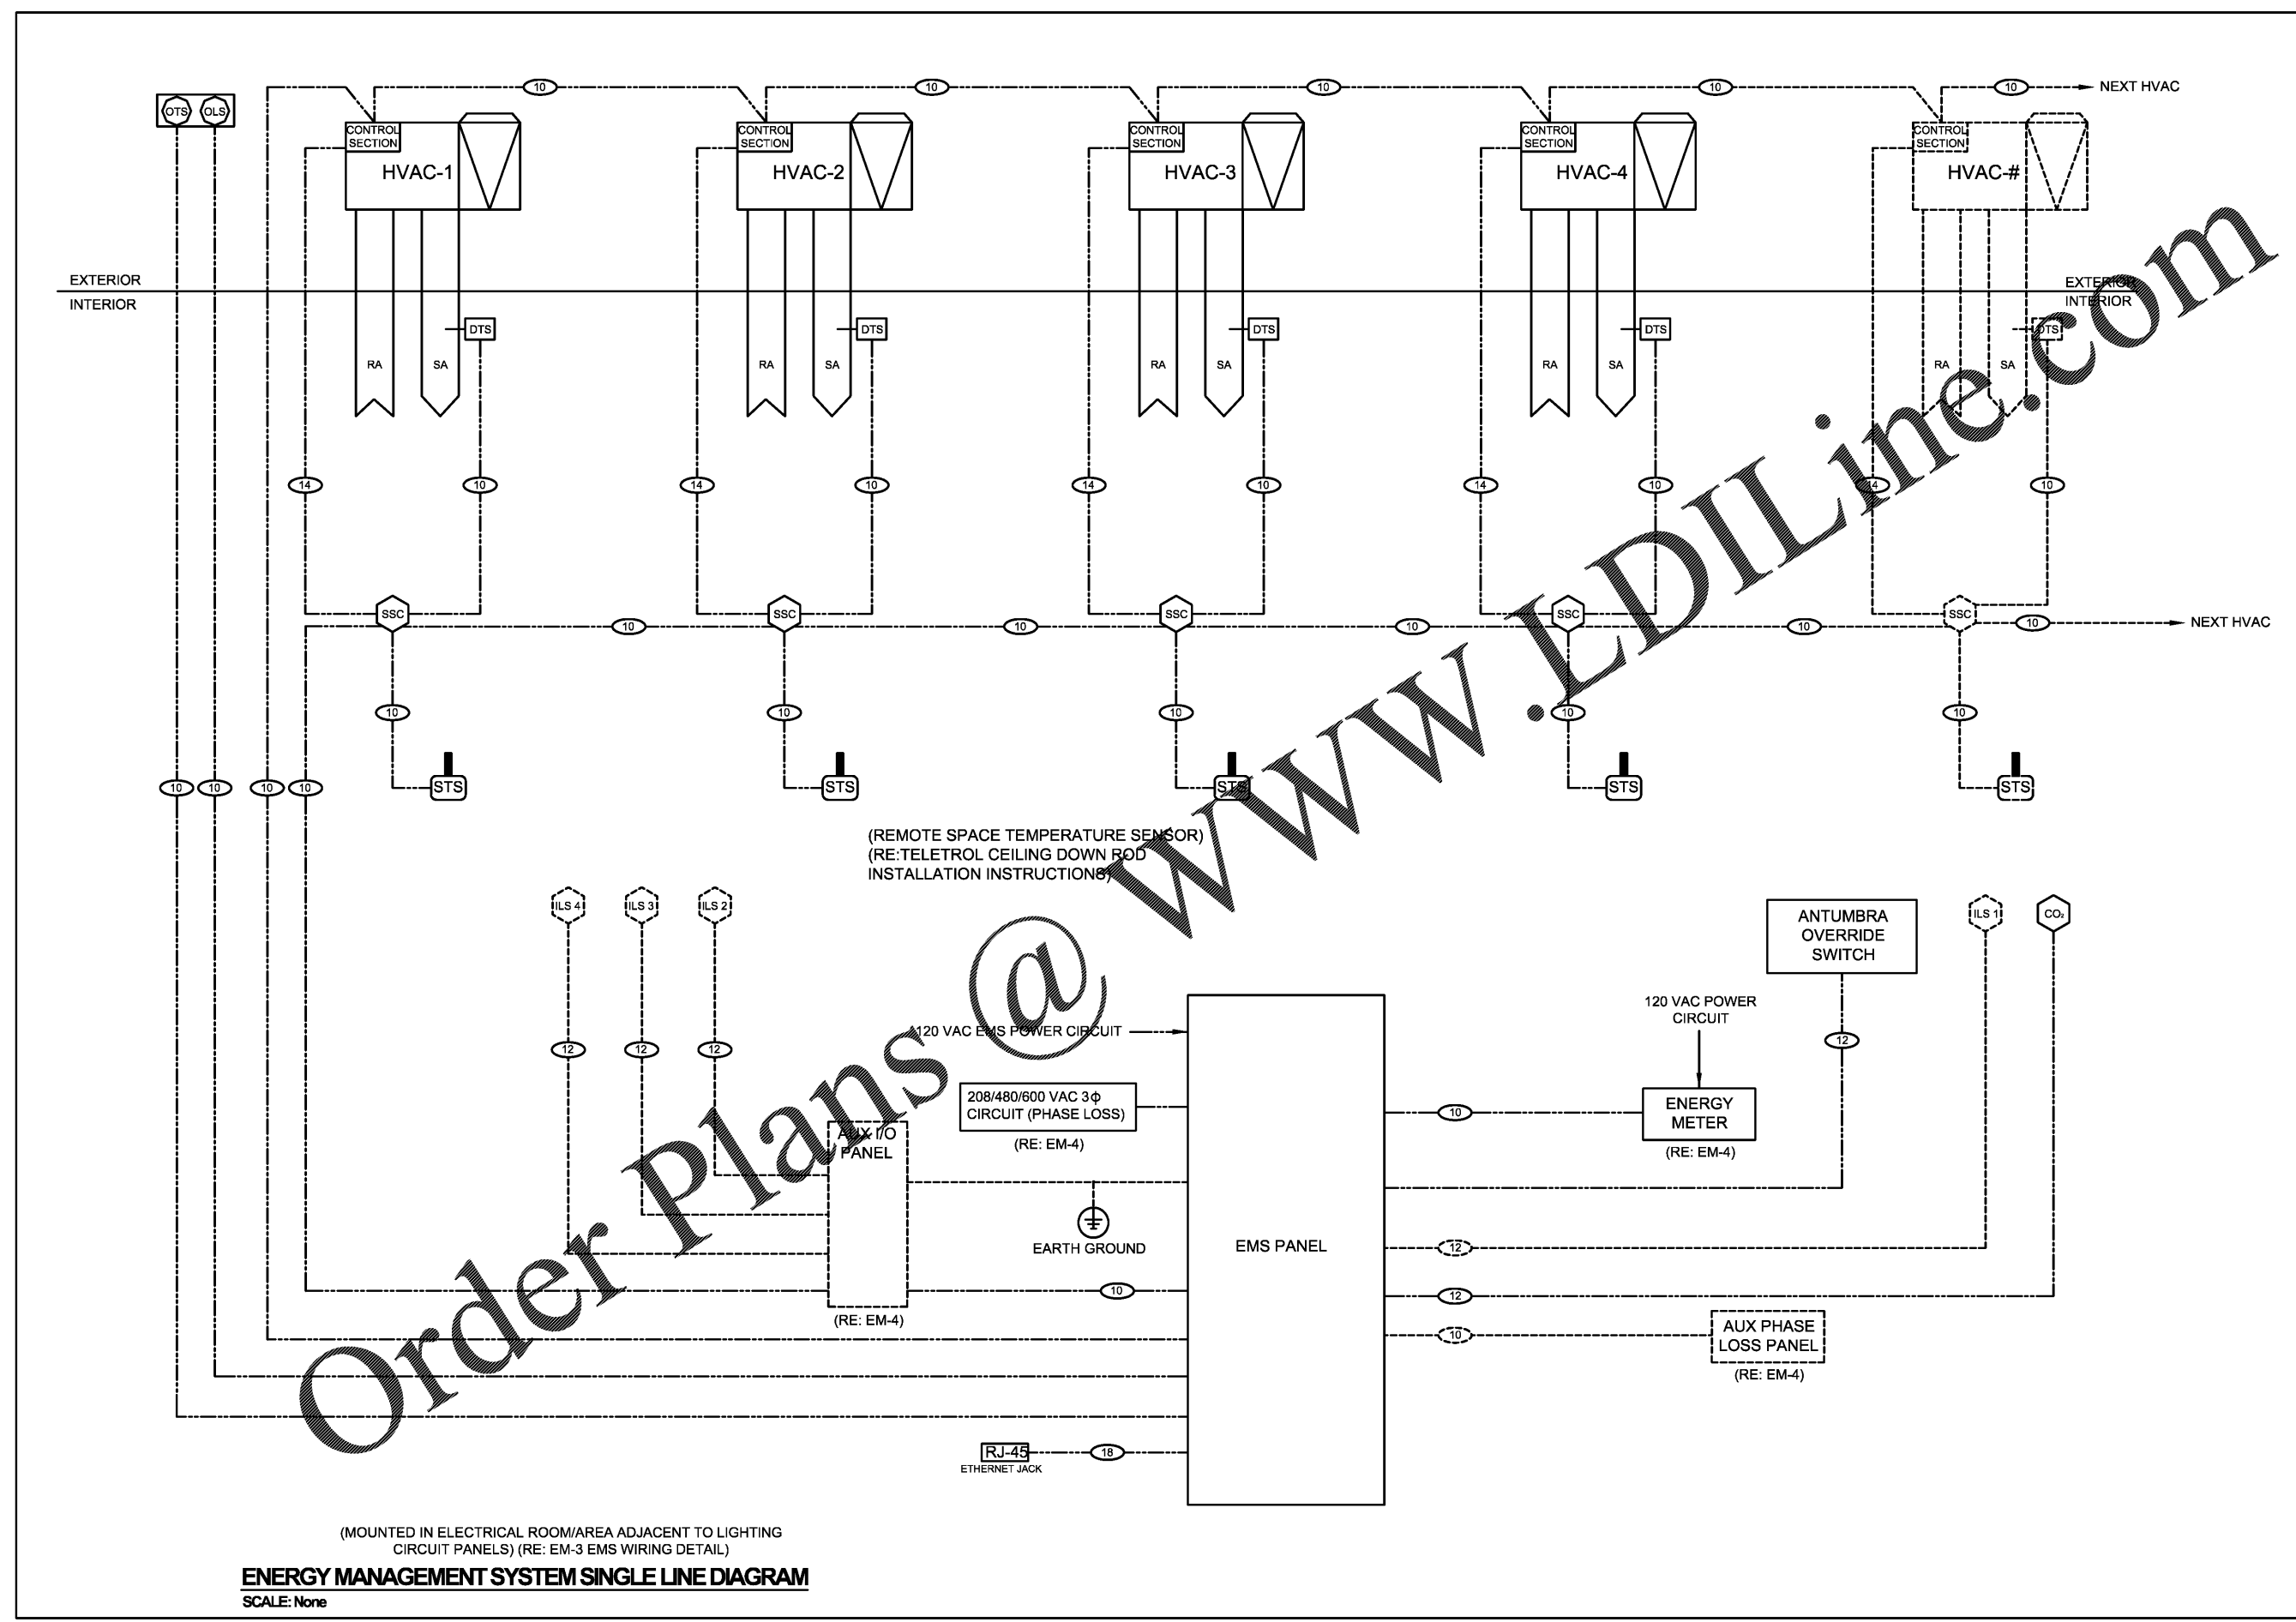

Order Plans @ WWW.LEDILine.com