



3 DETAIL: CHAIN SHELF SUPPORTS
 1/2" = 1'-0" NOTE:

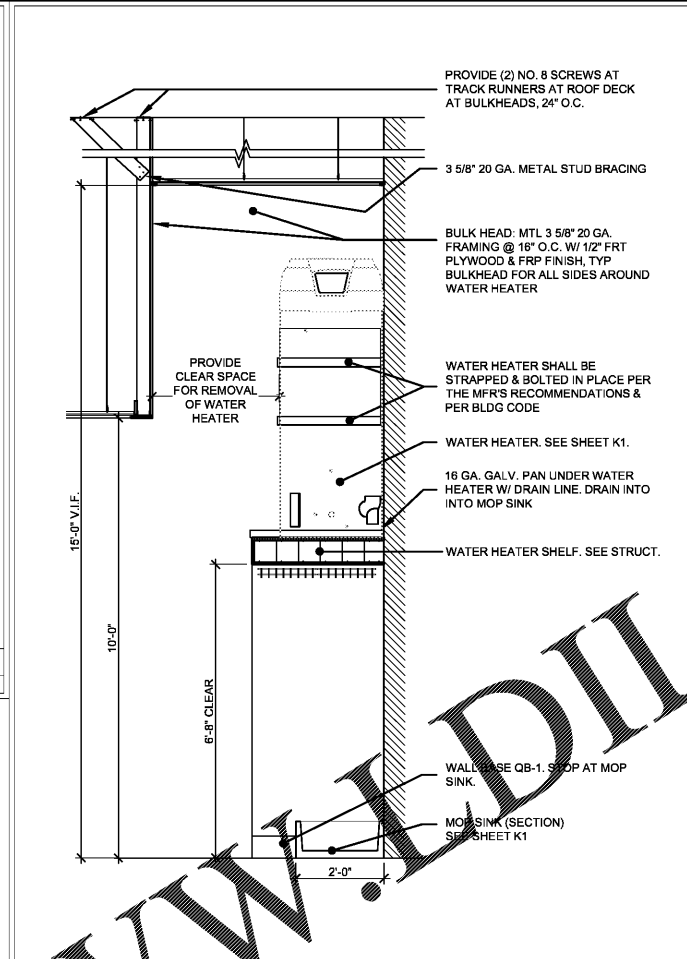



2 DETAIL: WATER HEATER SHELF
 1/2" = 1'-0" NOTE:

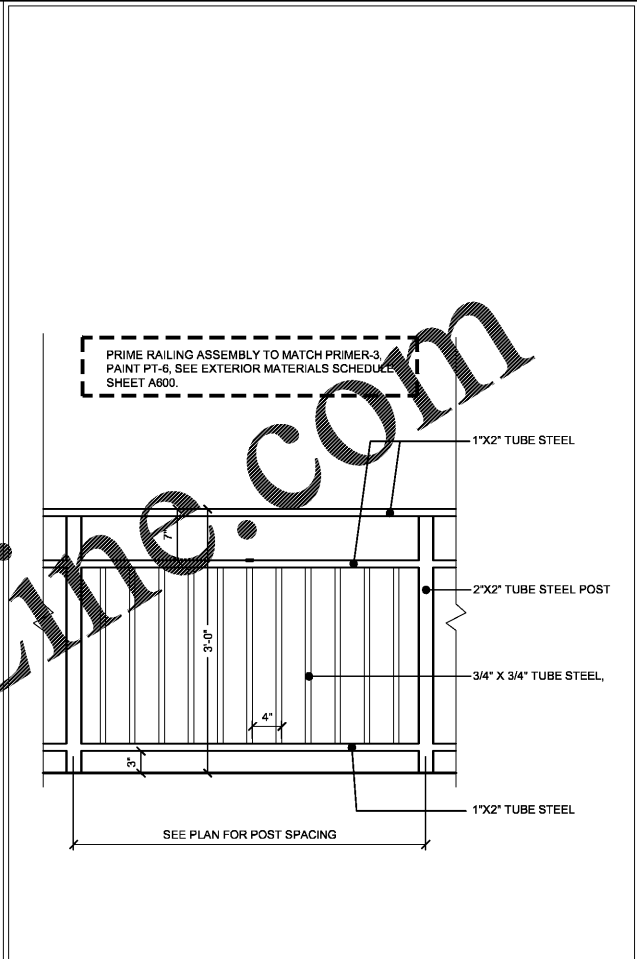

1 DETAIL: PATIO RAILING
 1" = 1'-0" NOTE:

Order Plans @ WWW.AJDILLINE.COM

CONSULTANT:
JOHN SPONSELLER, ARCHITECT
 8025 W. 25TH PL
 LAKEWOOD, CO 80214
 TEL: (303) 815-0161

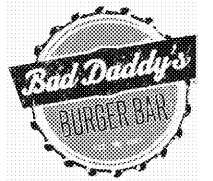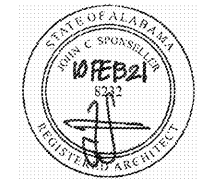

GOOD TIMES RESTAURANTS, INC.
 141 Union Blvd, Suite 400
 Lakewood, CO 80228
 303-384-1430

BAD DADDY'S BURGER BAR
 "EASTCHASE"
 THE VENUE EASTCHASE
 NWC EASTCHASE PKWY &
 EASTCHASE LN.
 MONTGOMERY, AL 36117

Issue Record:

4.23.2019	FOR PLAN REVIEW

Revisions:

△ 5.6.2019	WALKIN BOX
△ 7.1.2019	CANOPY REVS
△ 2.10.2021	TO GO REVS

Drawn:
DRAWN BY: JS, KC

Checked:
CHECKED BY: JS

Project No.
PROJECT#: 19-207

Contact:

DETAILS