

CONSULTANT:
JOHN SPONSELLER, ARCHITECT
 8025 W. 25TH PL
 LAKEWOOD, CO 80214
 TEL: (303) 815-0161



BAD DADDY'S BURGER BAR
 "EASTCHASE"
 THE VENUE EASTCHASE
 NWC EASTCHASE PKWY &
 EASTCHASE LN.
 MONTGOMERY, AL 36117

Issue Record:

4.23.2019	FOR PLAN REVIEW

Revisions:

5.6.2019	WALKIN BOX
7.1.2019	CANOPY REVS
2.10.2021	TO GO REVS

Drawn:
DRAWN BY: JS, KC

Checked:
CHECKED BY: JS


Project No.
PROJECT#: 19-207

Contractor:


DETAILS

A430


Date of Last Print:
4.23.2019

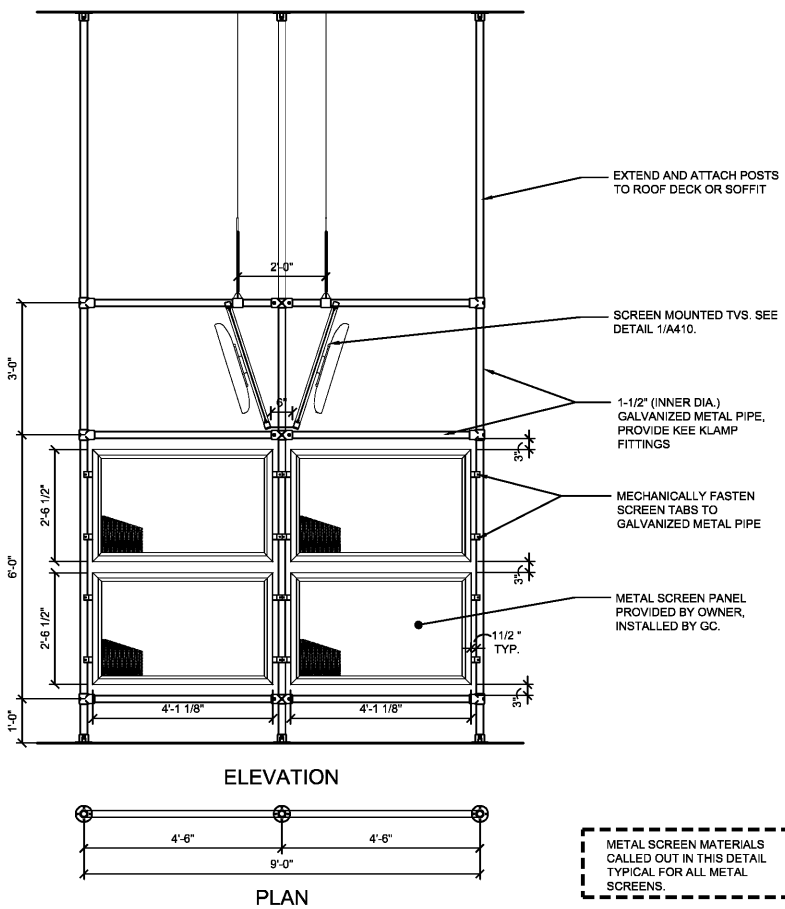


6 DETAIL: METAL SCREEN AT BANQUETTE
 1/2" = 1'-0" NOTE:

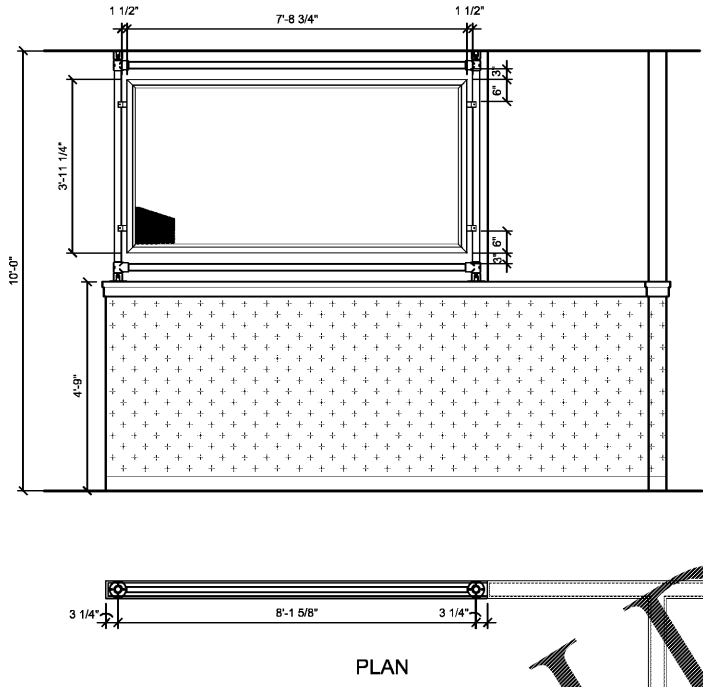


4 DETAIL: METAL SCREEN AT SERVER
 1/2" = 1'-0" NOTE:

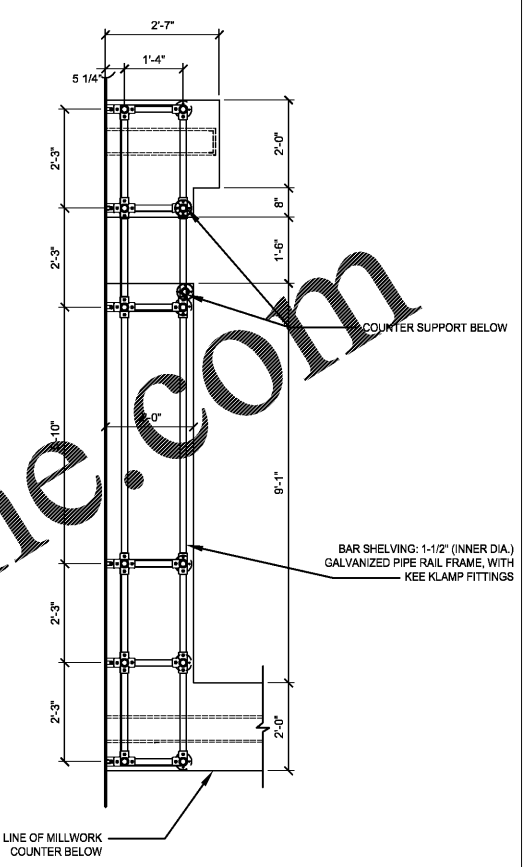


2 DETAIL: BAR SHELVEING
 1/2" = 1'-0" NOTE:

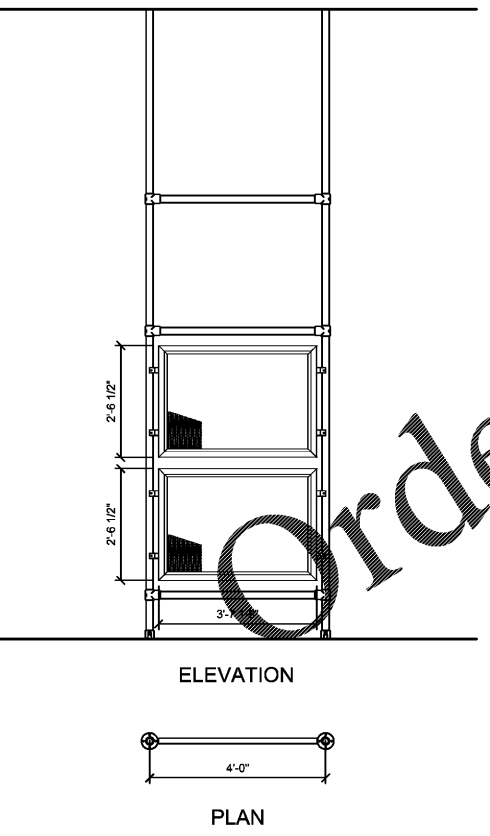

5 DETAIL: METAL SCREEN @ BAR BANQUETTE
 1/2" = 1'-0" NOTE:

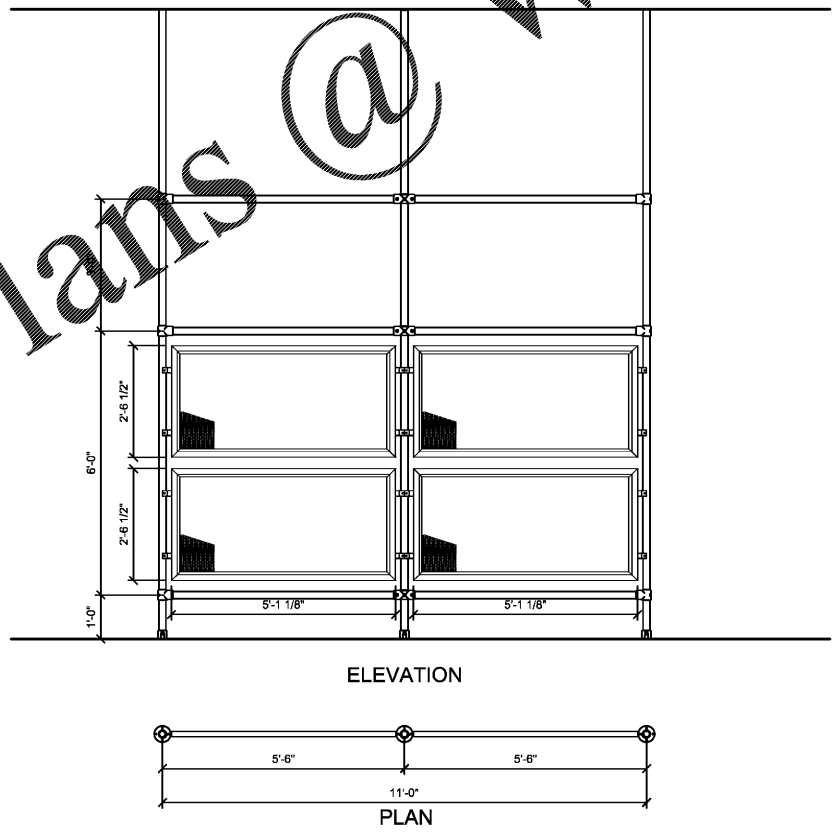

3 DETAIL: METAL SCREEN @ ENTRANCE
 1/2" = 1'-0" NOTE:

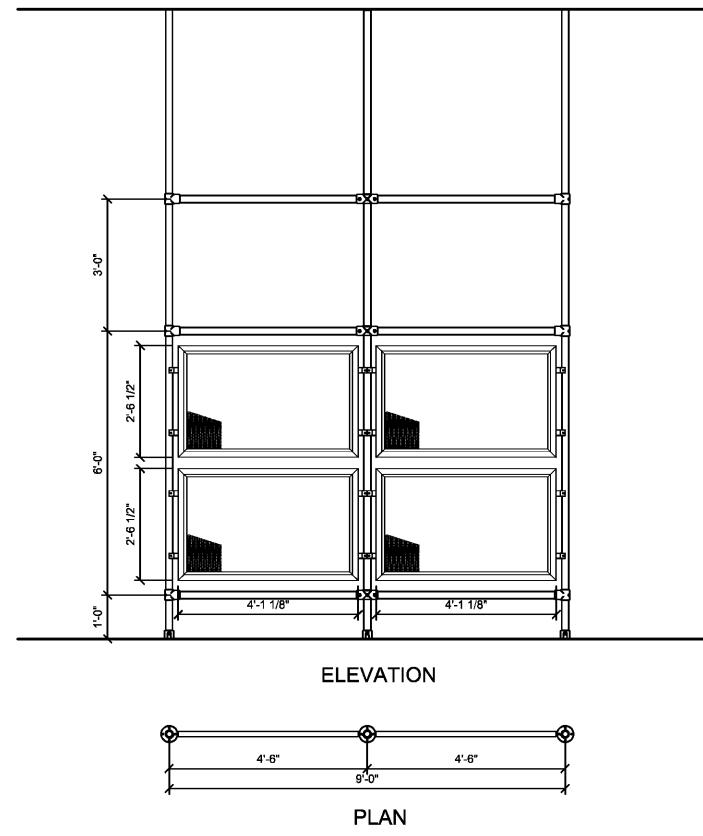

1 DETAIL: METAL SCREEN @ DINING
 1/2" = 1'-0" NOTE: