
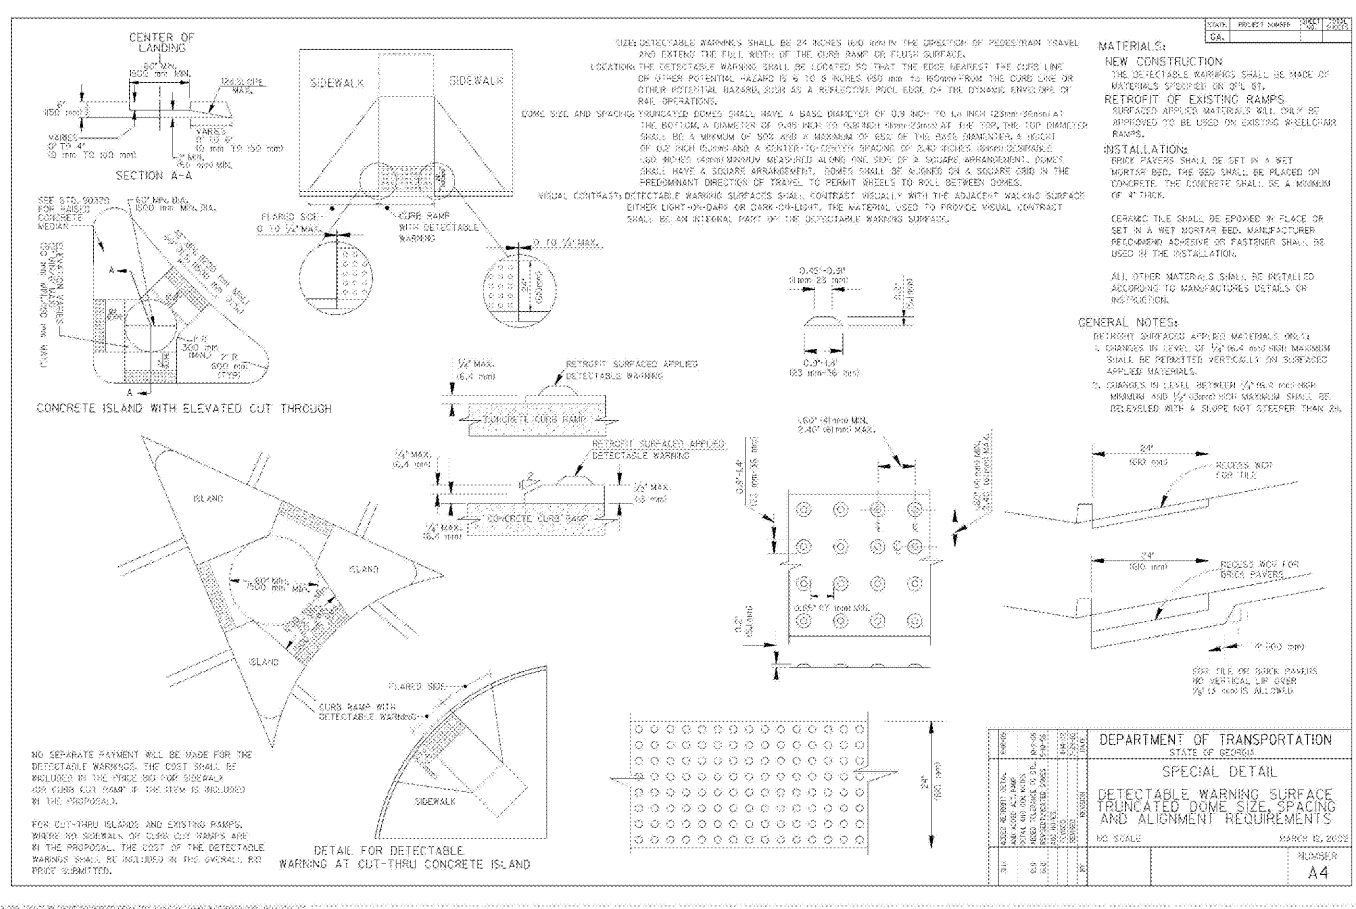


Order Plans @ www.dline.com

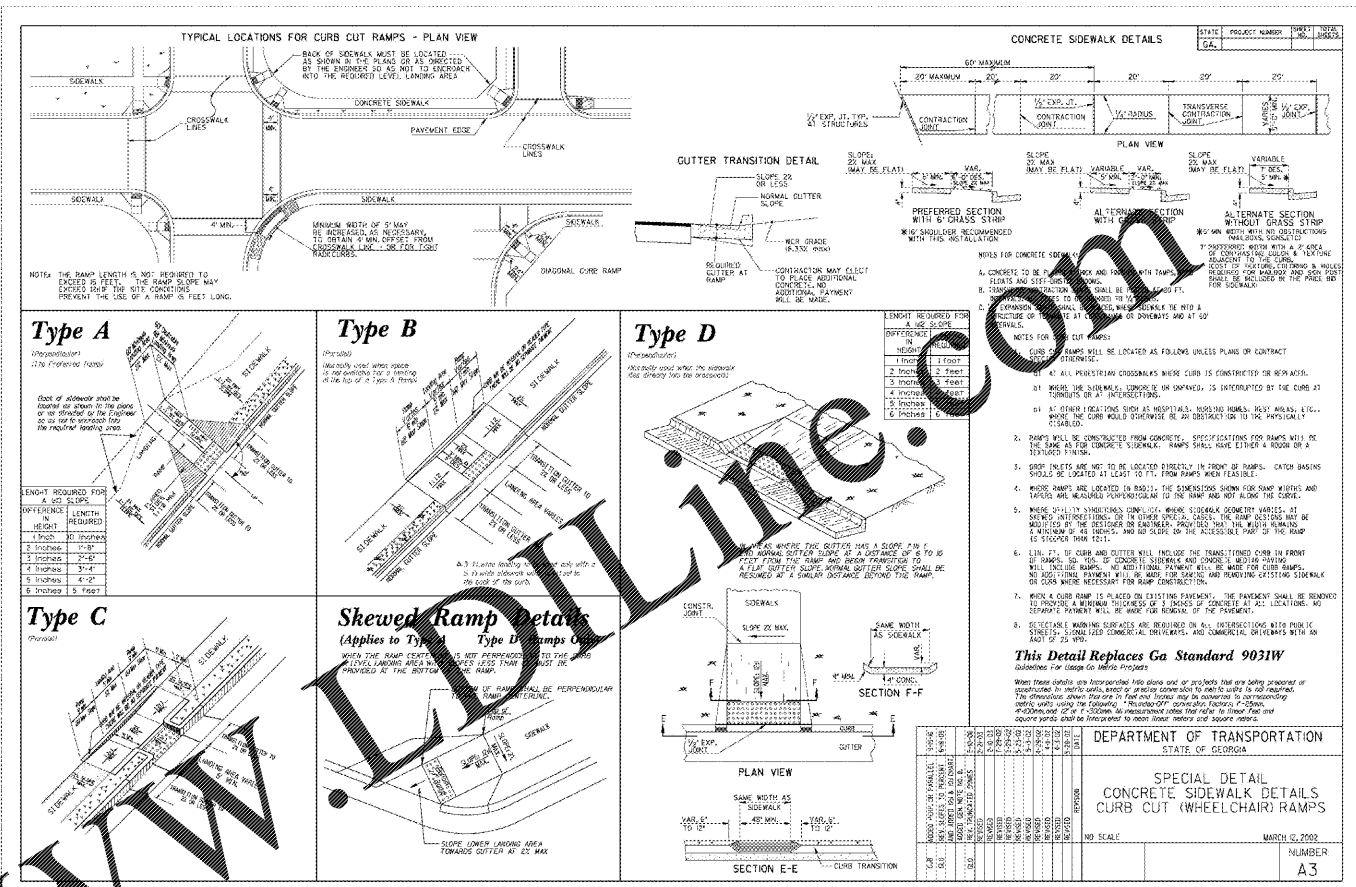

Rochester & Associates, Inc.
425 Oak Street N.W. • Gainesville, Georgia 30601
(770)718-0600 (770)718-9090 Fax • www.rochester-assoc.com

CONSTRUCTION DETAILS - 3
FOR:
DOLLAR GENERAL WOODSTOCK
LAND LOTS 682 & 683
OF THE 21ST STREET SECTION
CHEROKEE COUNTY, GEORGIA

NO.	DATE	DESCRIPTION	REVISIONS
A	2.11.2021	2ND - SUBMITTAL - COUNTY COMMENTS	

ANY CHANGES OR ALTERATIONS MADE TO THESE CONSTRUCTION DRAWINGS WITHOUT THE SIGNATURE OF THE DESIGNER SHALL BE VOID. THE ORIGINAL DRAWINGS AND ALL REVISIONS SHALL BE KEPT ON FILE FOR VERIFICATION OF ANY CHANGES.



DATE: 12/30/2020
SCALE: N.T.S.
JOB NO.: 0215090.DWG
DWG NO.: 0015090.DWG
DRAWN BY: PZL

SHEET
C-6.2
OF
18