




**MEDIUM (STANDARD) DUTY ASPHALT PAVING**  
NOT TO SCALE

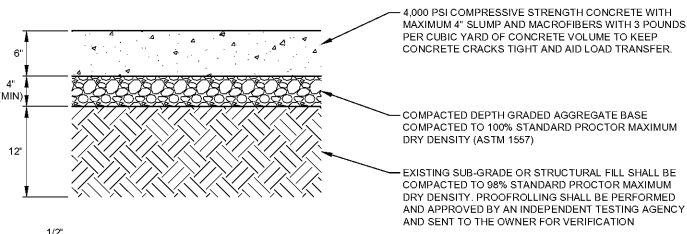


**MEDIUM (STANDARD) DUTY CONCRETE PAVING**  
NOT TO SCALE

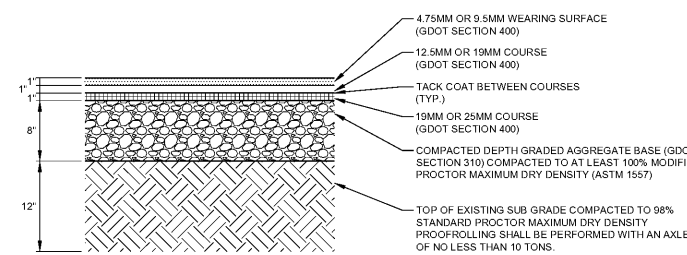

**C-5 HEAVY DUTY ASPHALT PAVING**  
NOT TO SCALE

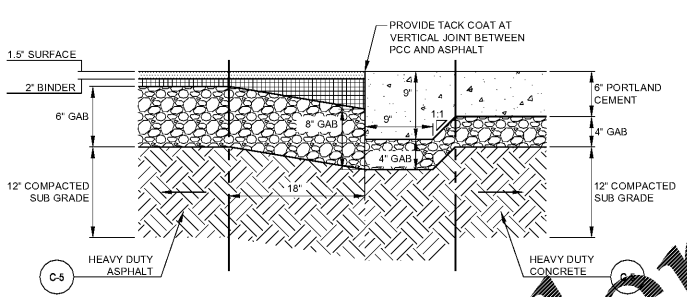


**HEAVY DUTY ASPHALT / CONCRETE TRANSITION**  
NOT TO SCALE

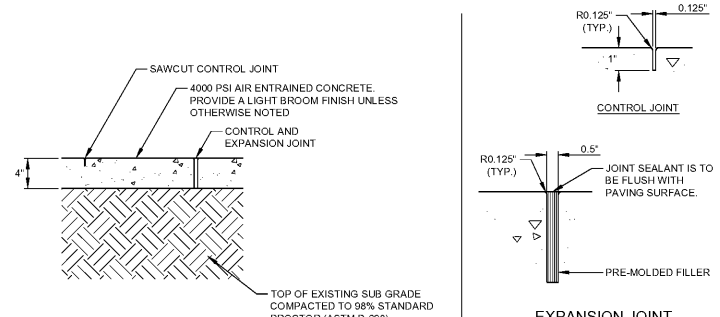


**NOTE:**  
1. UNLESS OTHERWISE INDICATED, PREFORMED EXPANSION JOINTS TO BE 40'-0" O.C. MAX. OR AT BACK OF CURB, CHANGE OF DIRECTION, OTHER WALK UTILITY APPURTENANCE, OR FACE OF STRUCTURE.  
2. UNLESS OTHERWISE INDICATED, CONTROL JOINTS AT 5'-0" O.C.  
3. ALL SIDEWALKS SHALL HAVE A MAXIMUM CROSS SLOPE OF 1.5% (1:67).

**CONCRETE SIDEWALK**  
NOT TO SCALE

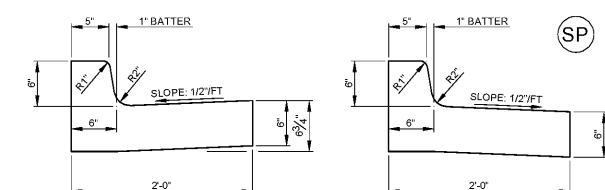

**NOTE:**  
1. 1/2\"/>

**24\"/>**

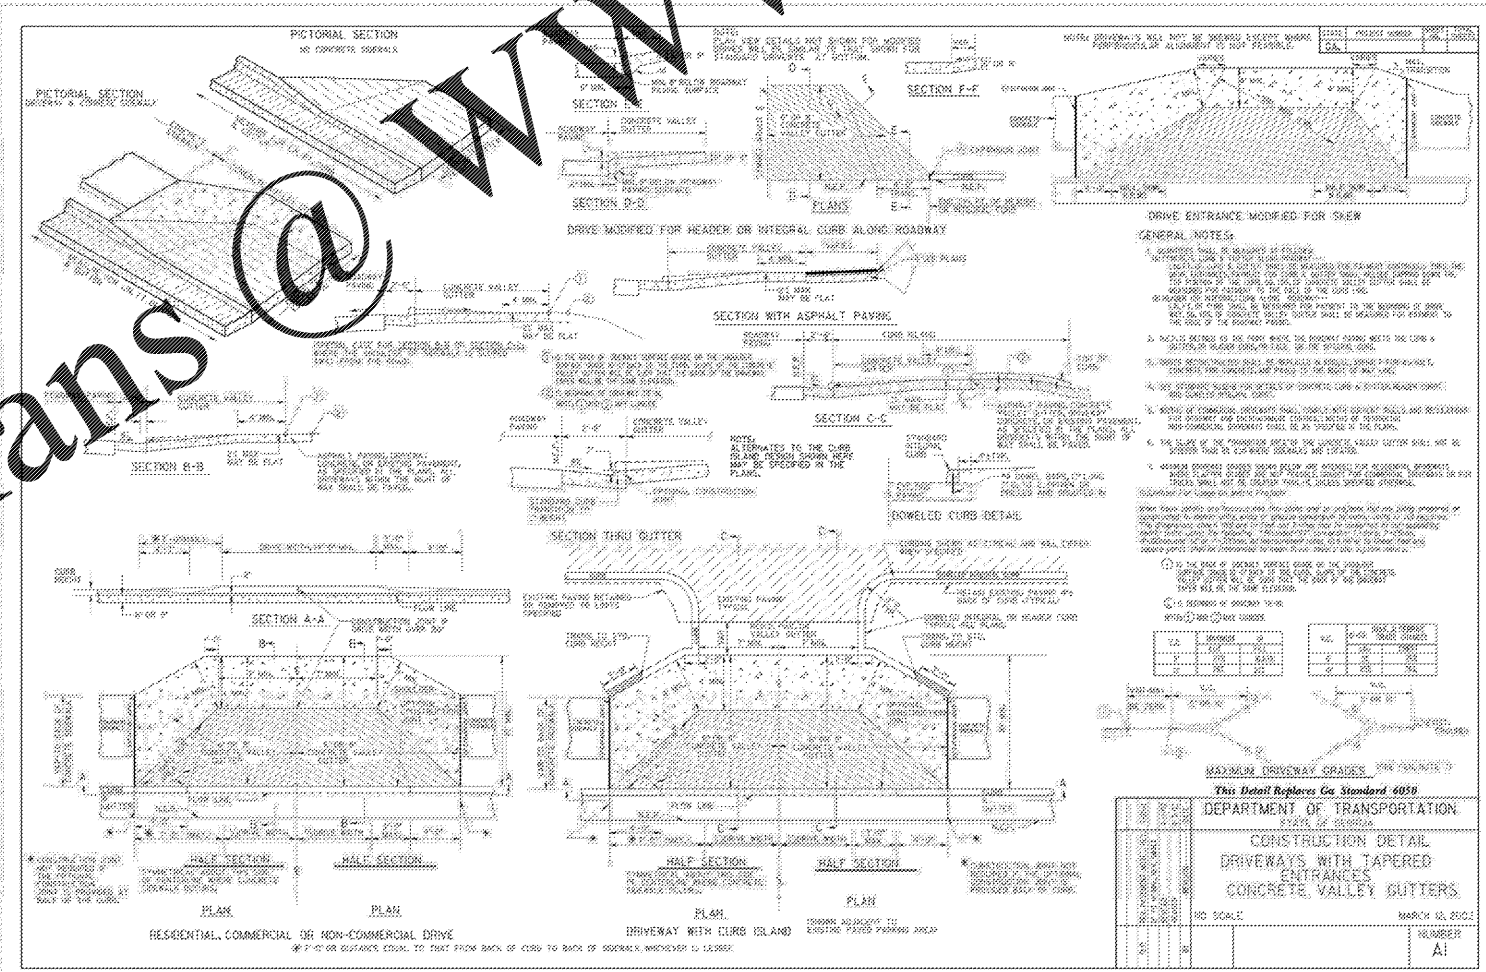

MAXIMUM DRIVEWAY GRADES  
This Detail Replaces Ga Standard 4058  
DEPARTMENT OF TRANSPORTATION  
CONSTRUCTION DETAIL  
DRIVEWAYS WITH TAPERED ENTRANCE  
CONCRETE VALLEY GUTTERS.  
NO SCALE  
MARCH 10, 2012  
NUMBER  
A1



Order Plans @ [www.LDILine.com](http://www.LDILine.com)

www.LDILine.com

ENGINEER:  
**FORESITE group**  
Foresite Group, Inc.  
3740 Davinci Ct.  
Suite 100  
Peachtree Corners, GA 30092  
w | www.fg-inc.net  
o | 770.368.1399  
f | 770.368.1944

DEVELOPER:  
  
JAI RADHE KRISHNA ENTERPRISES, LLC  
568 PEACHTREE PARKWAY  
CUMMING, GA 30041  
CONTACT: RUPESH MANUGULA

PROJECT:  
**DAY CARE FACILITY - WEBB ROAD**  
2885 WEBB ROAD  
MILTON, GA 30004  
LL 1048, 2ND DISTRICT, 2ND SECTION  
PARCEL #22 527010482814, FULTON CO PERMIT # 20-050WR



REVISIONS	DATE
ENVIRONMENTAL HEALTH	08-12-2020
CITY COMMENTS	10-7-2020

PROJECT MANAGER: JPS  
DRAWING BY: JCW  
JURISDICTION: MILTON, GA  
DATE: 07-15-2020  
SCALE: AS SHOWN  
TITLE:

PAVING DETAILS  
SHEET NUMBER: **C-5**  
COMMENTS: NOT RELEASED FOR CONSTRUCTION  
JOB/FILE NUMBER: 1418.001