
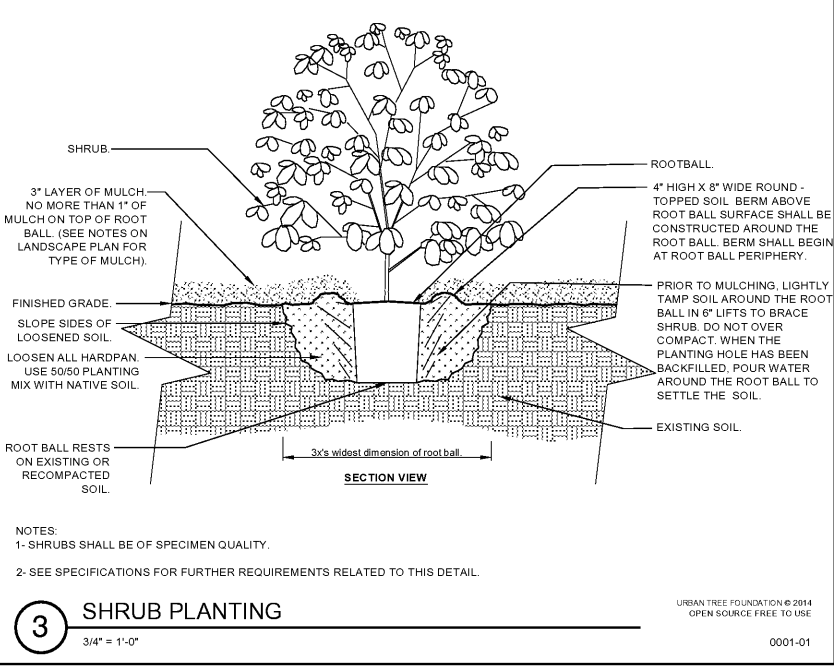
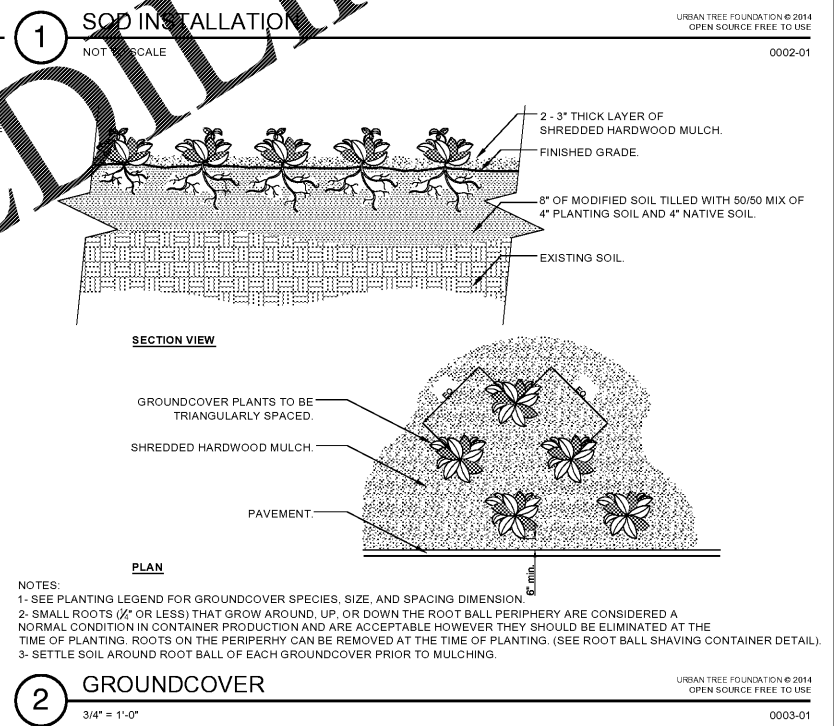
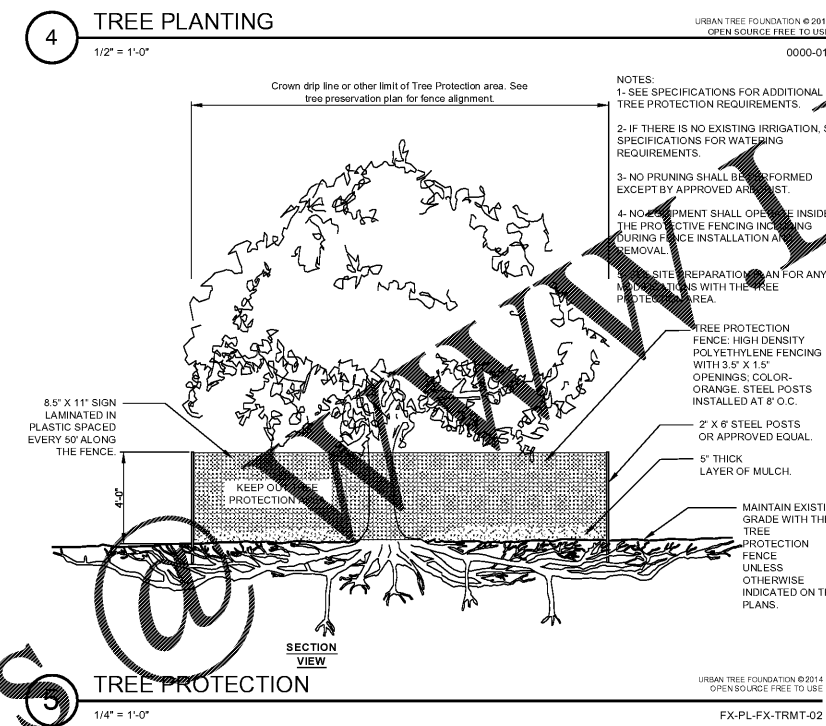
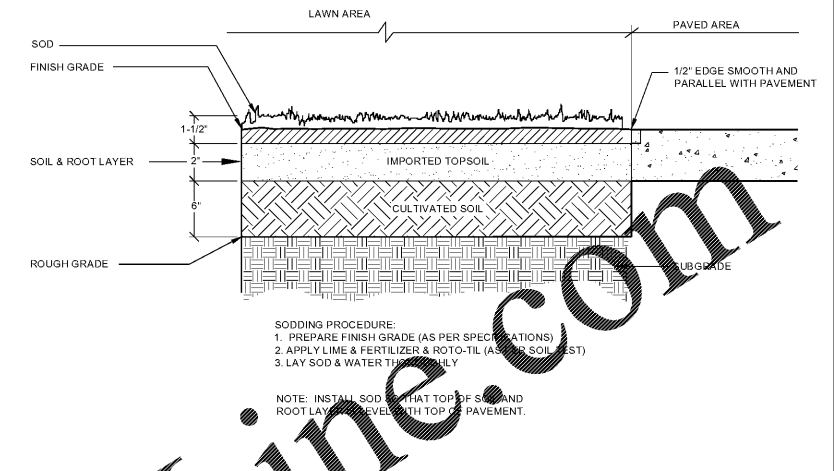


Order Plans

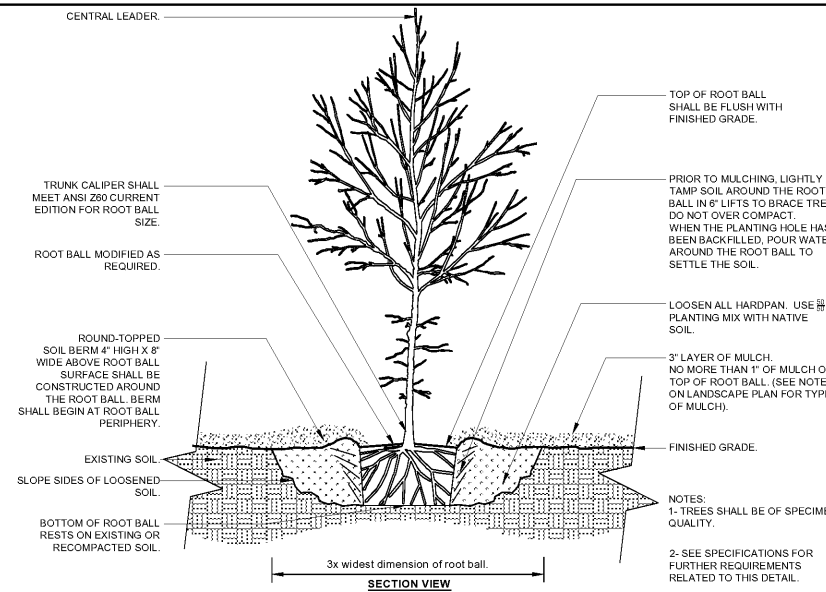

ENGINEER:  
**FORESITE group**  
Foresite Group, Inc.  
3740 Davinci Ct.  
Suite 100  
Peachtree Corners, GA 30092  
w | www.fg-inc.net  
o | 770.368.1399  
f | 770.368.1944

DEVELOPER:  
JAI RADHE KRISHNA ENTERPRISES, LLC  
568 PEACHTREE PARKWAY  
CUMMING, GA 30041  
CONTACT: RUPESH MANUGULA

PROJECT:  
**DAY CARE FACILITY - WEBB ROAD**  
2865 WEBB ROAD  
MILTON, GA 30004  
L.L. 1048, 2ND DISTRICT, 2ND SECTION

SEAL:  
**GEORGIA REGISTERED PROFESSIONAL ENGINEER**  
#18502  
JAMES PAIRICK ETHERTON  
1/13/21

REVISIONS	DATE
ENVIRONMENTAL HEALTH	08-12-2020
CITY COMMENTS	10-7-2020
FULTON COUNTY COMMENTS	11-10-2020
CITY COMMENTS	1-13-2021

PROJECT MANAGER: JPS  
DRAWING BY: JCW  
JURISDICTION: MILTON, GA  
DATE: 07-15-2020  
SCALE: AS SHOWN  
TITLE:

LANDSCAPE DETAILS  
SHEET NUMBER: **L-2**  
COMMENTS: NOT RELEASED FOR CONSTRUCTION  
JOB/FILE NUMBER: 1418.001