



1 BUILDING SECTION
A2.2 1/4" = 1'-0"

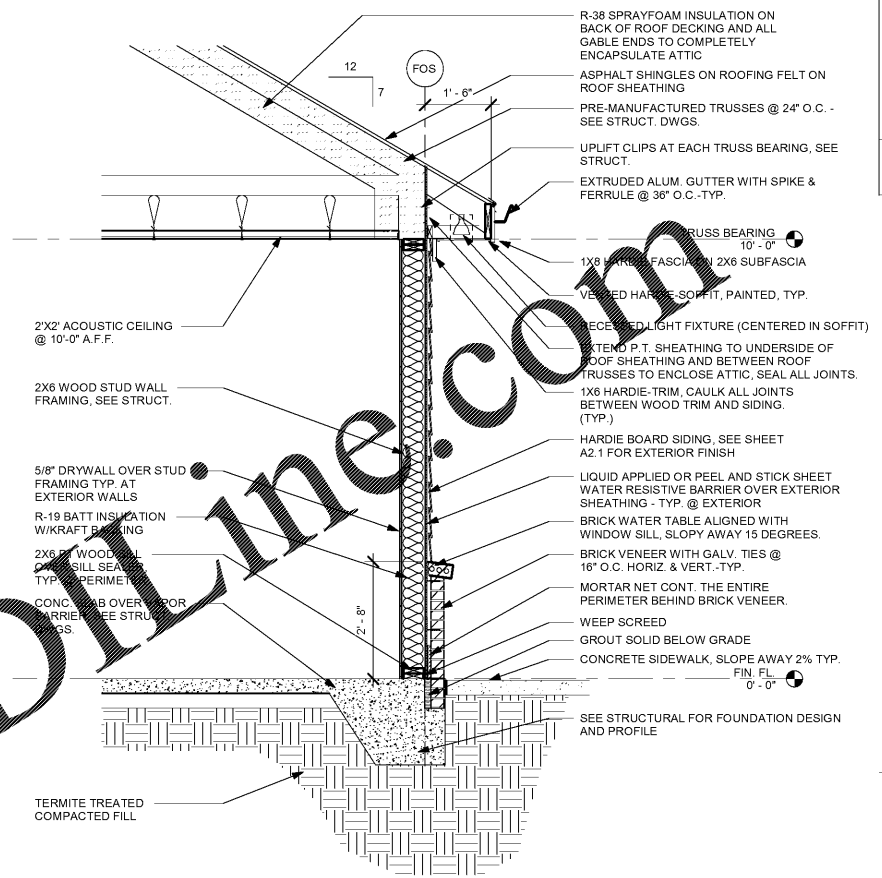


2 TYP. WALL SECTION
A2.2 1/2" = 1'-0"

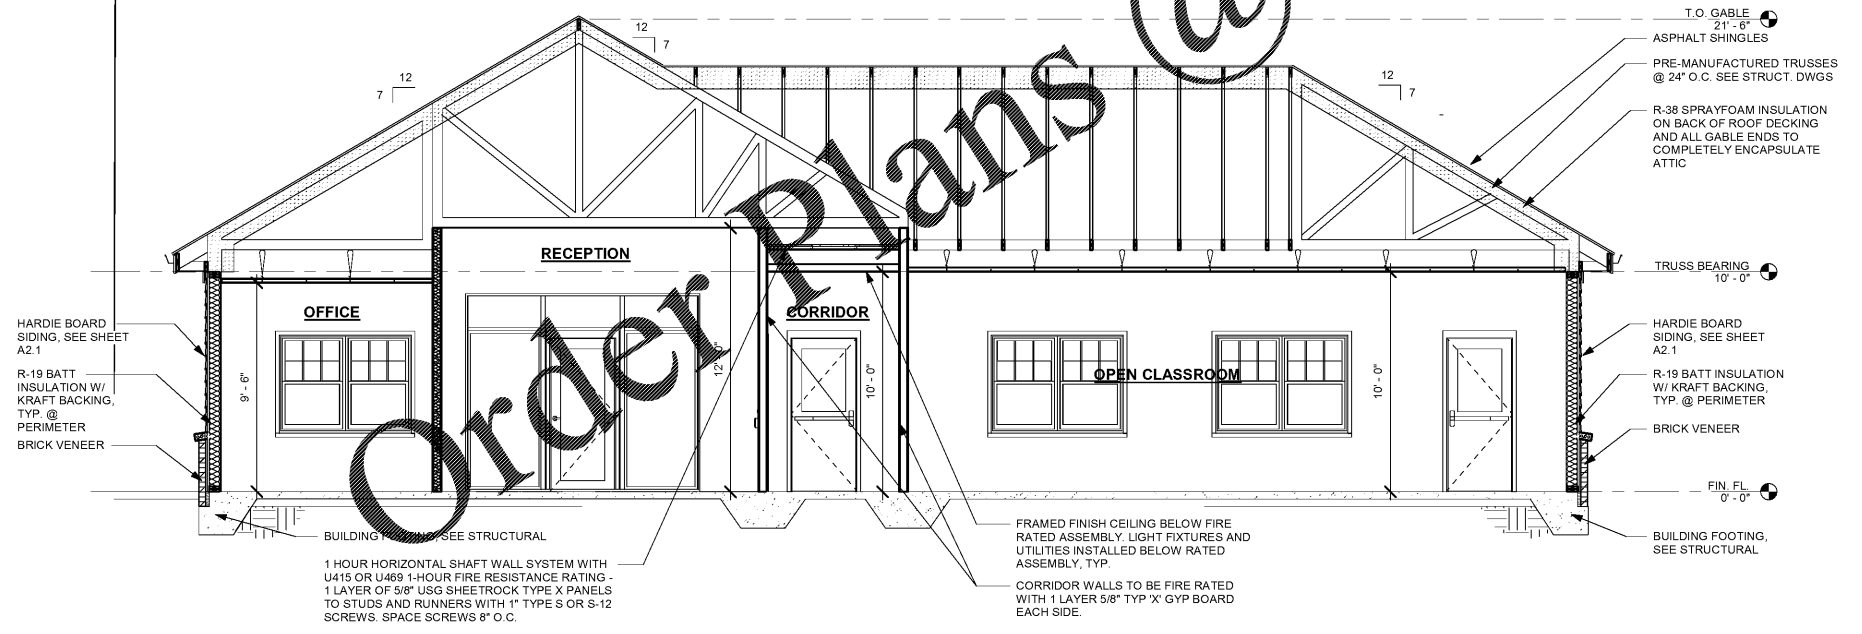

3 BUILDING SECTION @ VESTIBULE
A2.2 1/4" = 1'-0"

JOB NUMBER: 19221
CHECKED BY: RKC

PLANNING ARCHITECTURE INTERIORS
CALBERT DESIGN GROUP
815 CHEVIE ST. SUITE 600, KENNESAW, GA 30144
908.336.1744 | 908.336.1744

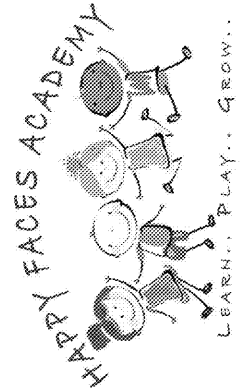

PROJECT LOCATION:
2865 WEBB ROAD
MILTON, GA 30004

REVISIONS		
NO	DATE	DESCRIPTION

BUILDING AND WALL SECTIONS AND DETAILS

A2.2

DATE