


JOB NUMBER: 19221
 CHECKED BY: Checker


PLANNING
 ARCHITECTURE
 INTERIORS
CALBERT
 DESIGN GROUP
 INFO@CALBERTDESIGN.COM | 815.396.1744 | 2950 OBERKAMP ST., SUITE 600, KENNESAW, GA 30144

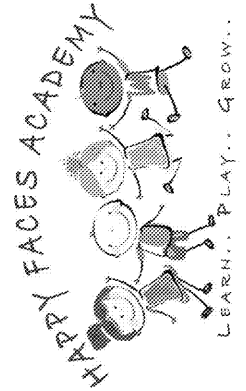

PROJECT LOCATION:
 2865 WEBB ROAD
 MILTON, GA 30004

REVISIONS		
NO	DATE:	DESCRIPTION:

FOUNDATION PLAN
S1.1
 DATE 01/27/21

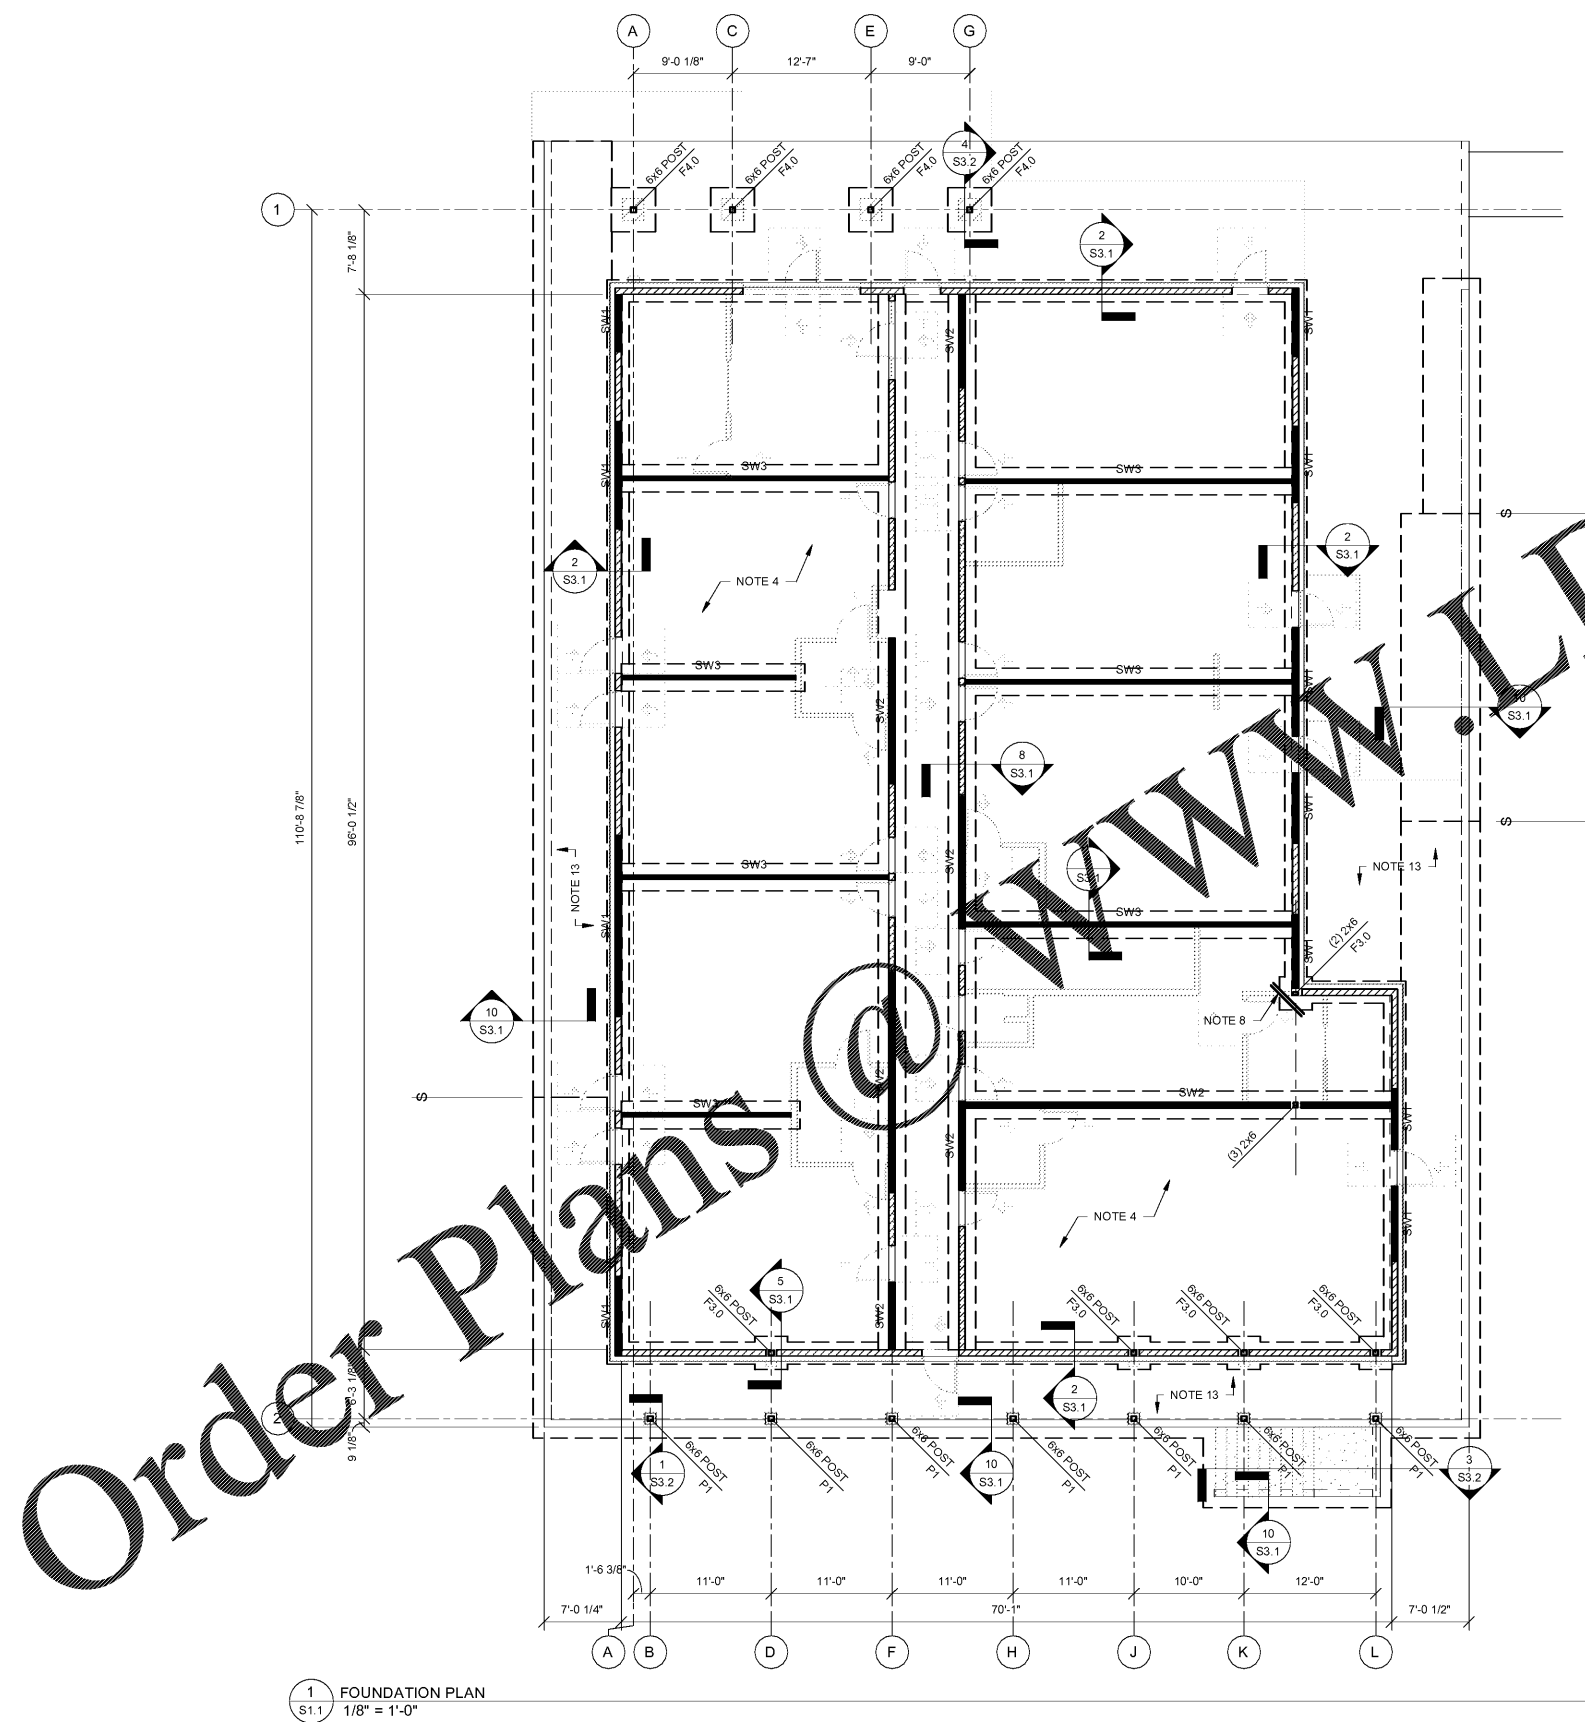

- NOTES:**
- SEE S0.1 FOR STRUCTURAL GENERAL NOTES.
 - SEE ARCH FOR ADDITIONAL INFORMATION AND DIMENSIONS.
 - Fx INDICATES COLUMN FOOTING. SEE 1 / S3.1. T/FTG = -1'-4" UNO, BASED ON T/SLAB REFERENCE ELEVATION = 0'-0".
 - T/SLAB EL = 0'-0". PROVIDE 4" SLAB ON GRADE REINFORCED WITH WWF 4x4 W2.9xW2.9 ON VAPOR BARRIER AND 4" GRANULAR BASE.
 - C.J. INDICATES SLAB CONTROL JOINT. SEE 6 / S3.1 AND GENERAL NOTES FOR ADDITIONAL INFORMATION.
 - INDICATES STEP FOOTING. SEE 4 / S3.1.
 - ISOLATION JOINT AT COLUMN. SEE 12 / S3.1.
 - PROVIDE REINFORCEMENT AT RE-ENTRANT CORNERS. SEE 9 / S3.1.
 - CONTRACTOR SHALL BE RESPONSIBLE FOR COORDINATION OF ALL UTILITY AND PLUMBING LINES. SEE 7 / S3.1.
 - INDICATES WOOD LOAD BEARING WALL. PROVIDE 2x6 STUDS AT 16" OC.
 - SW INDICATES SHEAR WALL. SEE SHEAR WALL SCHEDULE 4 / S6.2.
 - SEE DETAIL 10 / S6.1 FOR BUILT UP COLUMN.
 - SIDEWALK. SEE CIVIL.

1 FOUNDATION PLAN
 S1.1 1/8" = 1'-0"

FORESITE
 group
 Foresite Group, Inc. | www.fg-inc.net
 3740 Davinci Ct. | 770.368.1399
 Suite 100 | 770.368.1944
 Peachtree Corners, GA 30092

Order Plans @ www.LDILine.com