


JOB NUMBER: 19221
 CHECKED BY: Checker

PLANNING
 ARCHITECTURE
 INTERIORS

CALBERT
 DESIGN GROUP

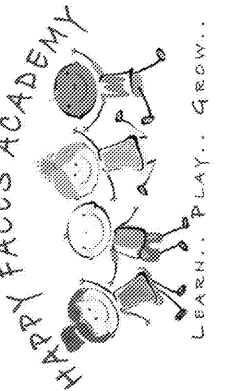

PROJECT LOCATION:

2865 WEBB ROAD
 MILTON, GA 30004


REVISIONS

NO	DATE:	DESCRIPTION:

ROOF FRAMING PLAN

S1.2

DATE 01/27/21

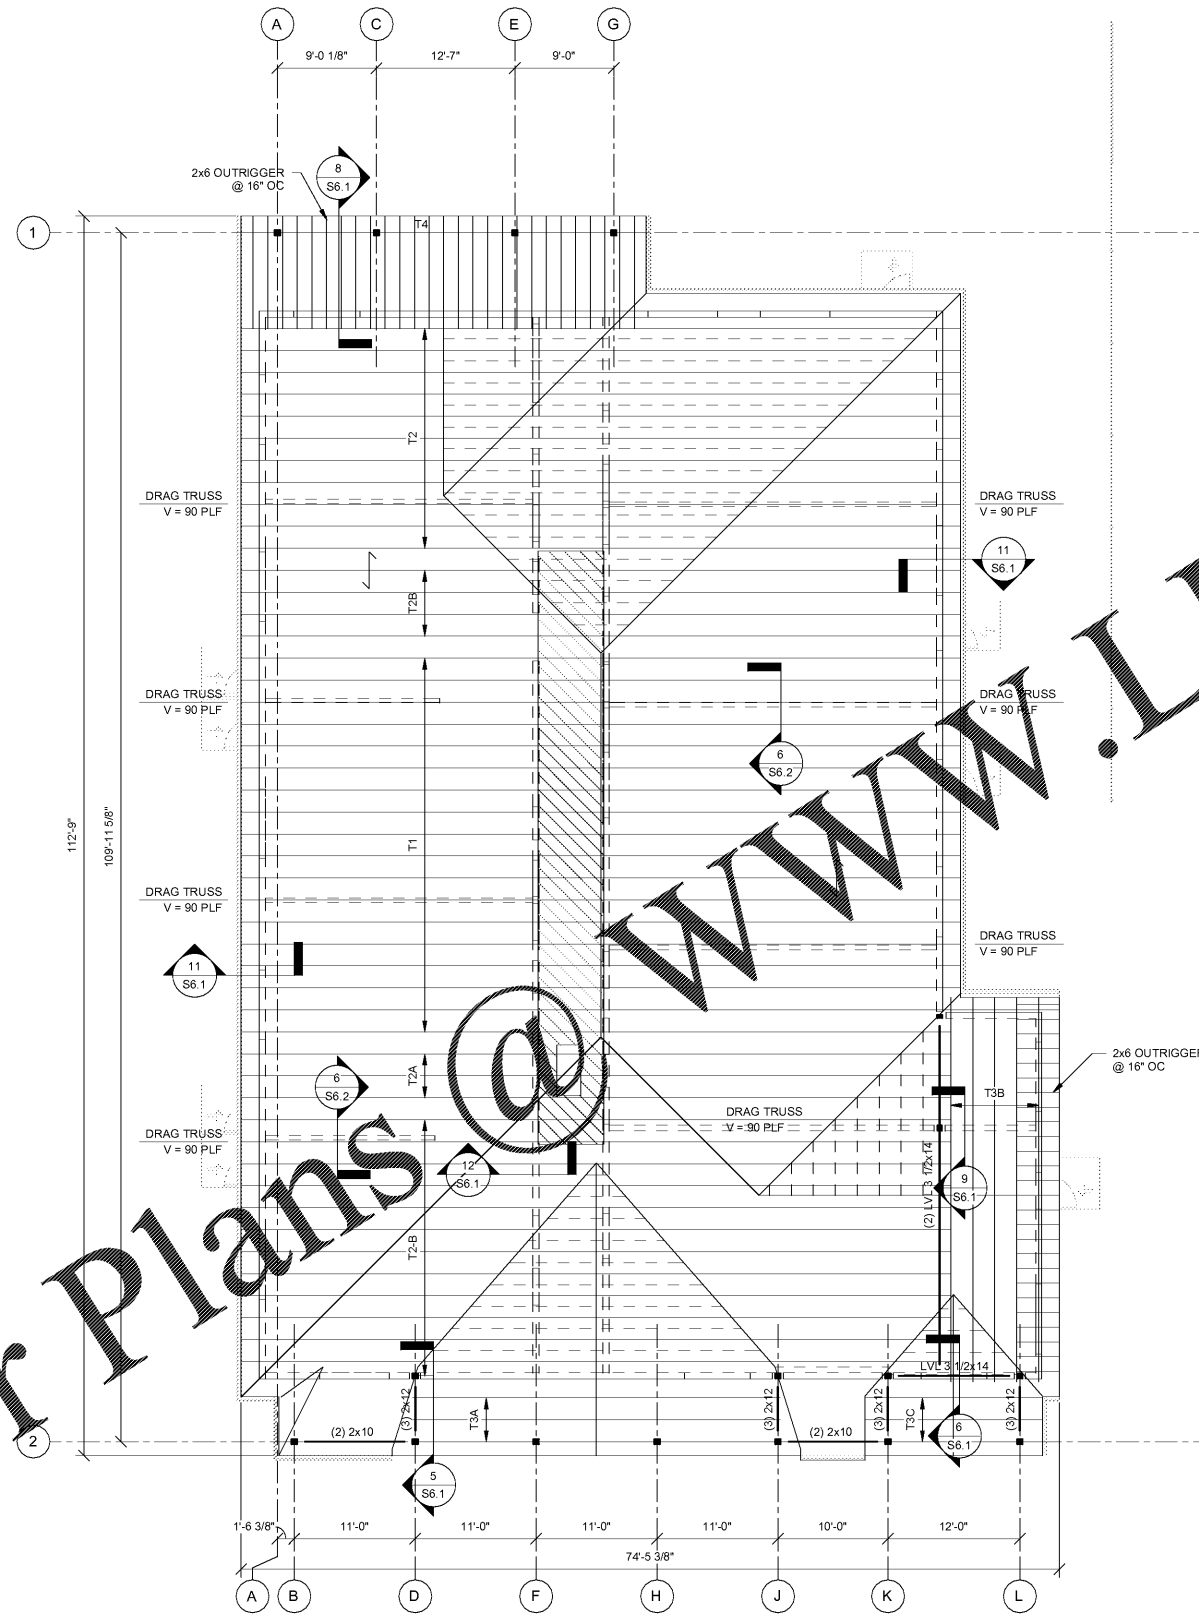

- NOTES:
- SEE S0.1 FOR STRUCTURAL GENERAL NOTES.
 - SEE ARCH FOR ADDITIONAL INFORMATION AND DIMENSIONS.
 - TRUSS BEARING ELEVATION @ 10'-0" RELATIVE TO FIRST FLOOR REFERENCE ELEVATION = 0'-0" UNO.
 - Tx INDICATES PRE-FABRICATED WOOD TRUSS TYPE. SEE S6.3 & S6.4 FOR TRUSS PROFILES.
 - ↔ INDICATES DIRECTIONAL SPAN OF 5/8" PLYWOOD SHEATHING. SEE S0.1 GENERAL NOTES & DETAIL 3 / S6.1.
 - SEE DETAIL 1 / S6.1 FOR LOAD BEARING WALL HEADER SCHEDULE.
 - ▨ INDICATES 3/4" PLYWOOD DECKED CATWALK AREA. SEE GENERAL NOTES & DETAIL 3 / S6.1.
 - V INDICATES ALLOWABLE LATERAL LOAD TO BE TRANSFERRED AT DRAG TRUSS IN DIRECTION INDICATED

Order Plans @ WWW.LDILine.com

1 ROOF FRAMING PLAN
 S1.2 1/8" = 1'-0"



Foresite Group, Inc. | www.fg-inc.net
 3740 Davinci Ct. | 770.368.1399
 Suite 100 | 770.368.1944
 Peachtree Corners, GA 30092