


JOB NUMBER: 19221
 CHECKED BY: Checker

PLANNING
 ARCHITECTURE
 INTERIORS

CALBERT
 DESIGN GROUP

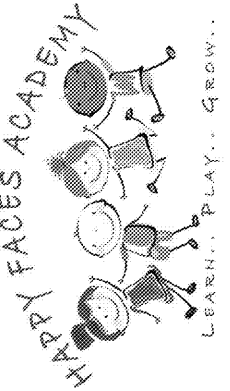

PROJECT LOCATION:
 2865 WEBB ROAD
 MILTON, GA 30004


REVISIONS		
NO	DATE	DESCRIPTION

FLOOR PLAN - DOMESTIC
 WATER - PLUMBING

P1.1


DATE 10/20/20

WWW.LDILine.com

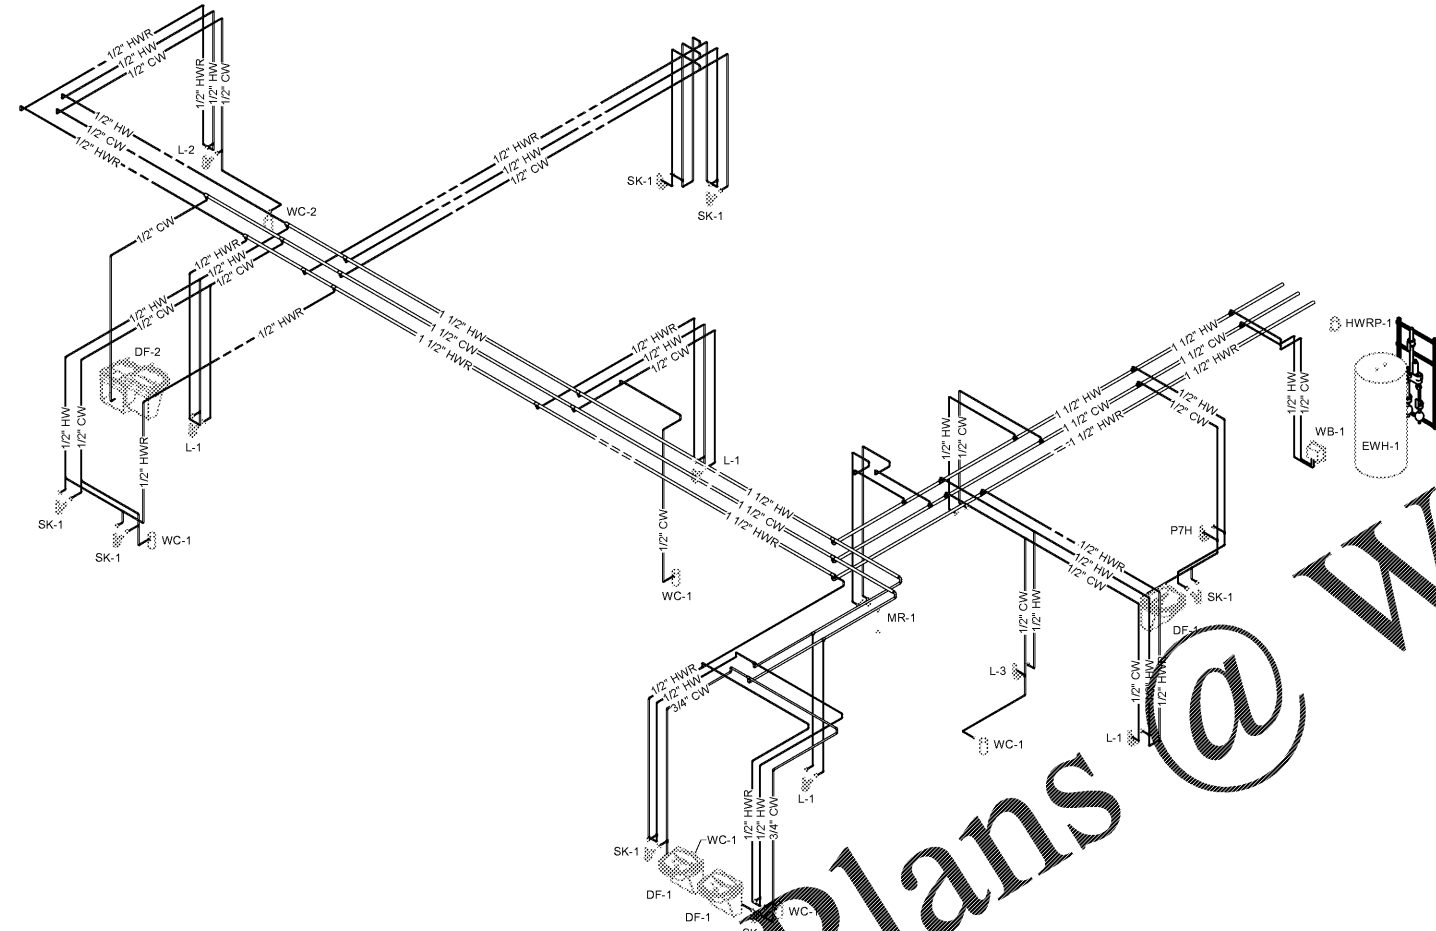


2 ISOMETRIC DOMESTIC WATER - PLUMBING
 P1.1 N.T.S.

Order Plans @

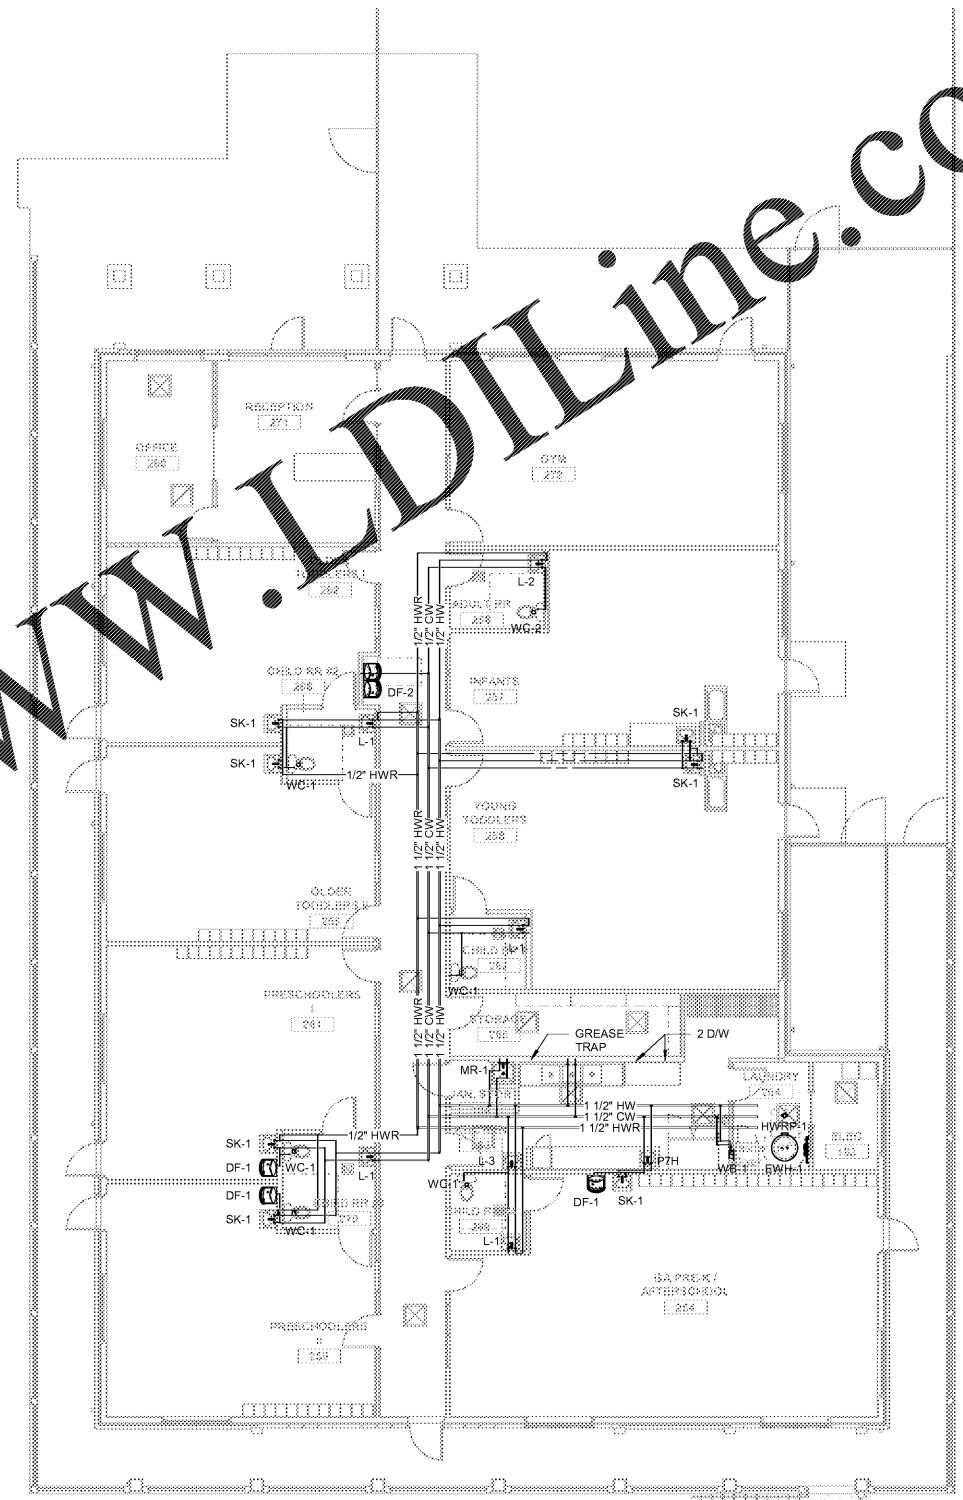

1 FLOOR PLAN - DOMESTIC WATER - PLUMBING
 P1.1 1/8" = 1'-0"

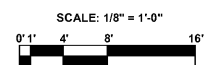

THOMPSON EHLE CO.
 50 TECHNOLOGY PKWY
 PEACHTREE CORNERS, GA 30092
 Tel: 404-266-1400
 TEC #22021