


JOB NUMBER: 19221  
 CHECKED BY: Checker

PLANNING  
 ARCHITECTURE  
 INTERIORS

**CALBERT**  
 DESIGN GROUP

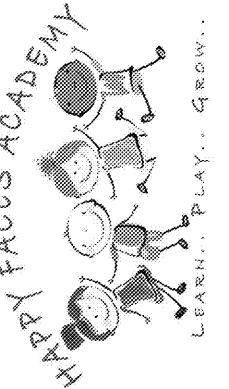

PROJECT LOCATION:

2865 WEBB ROAD  
 MILTON, GA 30004


REVISIONS

NO	DATE:	DESCRIPTION:


FLOOR PLAN - WASTE & VENT - PLUMBING  
 VENT - PLUMBING

**P1.2**


DATE 10/26/20

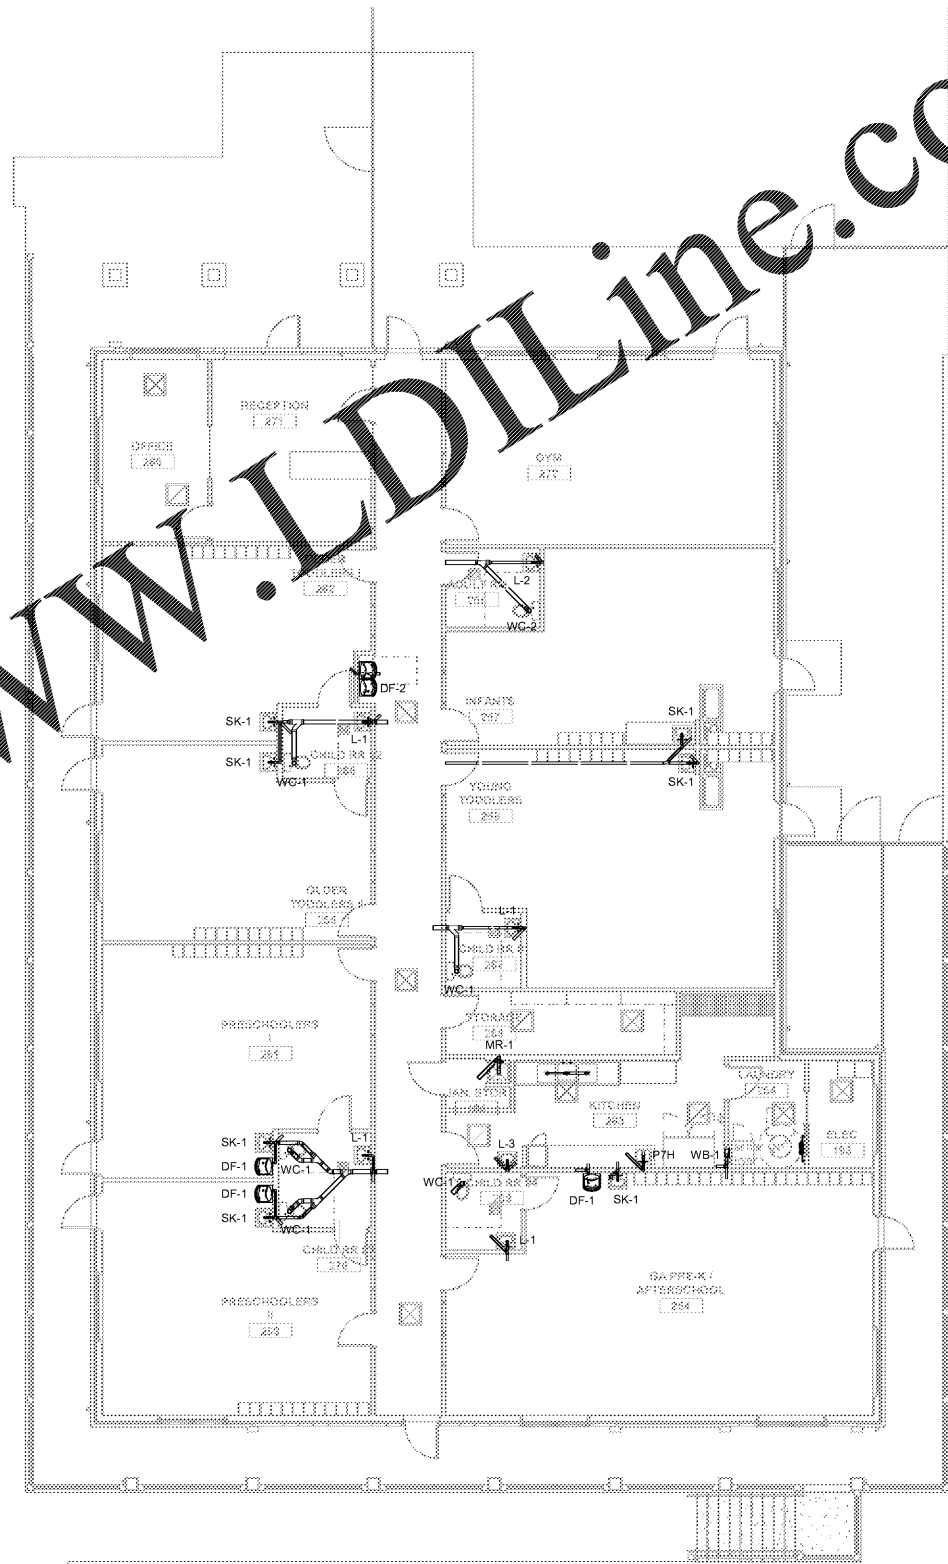

**1** FLOOR PLAN - WASTE & VENT - PLUMBING  
 P1.2 1/8" = 1'-0"

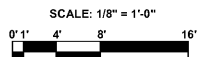

THOMPSON EHLE CO.  
 50 TECHNOLOGY PKWY  
 PEACHTREE CORNERS, GA 30092  
 Tel: 404-266-1400  
 TEC #22021

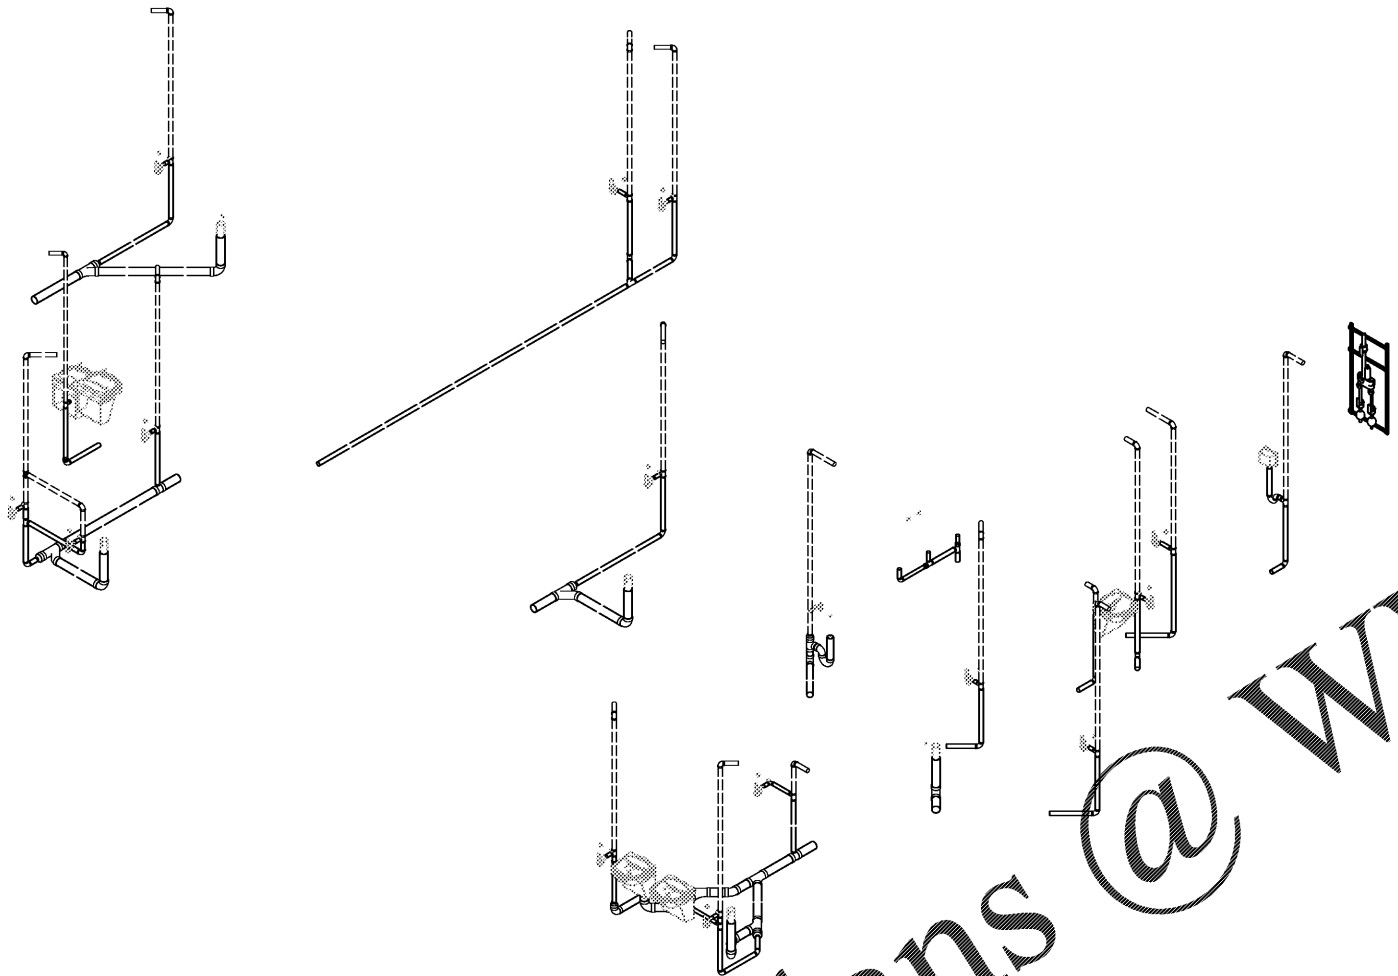

**2** ISOMETRIC - WASTE & VENT - PLUMBING  
 P1.2 N.T.S.

Order Plans @ [www.LDILine.com](http://www.LDILine.com)