

ISSUE BLOCK

NO.	DATE	DESCRIPTION


CHECKED BY: AT/RO/AMT
DRAWN BY: JS
PROTO CYCLE: 12/04/20
DOCUMENT DATE: 03/31/21

THE RECORD COPY OF THIS DRAWING IS ON FILE AT THE OFFICES OF SGA DESIGN GROUP. THIS ELECTRONIC DOCUMENT IS RELEASED FOR THE PURPOSE OF REFERENCE, COORDINATION, AND/OR FACILITY MANAGEMENT. THIS DRAWING SHALL NOT BE CONSIDERED FINAL OR COMPLETE UNLESS IT IS SIGNED AND SEALED BY THE ARCHITECT.


STATE OF ALABAMA
ARIANE V. TATTERSHALL
8016
Ariane Tattershall
03/31/2021

RESTROOM FINISH PLANS


SHEET: **A5.3**

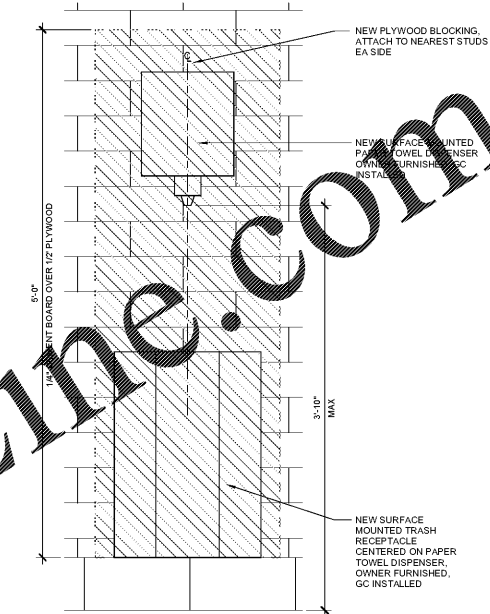


5 PAPER TOWEL/TRASH ALTERNATE
1 1/2" = 1'-0"

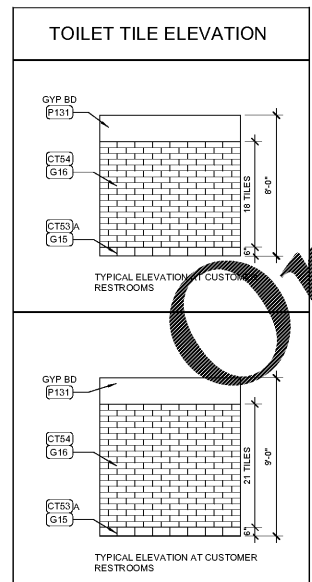


4 TOILET TILE ELEVATION
1 1/4" = 1'-0"

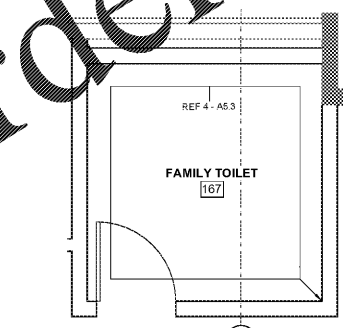

3 FINISH PLAN FAMILY RESTROOM
3/8" = 1'-0"

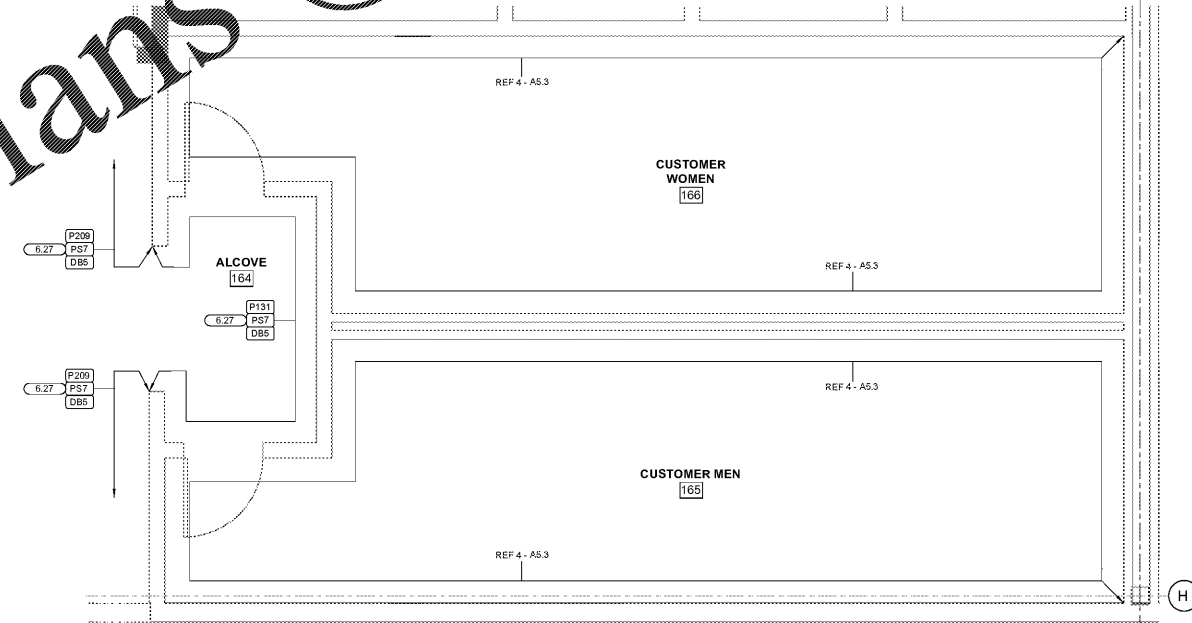

2 FINISH PLAN CUSTOMER REAR RESTROOM
3/8" = 1'-0"

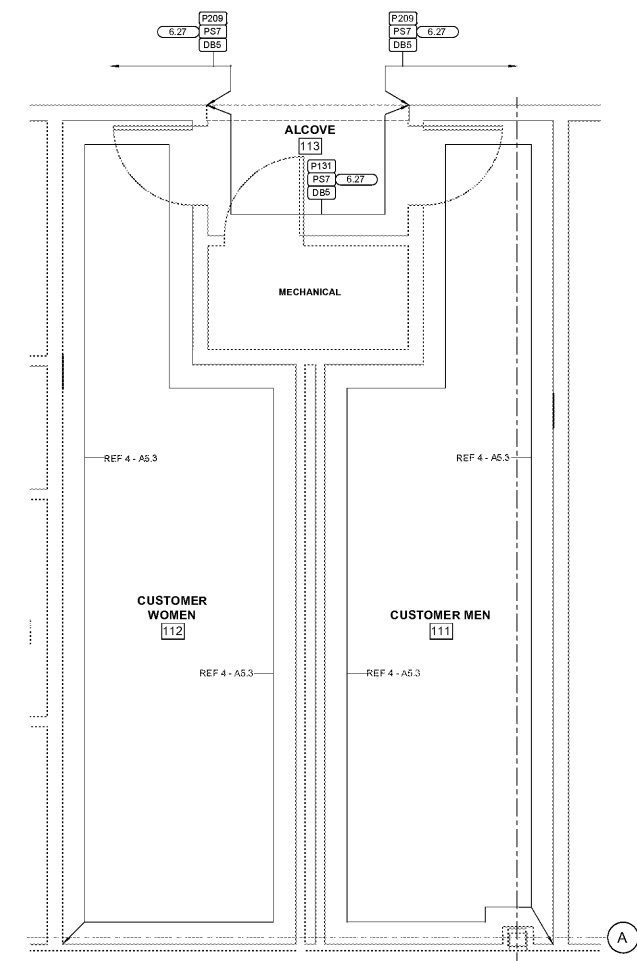

1 FINISH PLAN CUSTOMER FRONT RESTROOM
3/8" = 1'-0"

Order Plans @ www.LDILine.com