



EXPIRES
 03.12.21
CONSTRUCTION DOCUMENTS

REVISIONS

NO.	DATE	DESCRIPTION








NO. PLANS

NO.	DESCRIPTION

SHEET
FRAMING ELEVATIONS

S105

NOTE:
 FABRICATOR TO DESIGN BRACE FRAME CONNECTIONS FOR UNFACTORED (ASD) AXIAL FORCES SHOWN IN THE ELEVATION. TO BE DESIGN BY A PROFESSIONAL ENGINEER REGISTERED IN THE STATE OF NORTH CAROLINA.

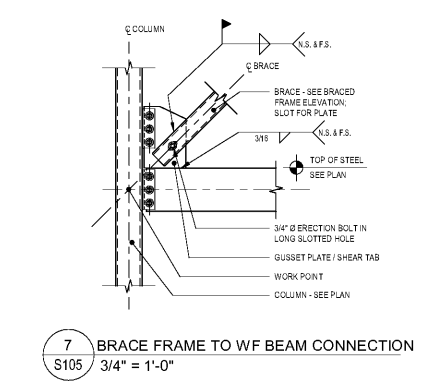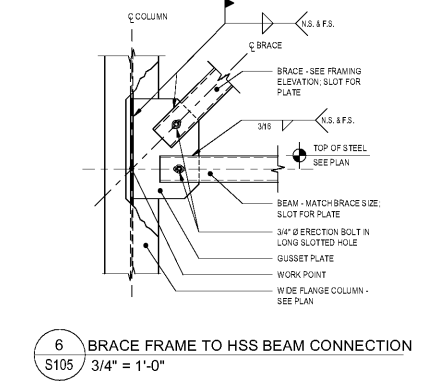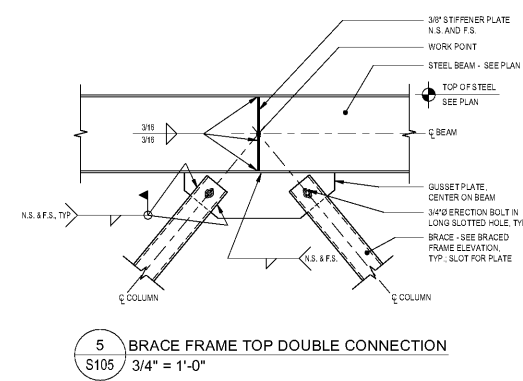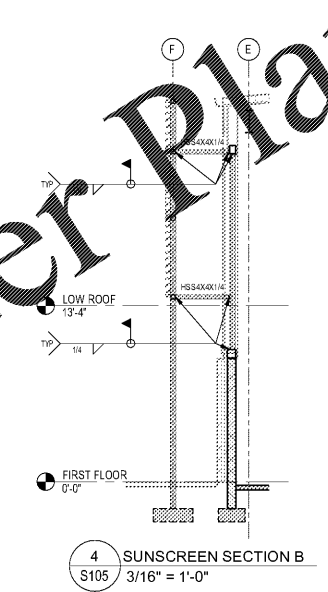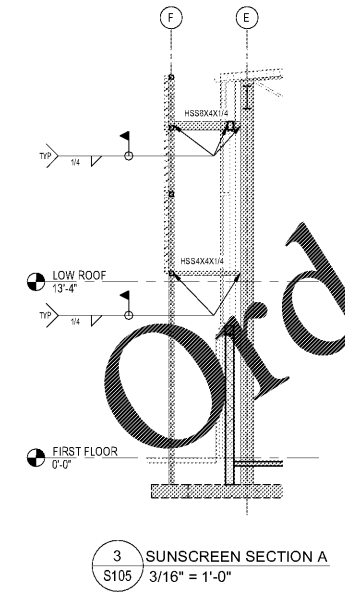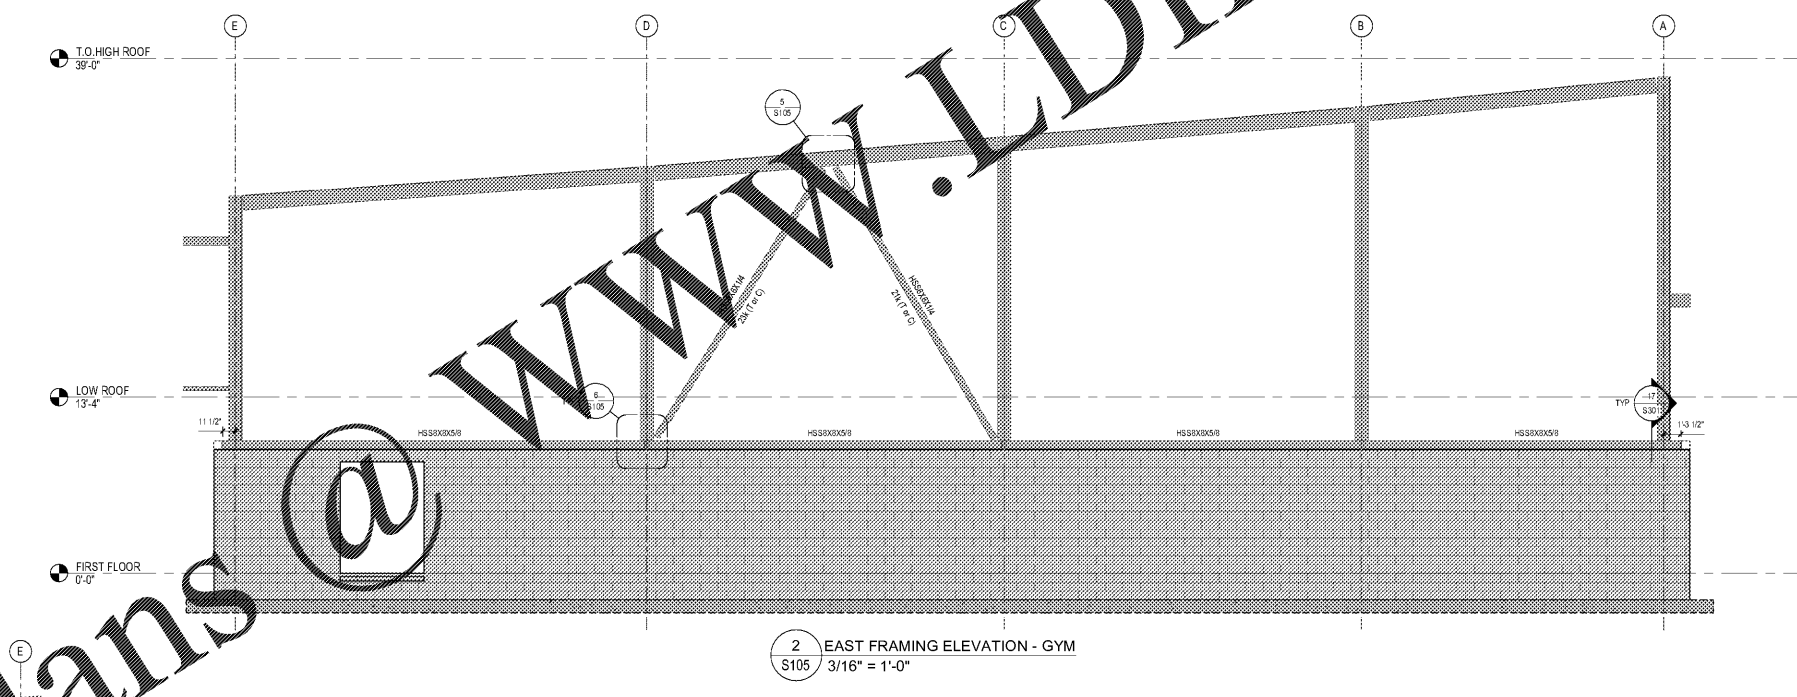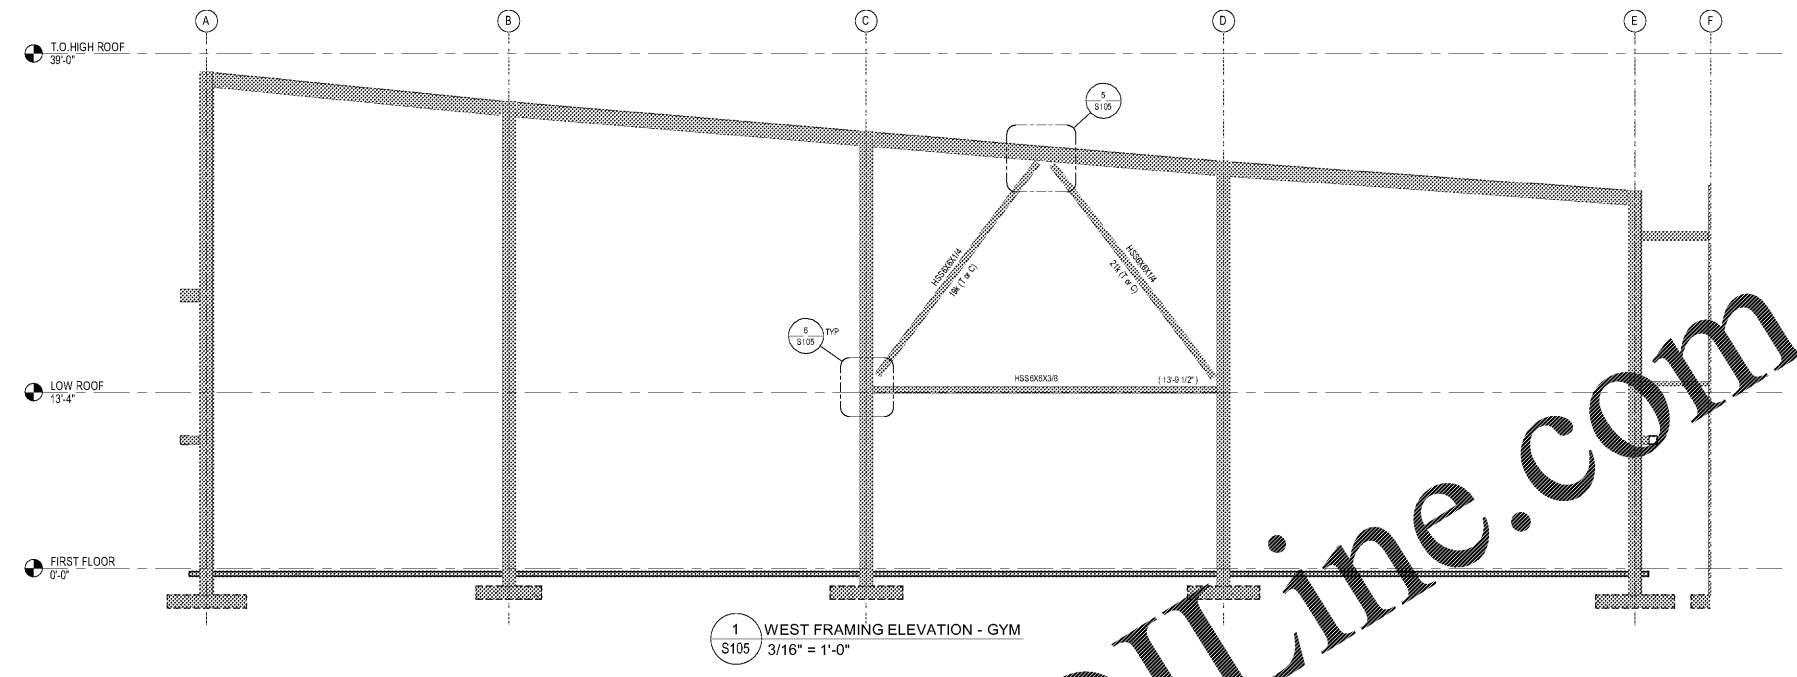

WWW.LDILine.com

Order Plans @