



POOL DECK NOTES


1. POOL DECK TO HAVE POSITIVE SLOPES TO ALL FLOOR DRAINS AT 1/4" OVER 1'-0". DECK DRAINS TO BE 8" DRAINS, 8 O.D. NYLOPLAST LIGHT DUTY LINE W/ DROP IN GRATES. ALL GRATES TO BE ADA COMPLIANT.
2. TIE ALL DECK DRAINS TOGETHER W/ 0" SLOPE PIPE W/ WATER TIGHT JOINTS. TIE IN W/ STORMWATER DRAINS - SEE CIVIL FOR CONTINUATION TO STORMWATER SYSTEM.
3. ALL IN-GROUND ELEMENTS TO BE COMPLETELY FLUSH W/ DECK.
4. SEE POOL DRAWINGS FOR ADDITIONAL INFORMATION AND TIE IN W/ POOL GUTTER AND ANY POOL RELATED ITEMS.
5. POOL CONCRETE TO BE MEDIUM BROOM FINISH.
6. FOR BONDING SEE ELECTRICAL AND ADDITIONAL INFORMATION ON POOL DRAWINGS AND SPECIFICATIONS.
7. SEE CIVIL FOR TIE IN TO SURROUNDING GRADES AND CONDITIONS.
8. SEE SHEET AS101 FOR FENCE DETAILS.

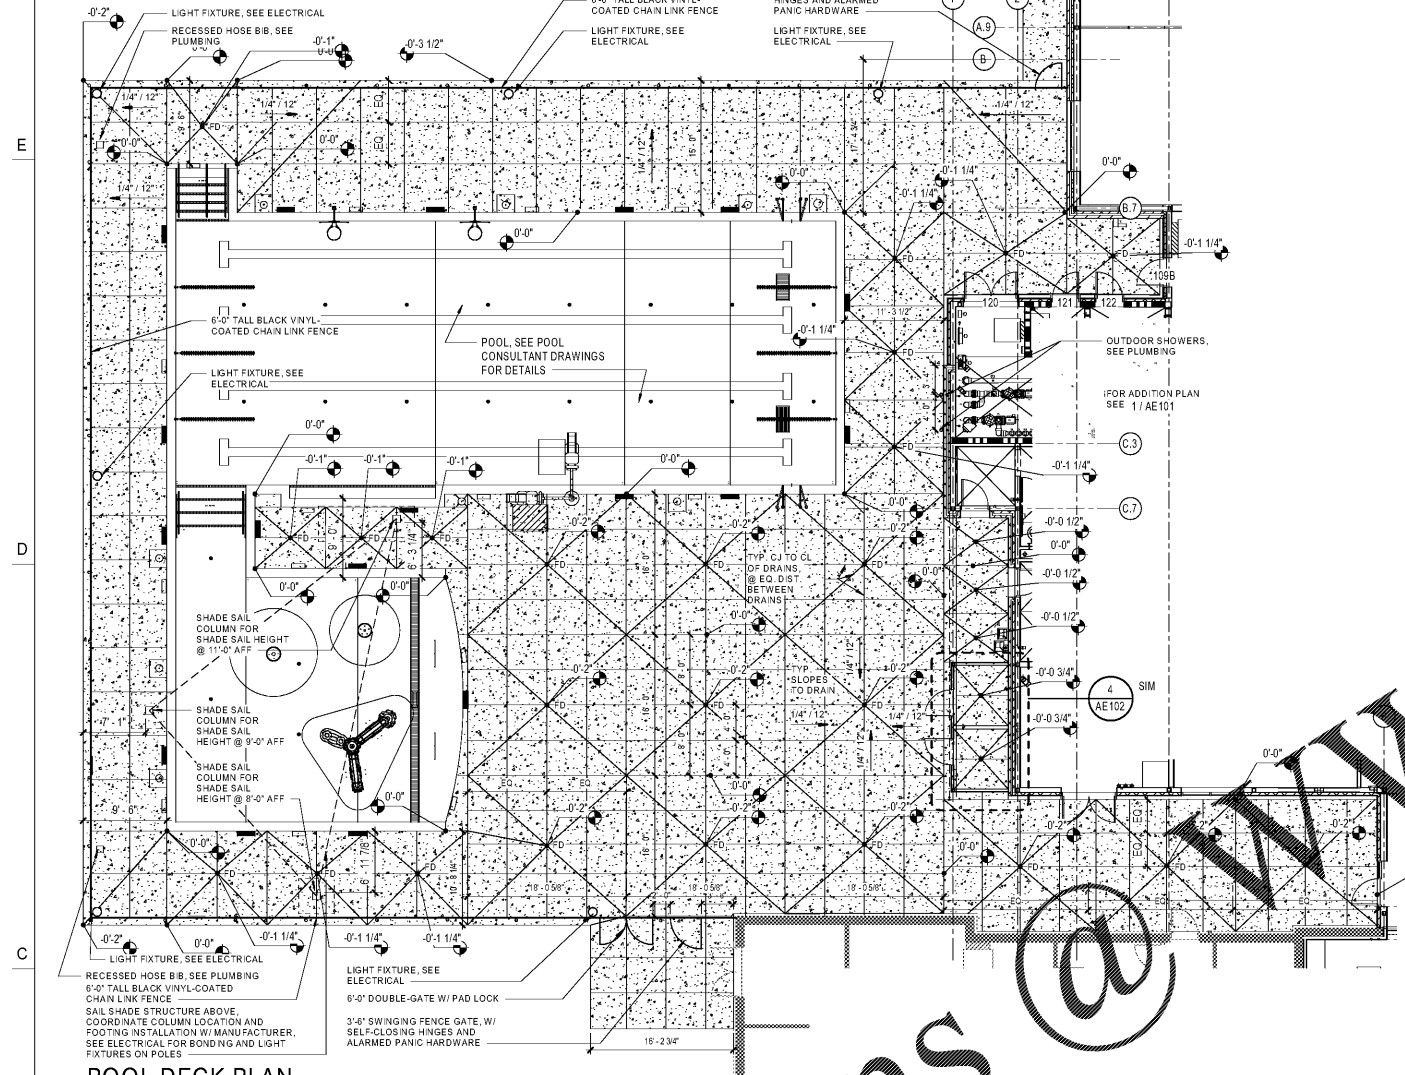


2 POOL DECK PLAN
1/8" = 1'-0"

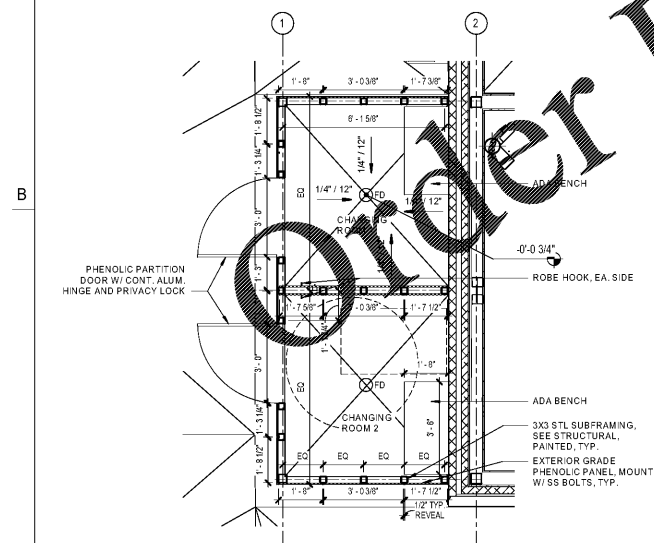

4 CHANGING ROOMS PLAN
3/8" = 1'-0"

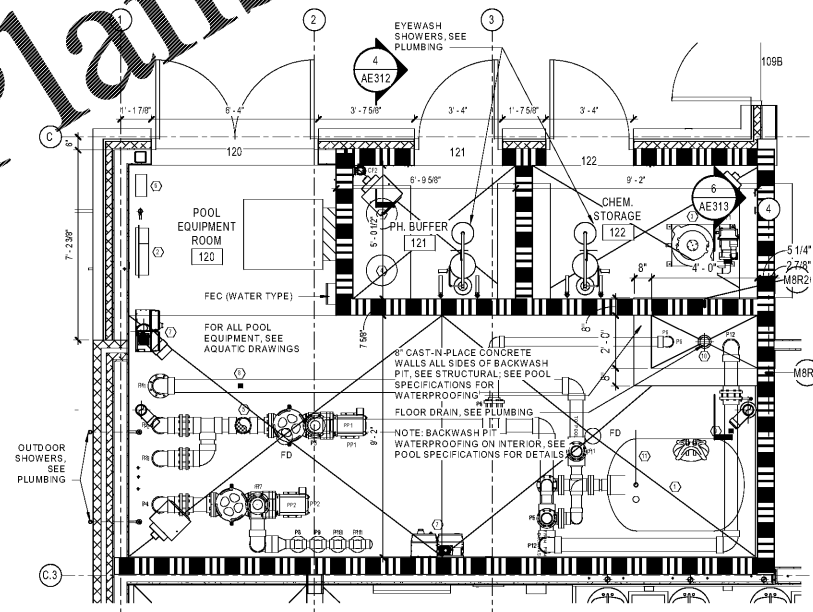

3 POOL EQUIPMENT ROOMS - ENLARGED PLAN
3/8" = 1'-0"

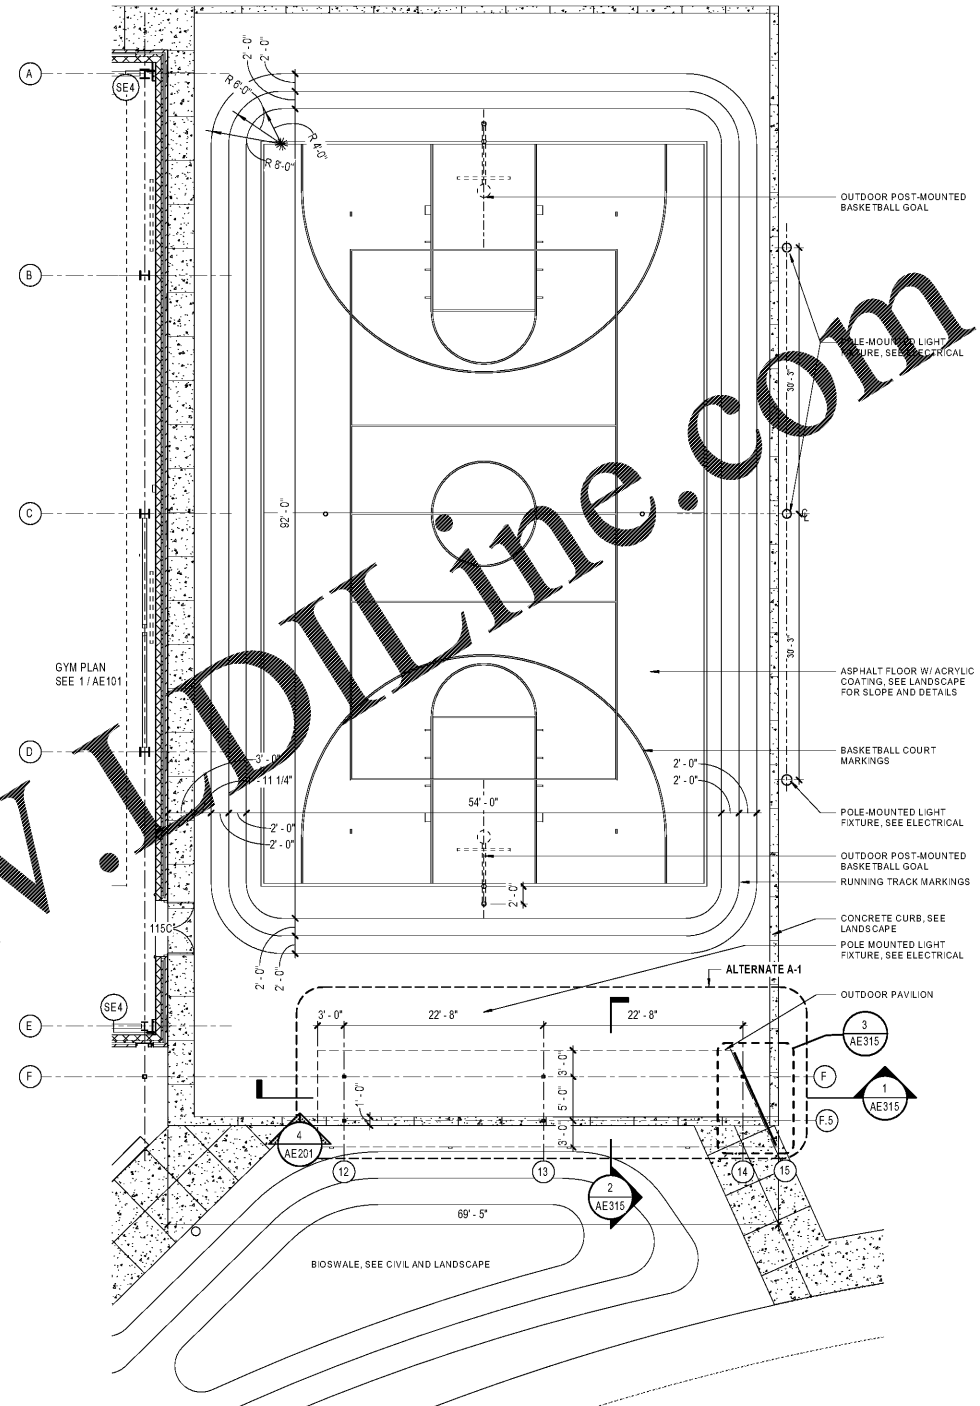

1 OUTDOOR BASKETBALL COURT
1/8" = 1'-0"

City of Asheville/ Parks & Recreation
**DR. WESLEY GRANT SR.
CENTER EXPANSION**

285 LIVINGSTON STREET
ASHEVILLE, NC 28801

DESIGNER

CLARK NEXSEN

301 COLLEGE STREET, SUITE 300
ASHEVILLE, NORTH CAROLINA 28801
828-232-0608

CLARK NEXSEN LICENSE NUMBER: C-1028

CORPORATE SEAL



PROFESSIONAL SEAL



2021.03.15 12:16:23-04'00"

SUBMITTAL

03.12.2021

CONSTRUCTION DOCUMENTS

REVISIONS

KEY PLAN

SHEET

POOL DECK PLAN, OUTDOOR BASKETBALL PLAN, ENLARGED PLANS

AE102

DESIGN: Designer
DRAWN: Author
REVIEW: Checker

CN 7904-A