

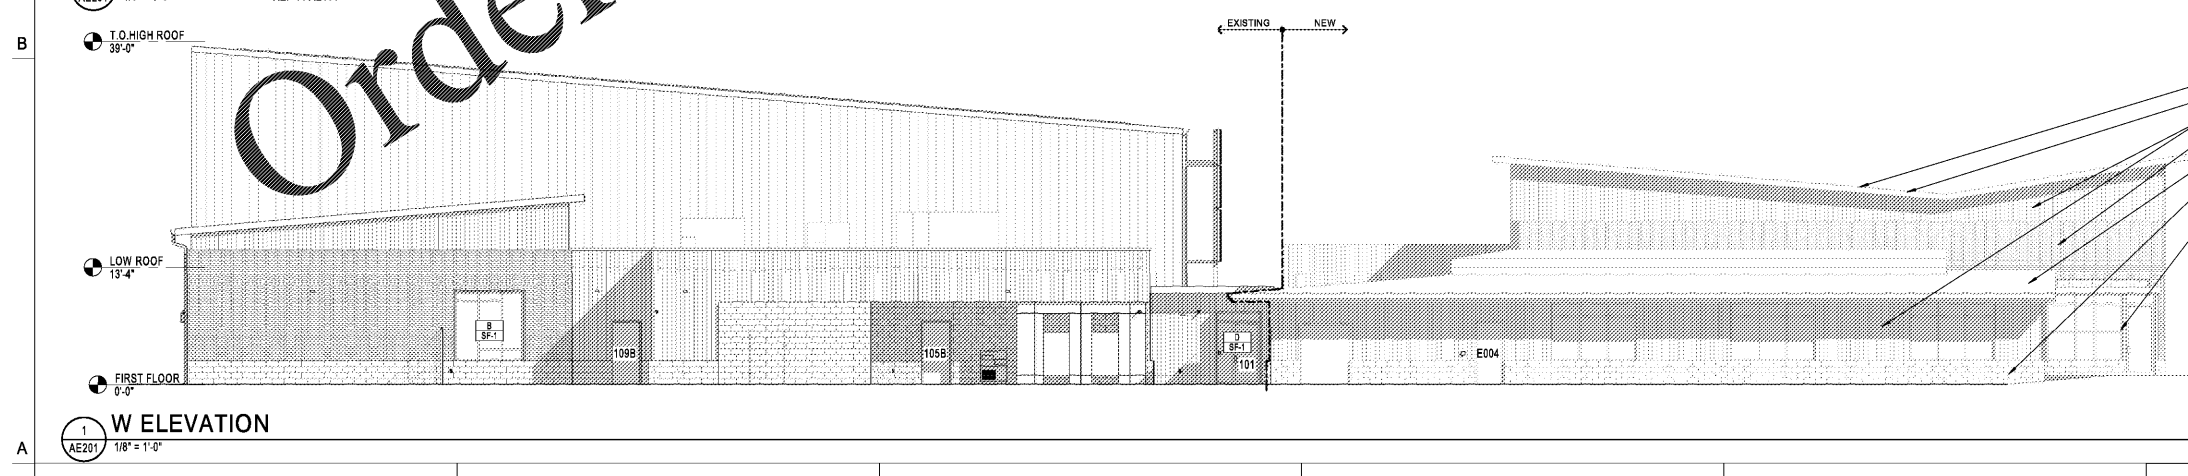
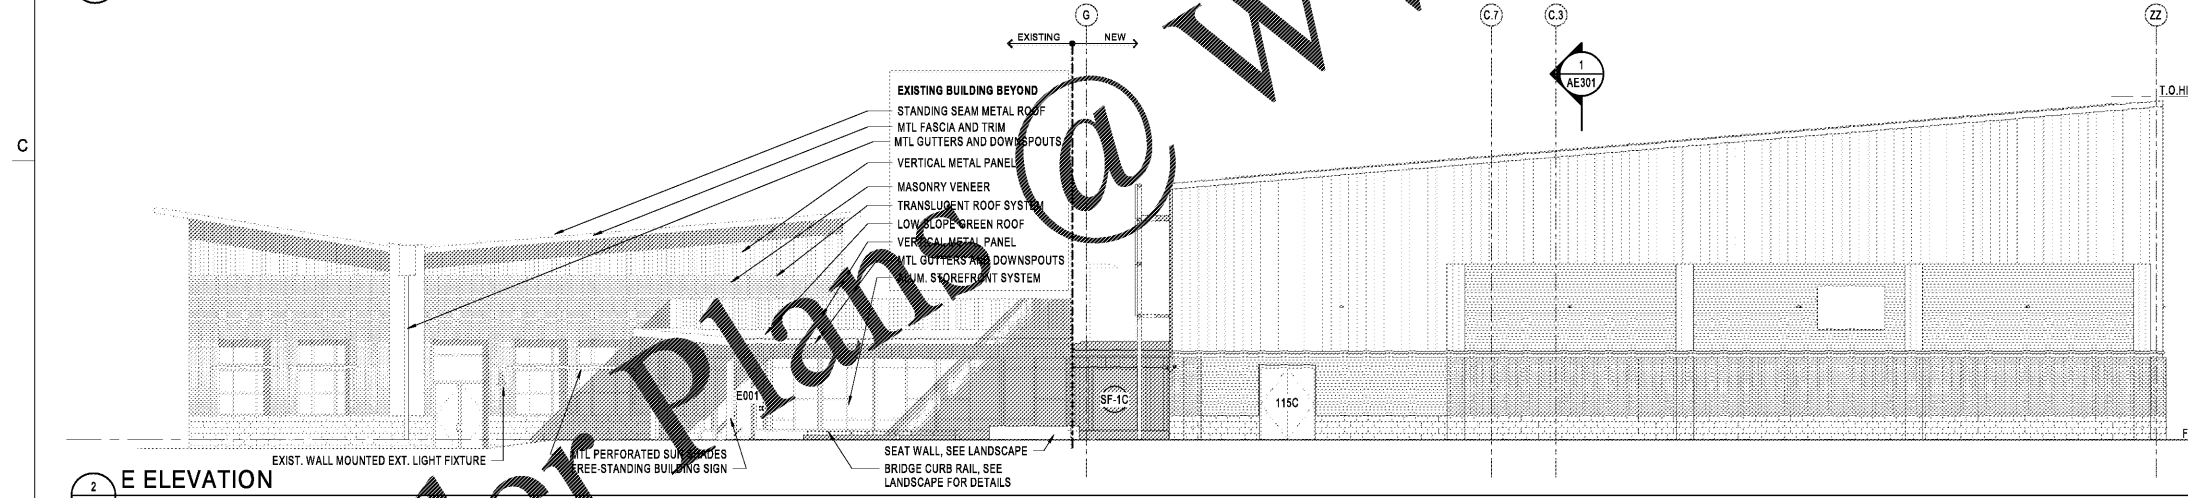


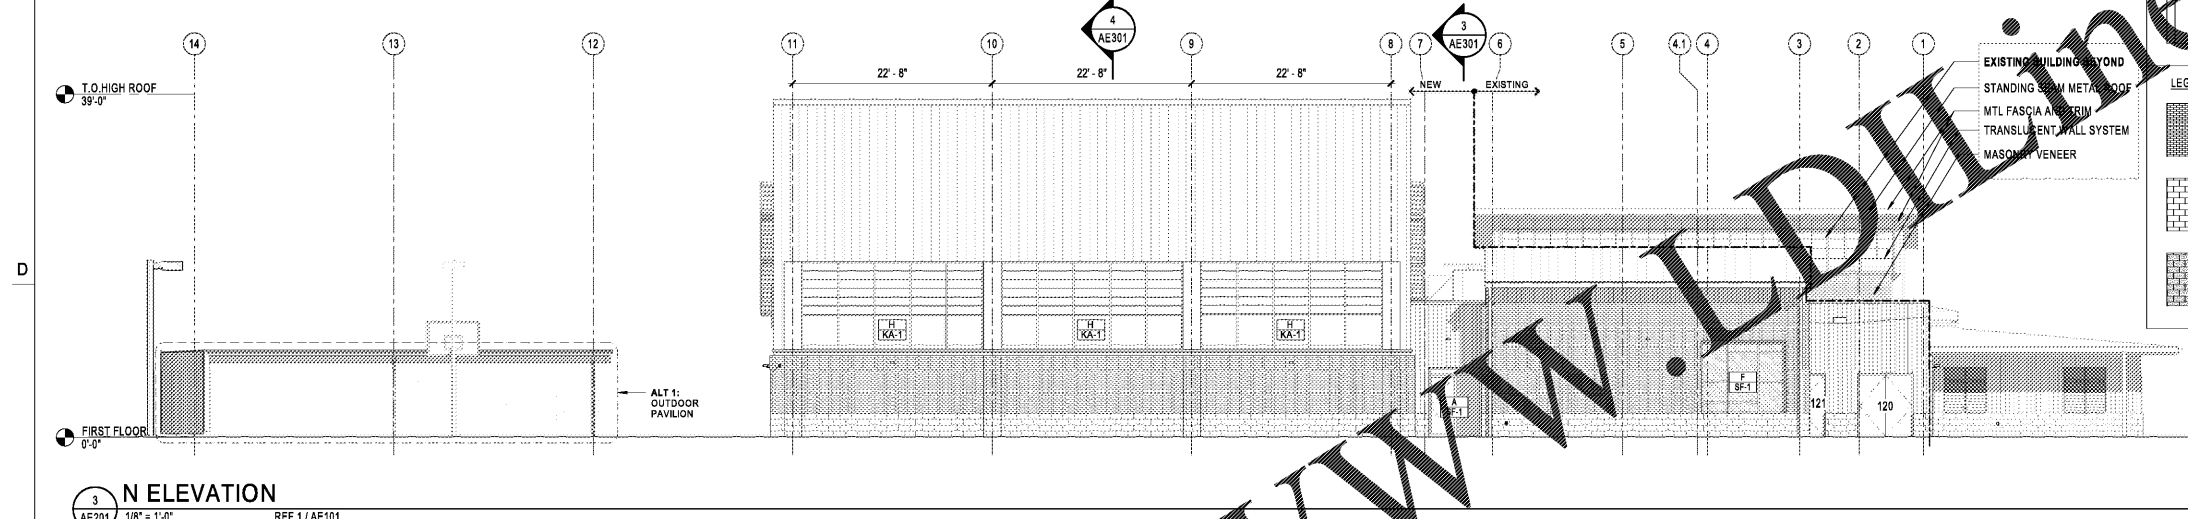


1. REFER TO SHEET A-001 FOR ARCHITECTURAL SYMBOLS LEGEND.
2. REFER TO SHEET AExxx FOR CURTAIN WALL, LOUVER, AND DOOR ELEVATIONS.
3. REFER TO AND COORDINATE WITH STRUCTURAL, MECHANICAL, PLUMBING, AND ELECTRICAL FOR ADDITIONAL INFORMATION NOT SHOWN ON THIS DRAWING.
4. REFER TO AND COORDINATE WITH CIVIL AND LANDSCAPING DRAWINGS FOR ALL FINISHED GRADES.
5. HOLLOW METAL DOORS, FRAMES AND EXPOSED STEEL LINTELS TO BE PAINTED TO MATCH BRICK VENEER (COLOR TO BE SELECTED BY ARCHITECT).

LEGEND - METAL WALL PANELS	
	METAL WALL PANEL - 1 CORRUGATED METAL PANEL VERTICAL ORIENTATION SILVER
	METAL WALL PANEL - 2 CORRUGATED METAL PANEL - TO MATCH EXISTING VERTICAL ORIENTATION
	METAL WALL PANEL - 3 CORRUGATED METAL PANEL - TO MATCH EXISTING HORIZONTAL ORIENTATION
	METAL WALL PANEL - 4 FLUSH PANELS VERTICAL ORIENTATION FINISH - SEE ELEVATIONS

LEGEND - MASONRY VENEER	
	MASONRY VENEER - 1 BRICK VENEER FINISH - MATCH EXISTING
	MASONRY VENEER - 2 CMU, SPLIT FACE FINISH - MATCH EXISTING
	MASONRY VENEER - 3 CMU, POLISHED FINISH - MATCH MASONRY VENEER - 2

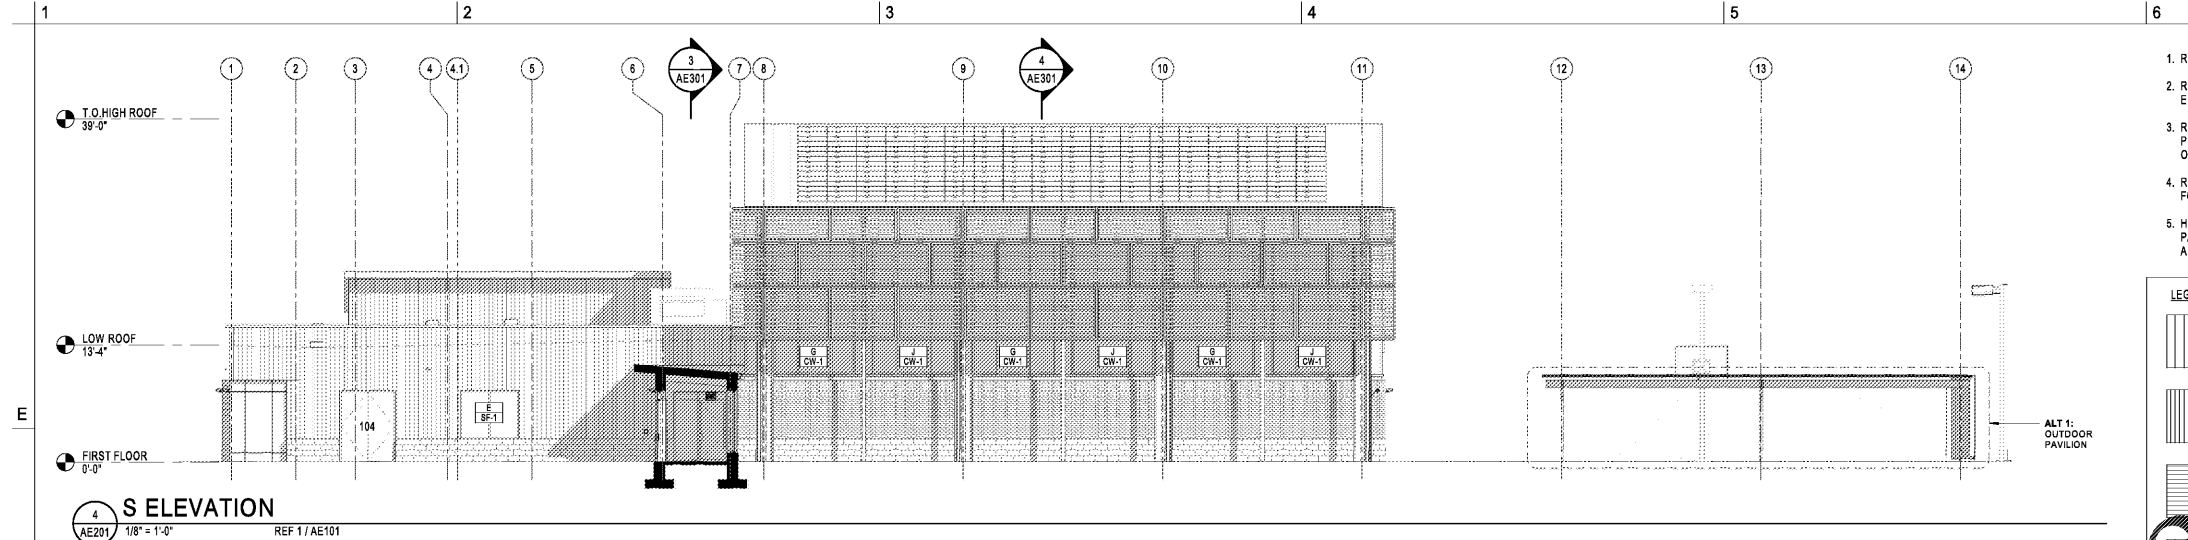

- EXISTING BUILDING BEYOND
- STANDING SEAM METAL ROOF
- MTL FASCIA AND TRIM
- VERTICAL METAL PANEL
- MASONRY VENEER
- LOW SLOPE GREEN ROOF
- MASONRY BASE
- ALUM. STOREFRONT SYSTEM

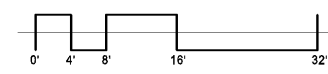

Order Plans

WWW.LDLINE.COM

C:\Users\crayton\OneDrive\Documents\AE201\AE201_03122021\AE201_03122021.dwg