


REVISIONS

NO.	DESCRIPTION

KEY PLAN

SHEET
ENLARGED ELEVATIONS

AE203

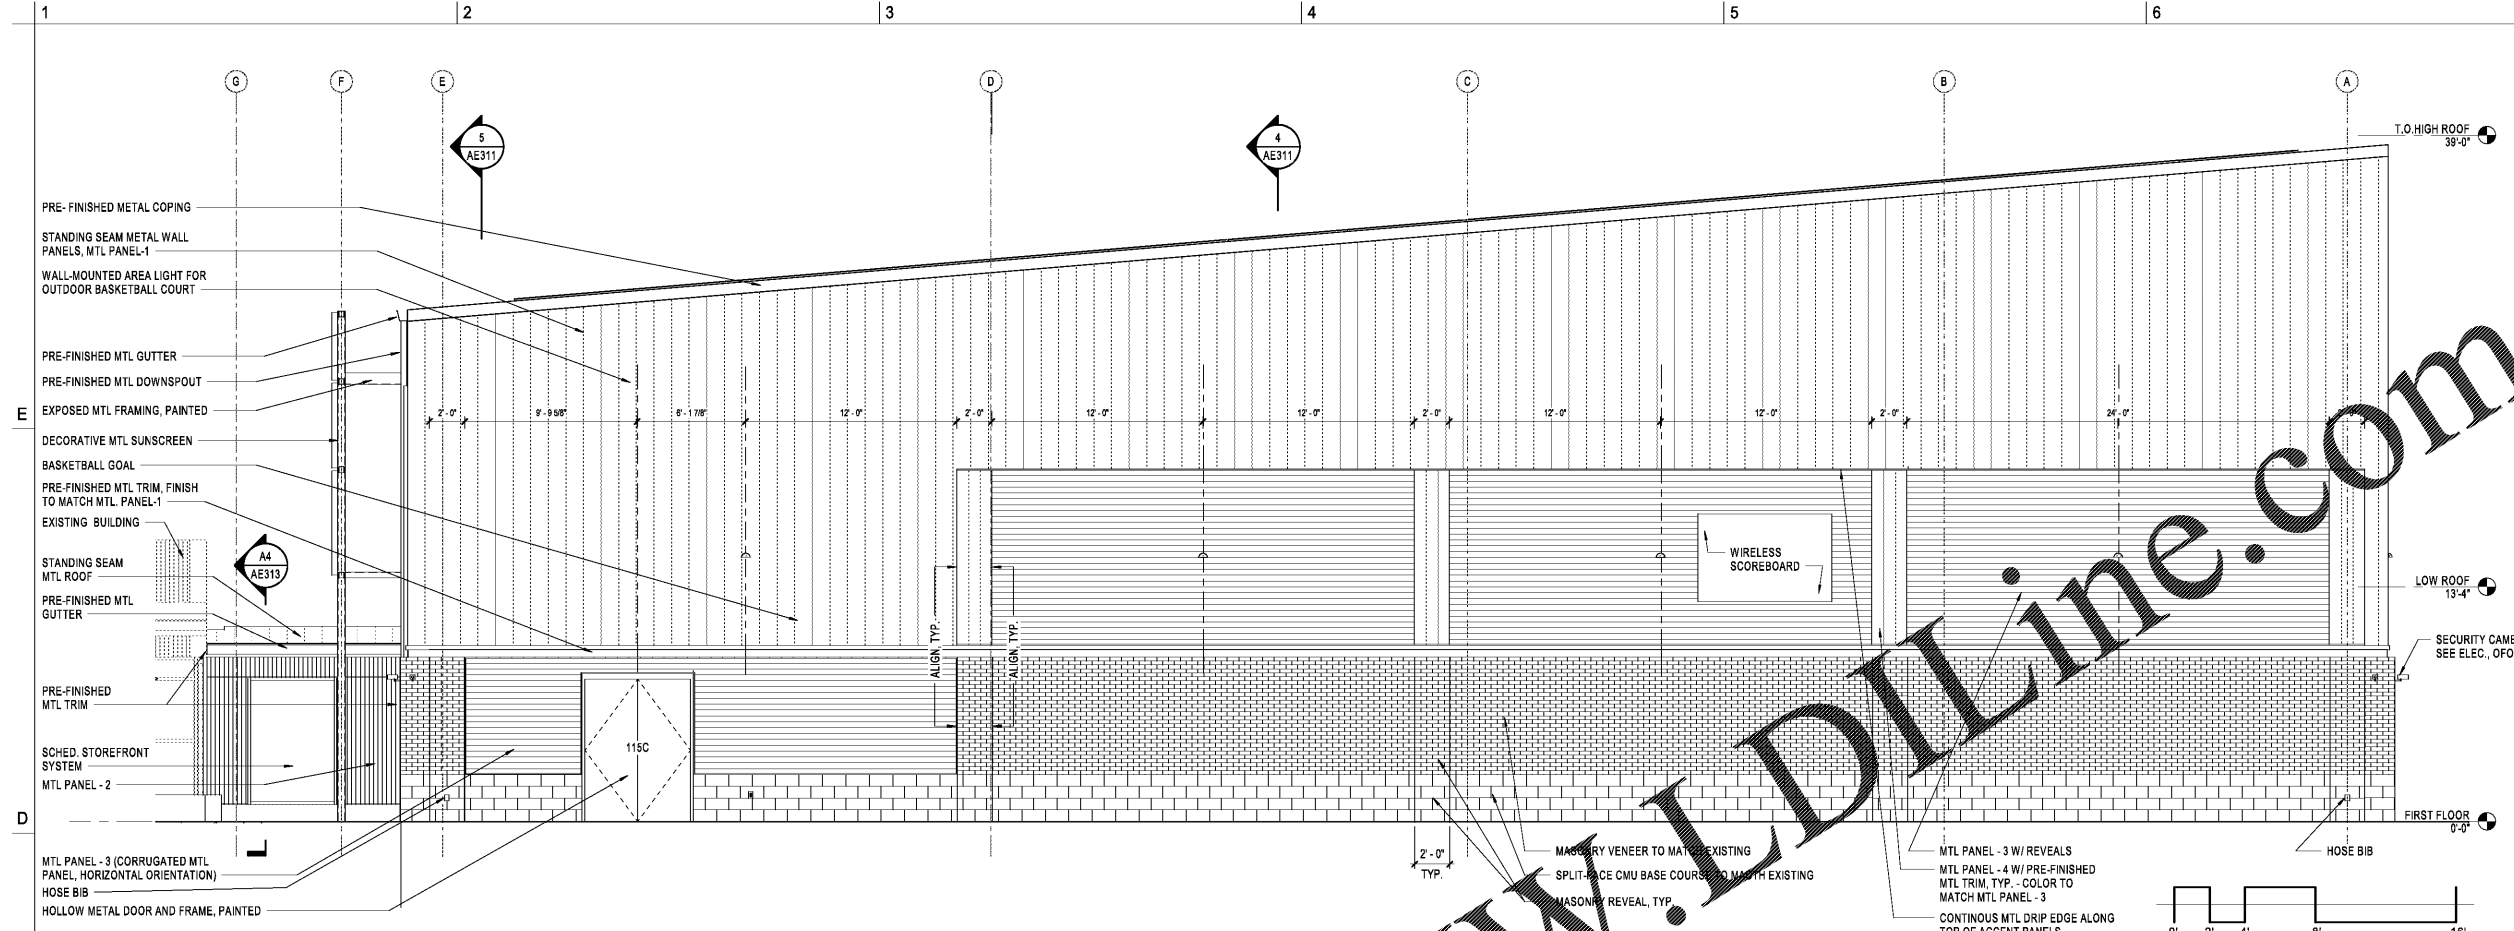


2 E ELEVATION - ENLARGED
 AE203 1/4" = 1'-0" REF 1/AE101

LEGEND - METAL WALL PANELS

	METAL WALL PANEL - 1 CORRUGATED METAL PANEL VERTICAL ORIENTATION SILVER
	METAL WALL PANEL - 2 CORRUGATED METAL PANEL - TO MATCH EXISTING VERTICAL ORIENTATION
	METAL WALL PANEL - 3 CORRUGATED METAL PANEL - TO MATCH EXISTING HORIZONTAL ORIENTATION
	METAL WALL PANEL - 4 FLUSH PANELS VERTICAL ORIENTATION FINISH - SEE ELEVATIONS

LEGEND - MASONRY VENEER

	MASONRY VENEER - 1 BRICK VENEER FINISH - MATCH EXISTING
	MASONRY VENEER - 2 CMU, SPLIT FACE FINISH - MATCH EXISTING
	MASONRY VENEER - 3 CMU, POLISHED FINISH - MATCH MASONRY VENEER

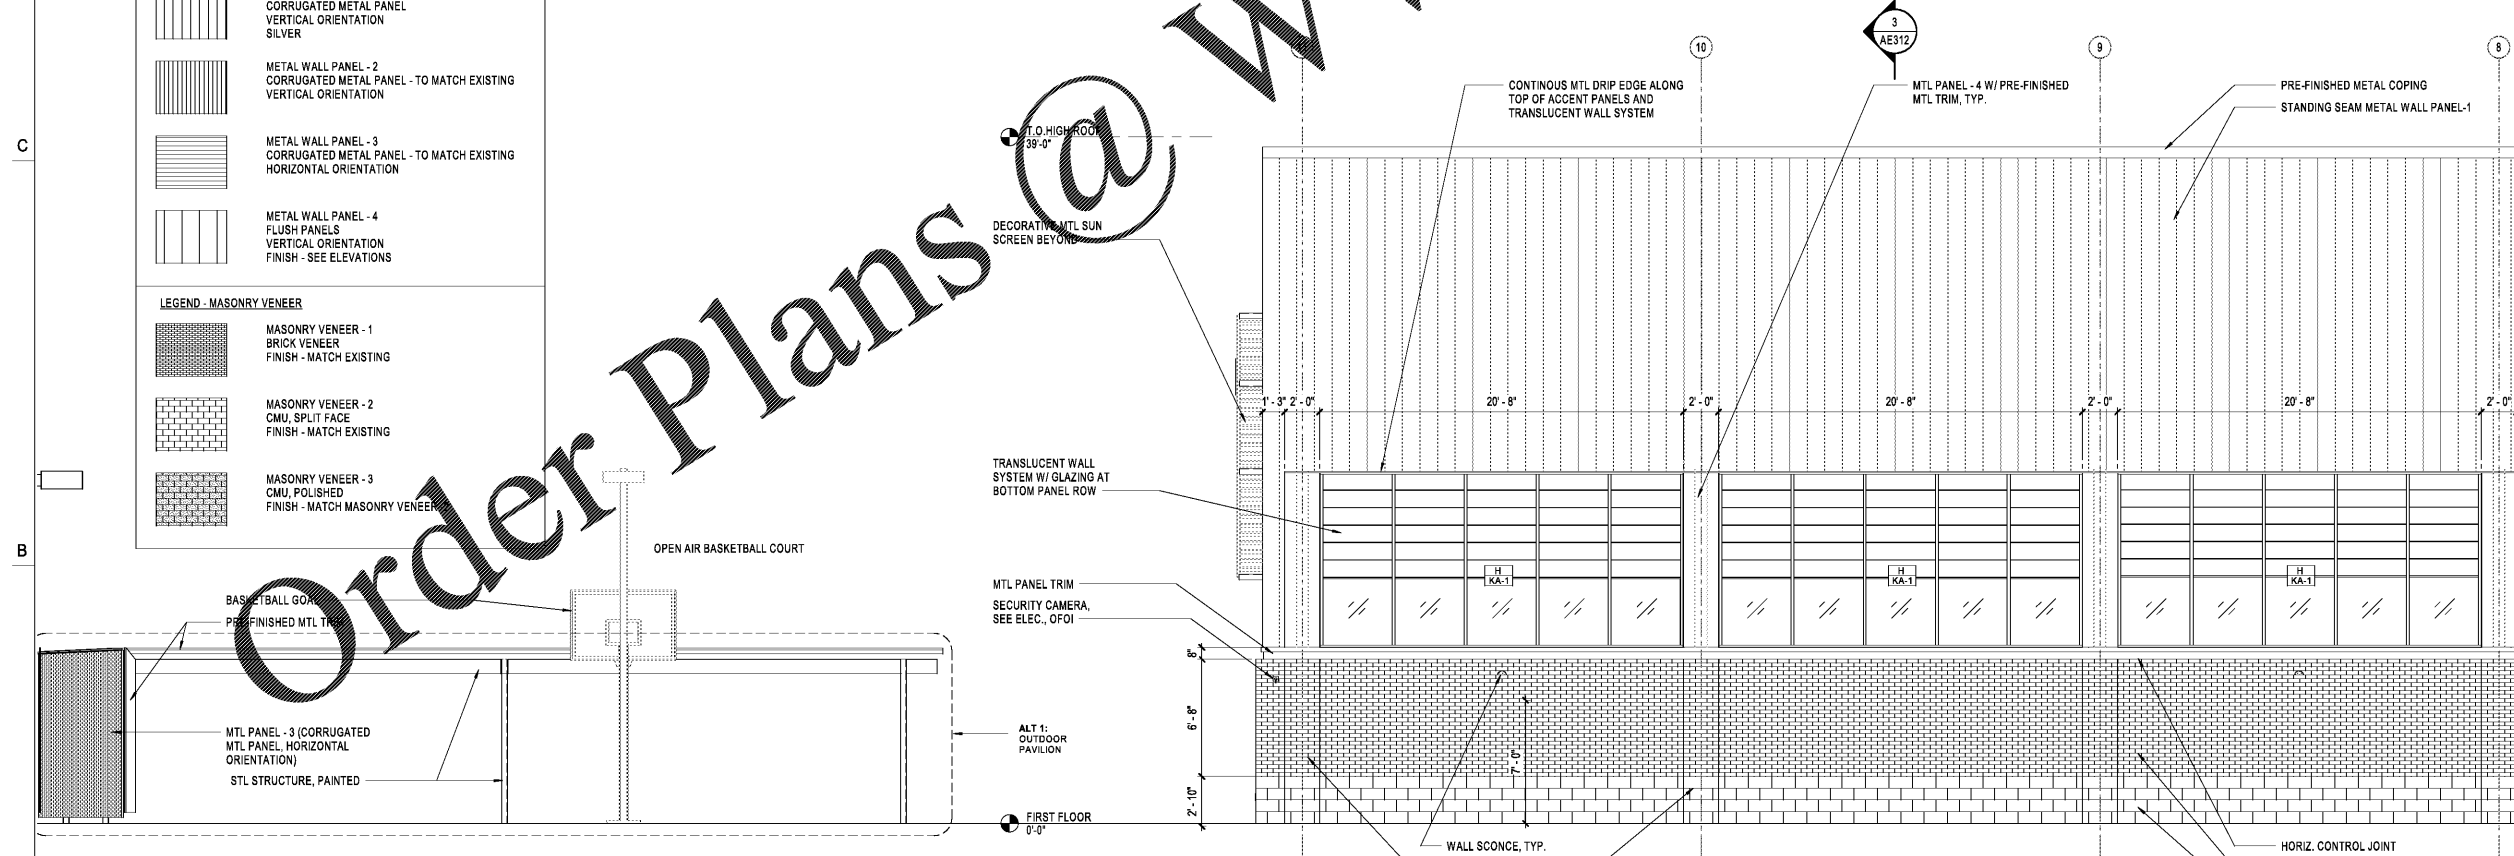

1 N ELEVATION - ENLARGED
 AE203 1/4" = 1'-0" REF 1/AE101

Order Plans @ www.DIline.com

P:\Projects\1416_12_04\1416_12_04.dwg
 C:\Users\jacob@clarknexsen.com\Documents\1416_12_04\1416_12_04.dwg